


notes:

1. This drawing is Copyright reserved and should be used only for the purposes intended in its original issue.
2. Do not scale off this drawing, use only figured dimensions. The Contractor is to bring to the attention of the Architect any discrepancies contained in this drawing prior to work commencing.
3. This drawing is to be read in conjunction with all relevant drawings and specifications including those from other Consultants.
4. Any existing dimensions should be checked on site and any discrepancies reported to the Architect.



**South East Elevation**

Scale: 1 : 100

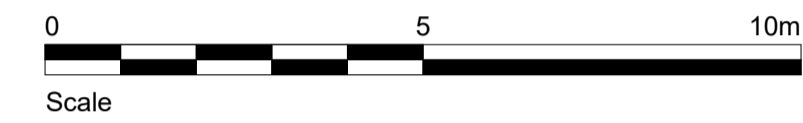

Scale



**South West Elevation**

Scale: 1 : 100



**North West Elevation**

Scale: 1 : 100




**North East Elevation**

Scale: 1 : 100




**Ground Floor Plan as Existing**

Scale: 1 : 50

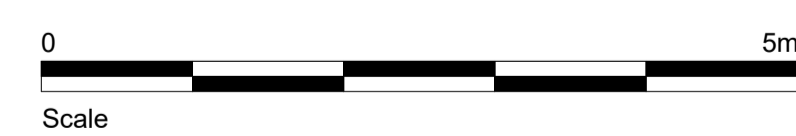

Scale

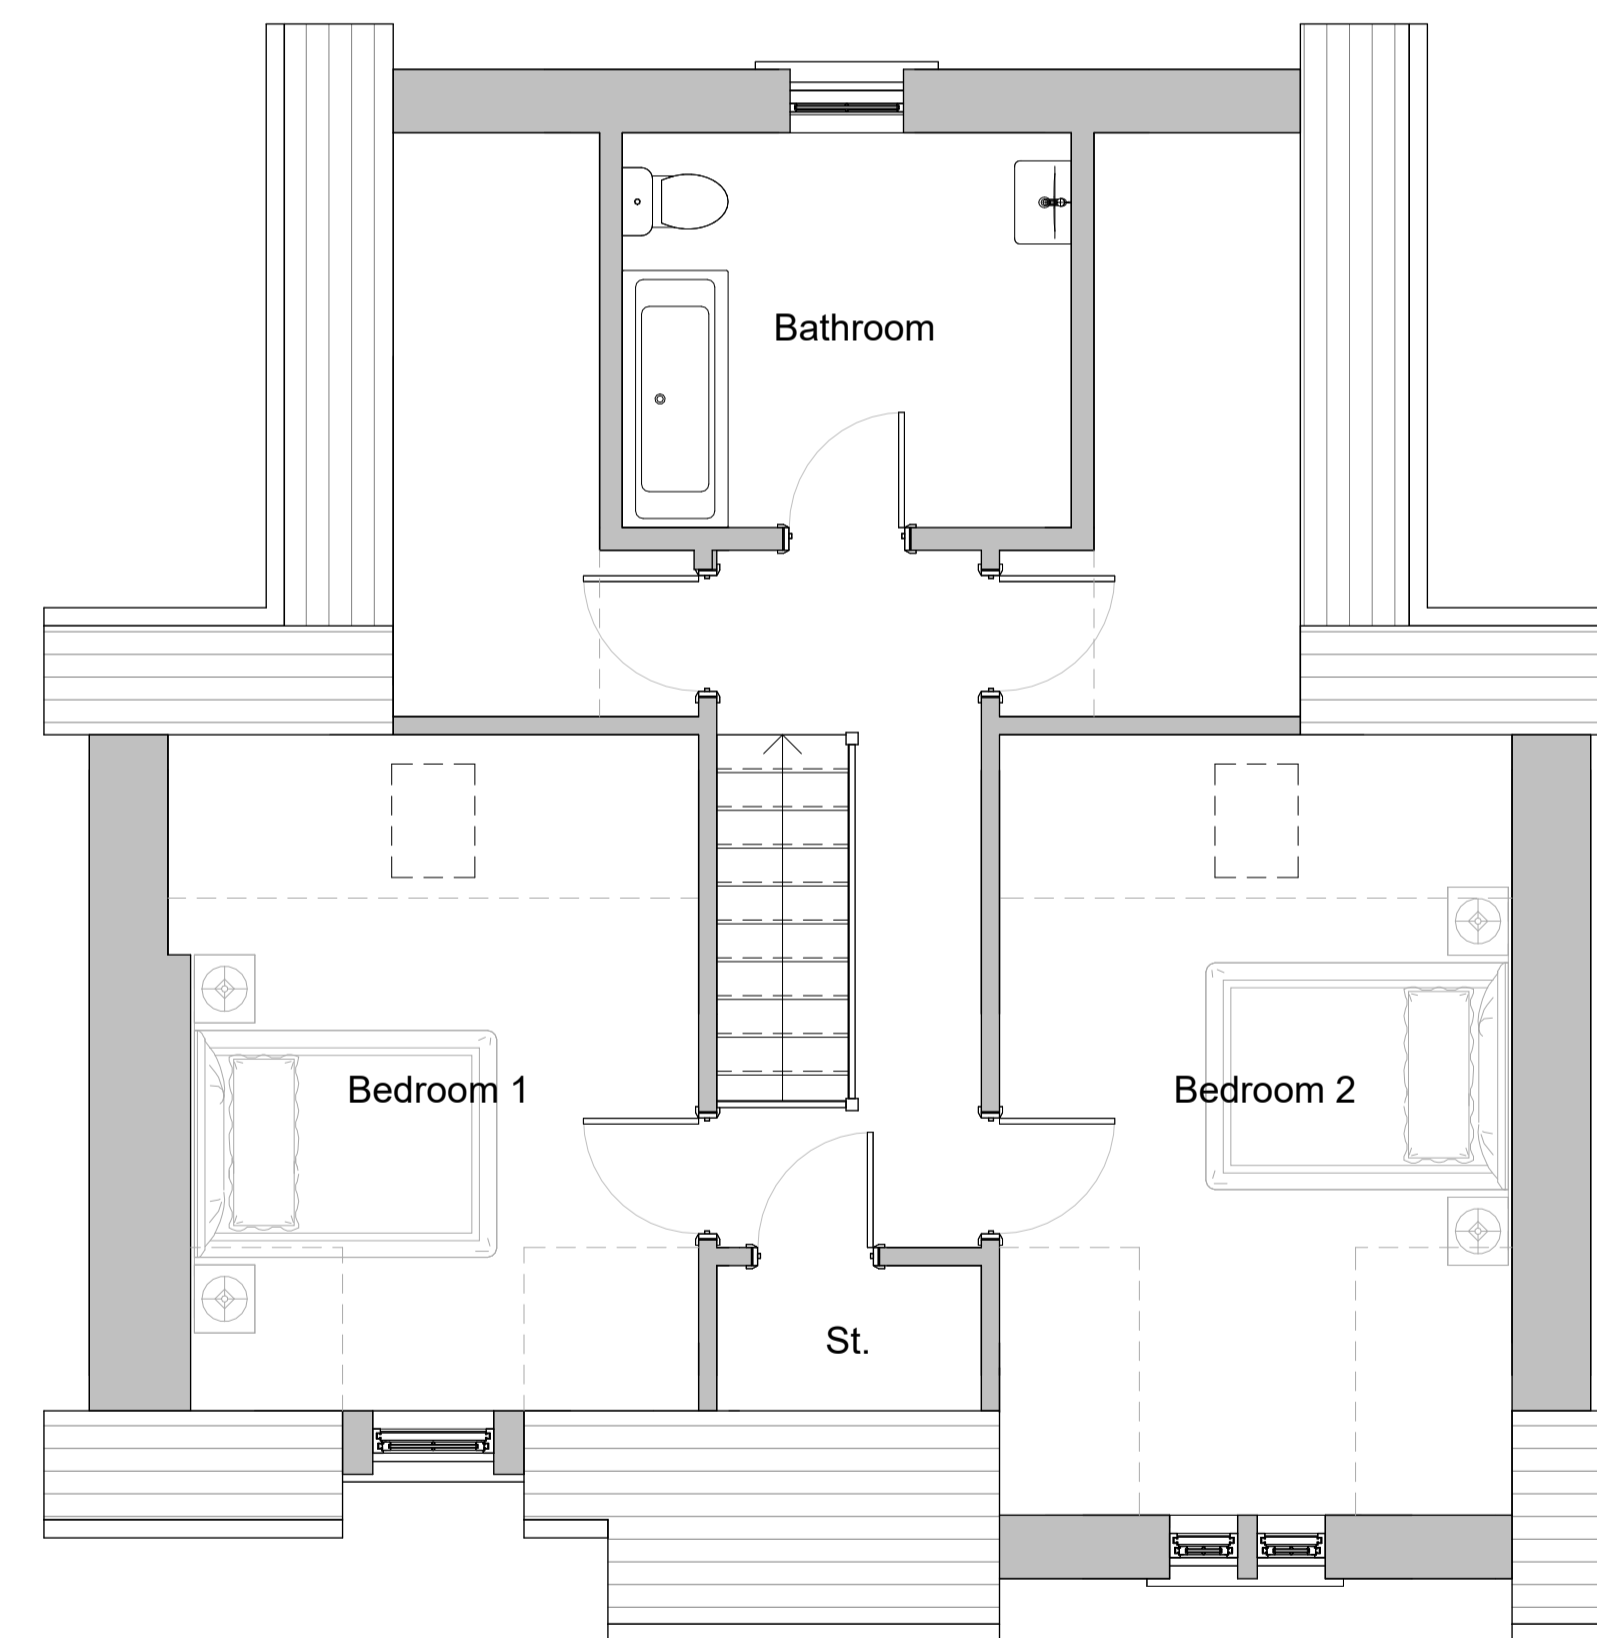

**First Floor Plan as Existing**

| Revision | Description | By | Chk |
|----------|-------------|----|-----|
| project  |             |    |     |

**Mr Piers Methuen**  
 Proposed Alterations & Extension to  
 Elliston Gate Lodge  
 Elliston Estate  
 St Boswells

title

**Plans & Elevations**

As Existing

| scale        | size | date     | drawn | checked |
|--------------|------|----------|-------|---------|
| As indicated | A1   | Nov 2023 | CMF   |         |

drawing status

**PLANNING**

**AITKEN TURNBULL ARCHITECTS**  
 9 Bridge Place  
 Galashiels  
 TD1 1SN

01896 752760  
 enquiries@aitken-turnbull.co.uk  
 www.aitken-turnbull.co.uk

Also at Dumfries & Edinburgh



| project no.   | drawing no.  | revision |
|---------------|--------------|----------|
| <b>AT3806</b> | <b>L-001</b> |          |