


NOTES  
 Do not scale from this drawing. Only figured dimensions are to be taken from this drawing.  
 The contractor must verify all dimensions on site before commencing any work or shop drawings.  
 The contractor must report any discrepancies to design by pod ltd before commencing work. If this drawing exceeds the quantities taken in any way, design by pod ltd is to be informed before the work is initiated.  
 Ordnance Survey information is used on design by pod ltd drawings, design by pod ltd is not responsible for the accuracy of dimensions relating to any Ordnance Survey data, or beyond the boundary of the inserted topographic survey data.  
 Work within The Construction ( Design and Management ) Regulations 2015 is not to start until a Health and Safety Plan has been produced.  
 COPYRIGHT © design by pod ltd  
 This drawing is Copyright and must not be reproduced in any format or media without written/ verbal consent of design by pod ltd


2 Bed Terrace




FRONT ELEVATION  
terrace

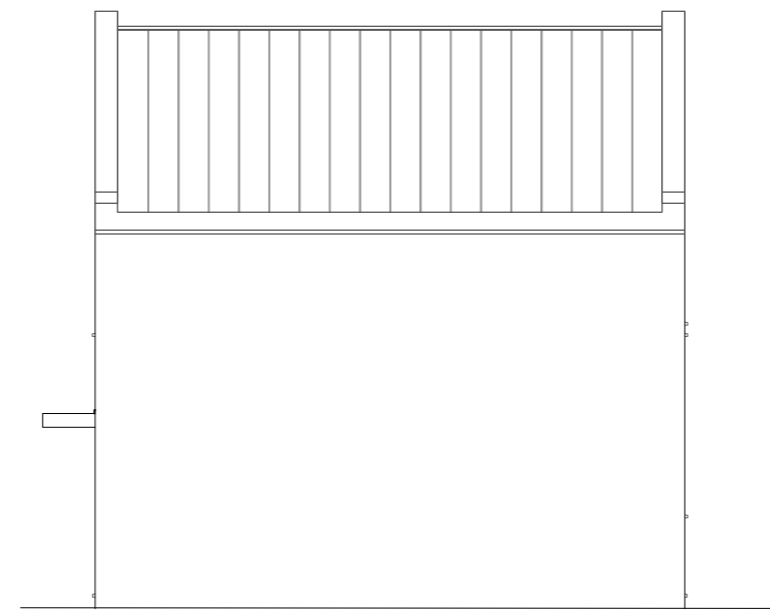

SIDE ELEVATION

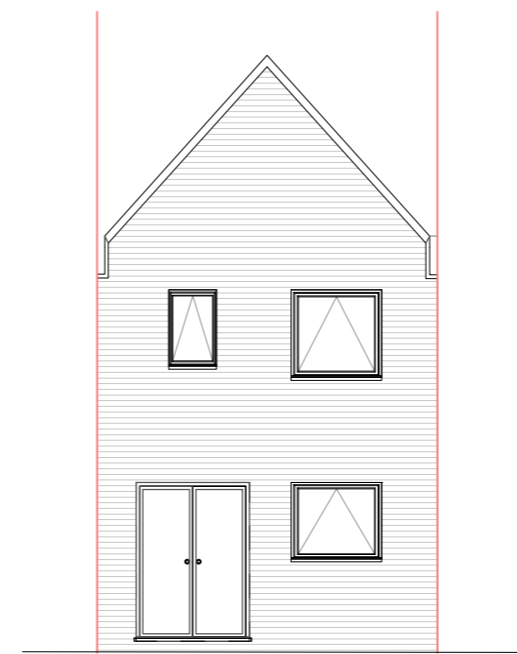


SIDE ELEVATION

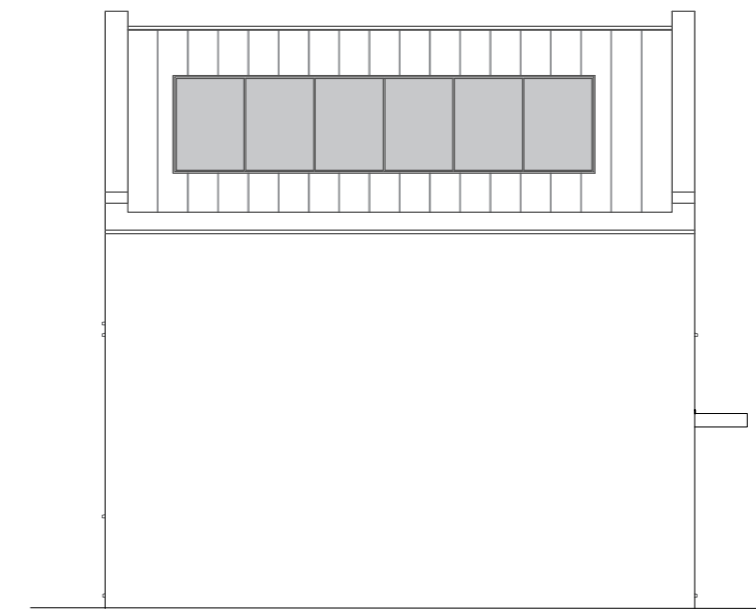

3 Bed Terrace




FRONT ELEVATION

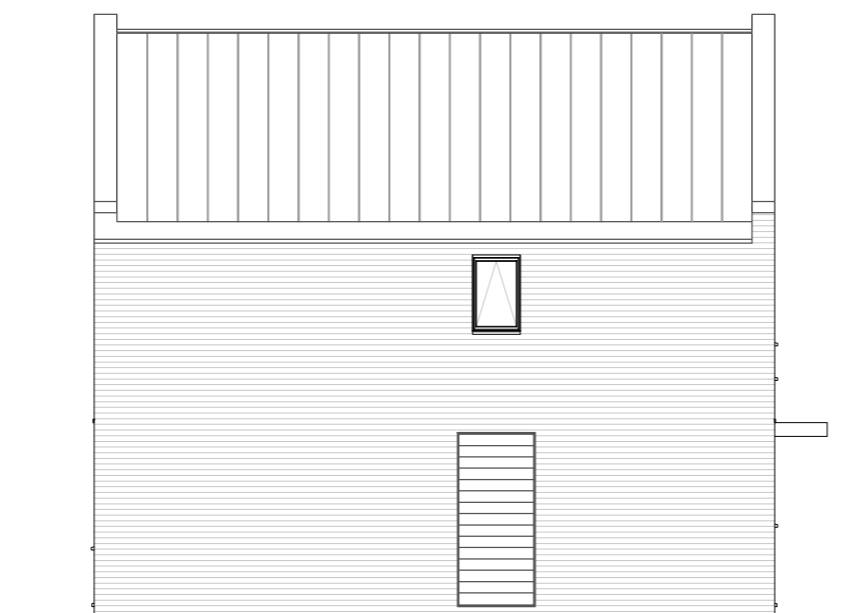

SIDE ELEVATION



SIDE ELEVATION

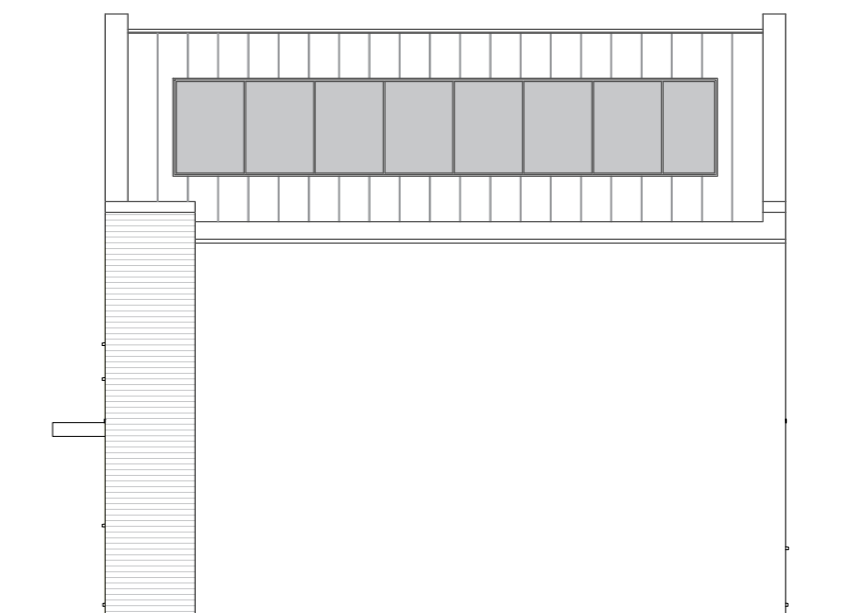

**design by pod**  
 99 galgate/barnard castle/  
 county durham/dl12 8es  
 e: andy@designbypod.co.uk  
 tel: 01833 696 600  
 web: www.designbypod.co.uk

PROJECT:  
**Chequer Lane,  
 Upholland**

DRAWING TITLE:  
**Proposed Unit Typology  
 2 and 3 Bed Terraced Units**

CLIENT: GREAVES	DATE: 09/23
STATUS: PLANNING	DWN BY: JG
SCALE: 1:100	CKD BY: AD
SHEET SIZE: A2	REVISION: A

PROJECT NO:  
**86D-GRE**

DRAWING NO:  
**011**