





South Elevation

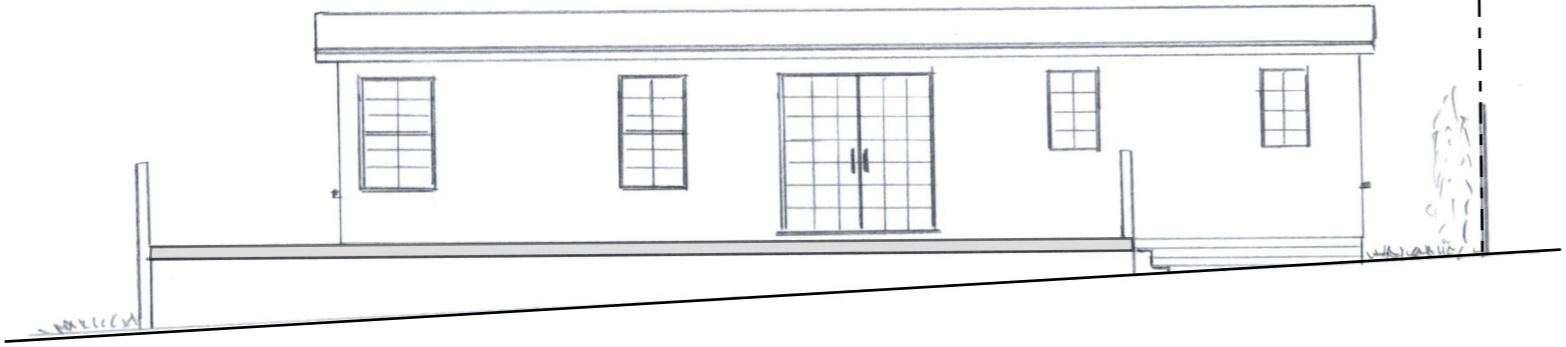



West Elevation

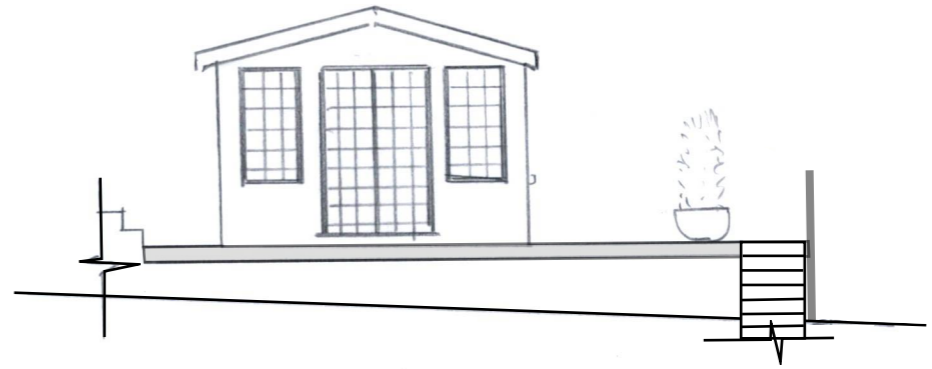

North Elevation

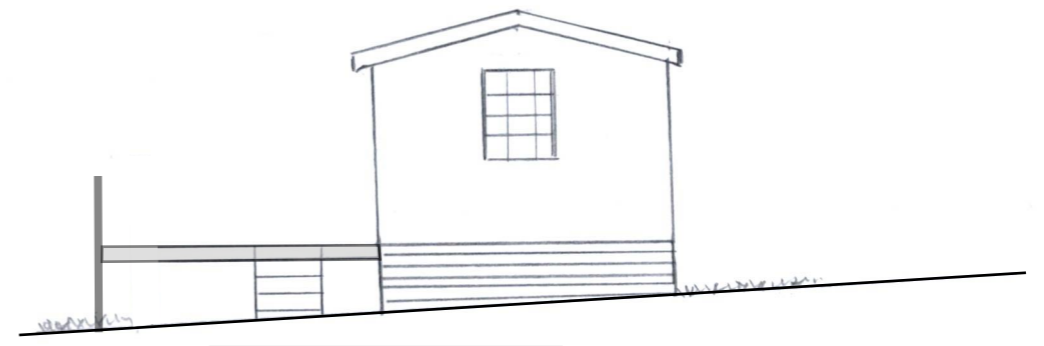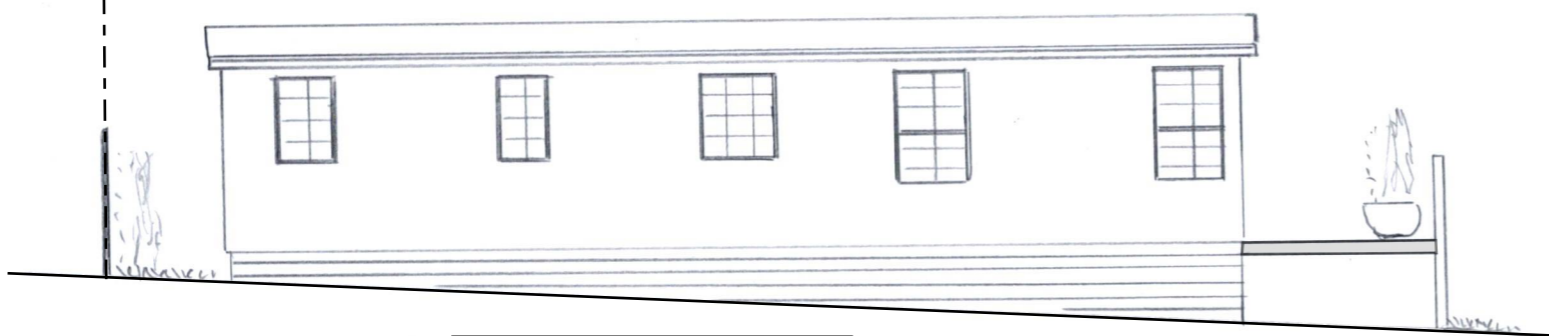

East Elevation

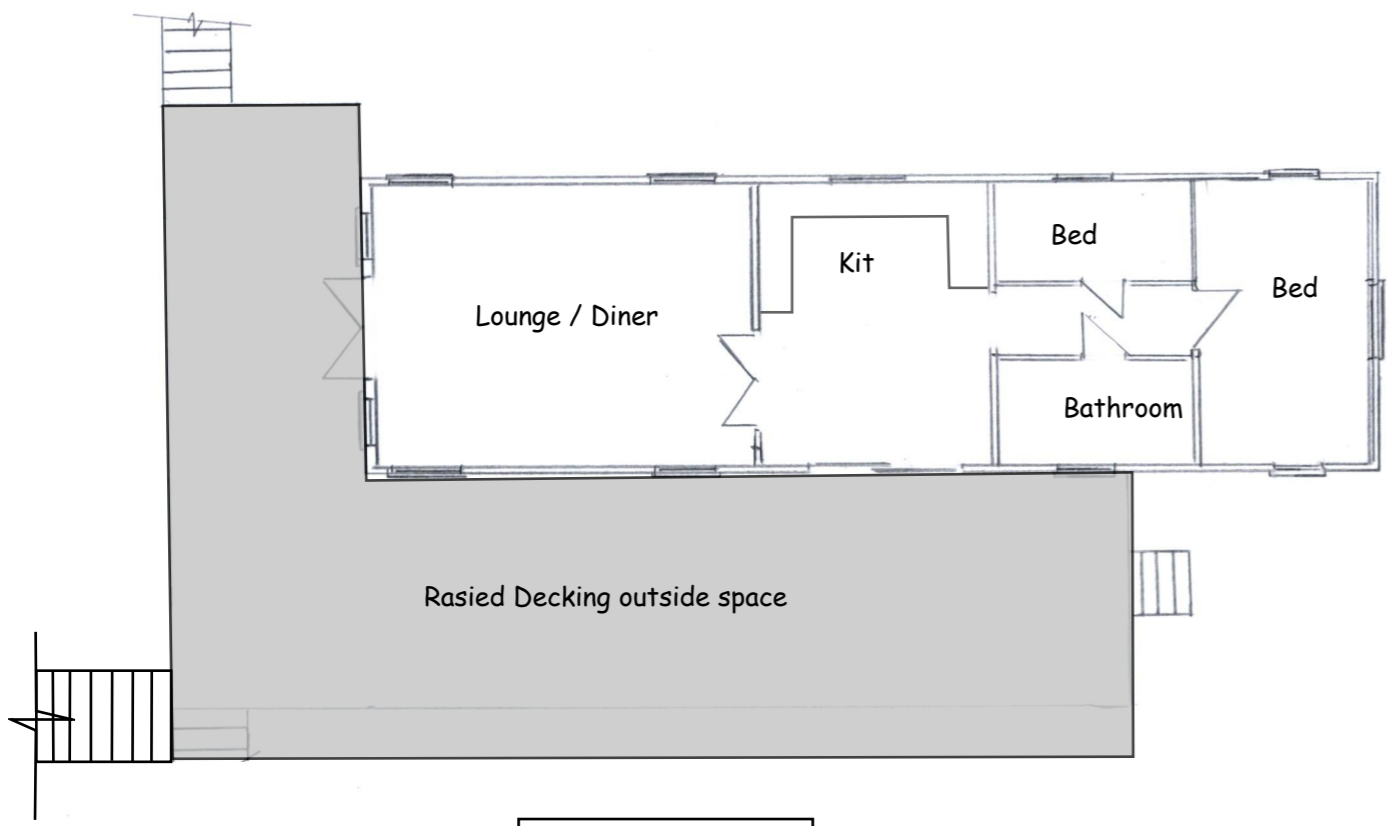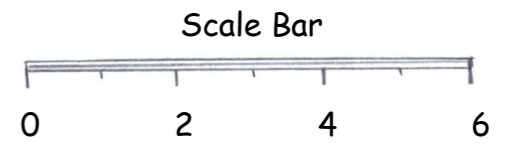

Layout Plan

Erection of replacement residential dwelling known as Perternel following storm damage and erection of 3No Static Caravan Holiday lets. Also Erection of Garage & Outbuilding

Peternel - Elm Way - Eastchurch - ME12 4JP

Holiday Let Static - C Elevations & Layout

Drawing Number - CB-005

Scale 1:100 @ A3	Drawn By: CB CB Planning 07180 432 681
Date: 28-11-23	