


South Elevation


West Elevation

East Elevation

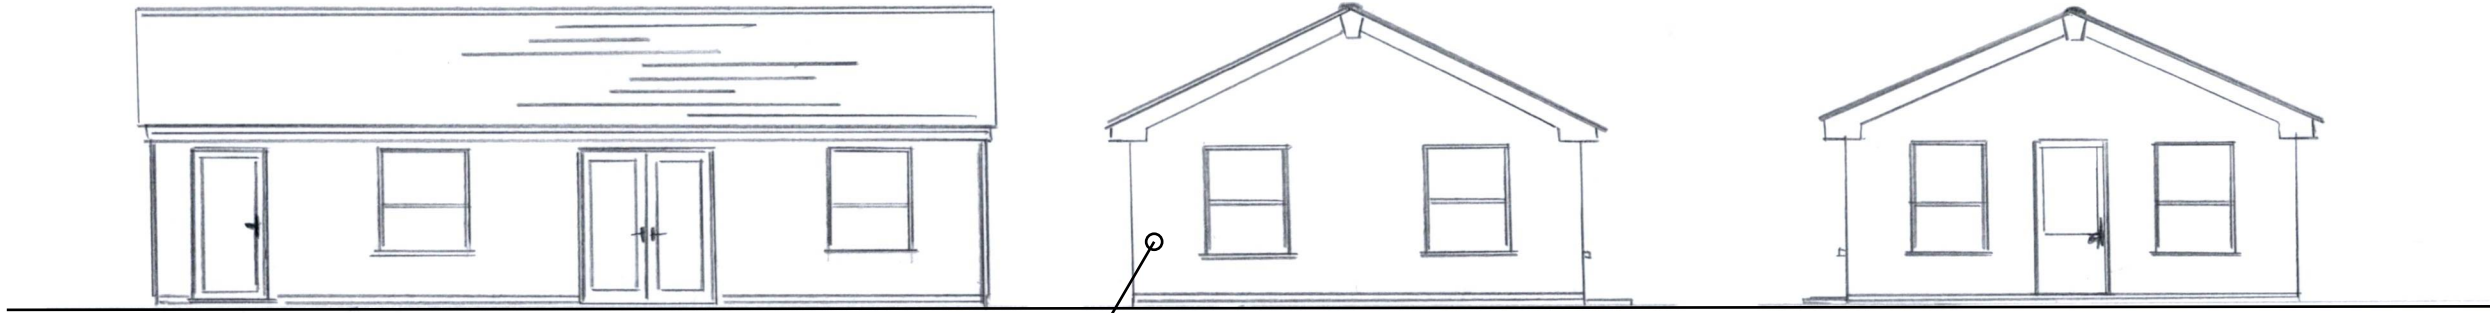


Tiles to match surrounding buildings


Walls finished in a timber effect cladding board

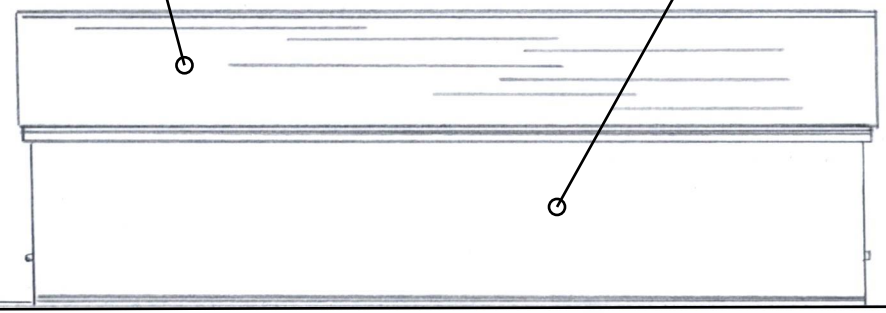

North Elevation

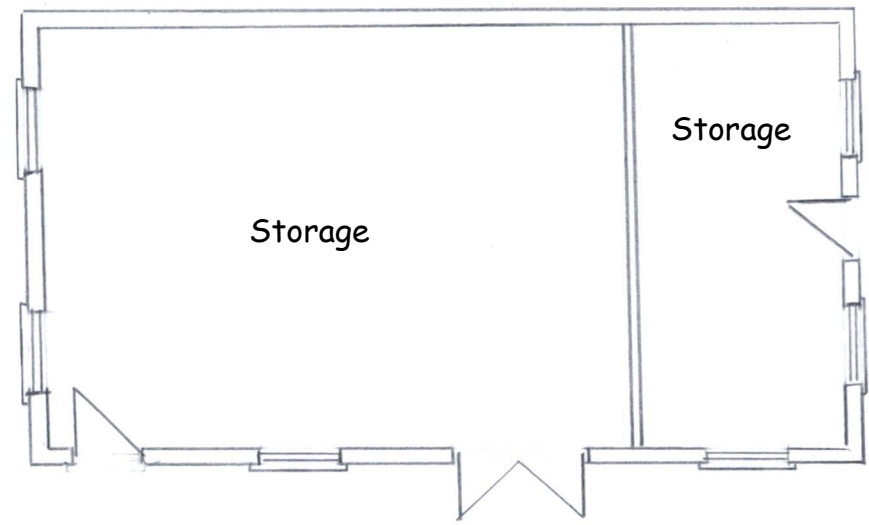

Layout Plan

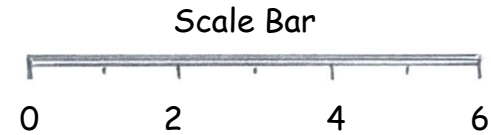

Erection of replacement residential dwelling known as Perternel following storm damage and erection of 3No Static Caravan Holiday lets. Also Erection of Garage & Outbuilding

Peternel - Elm Way - Eastchurch - ME12 4JP

Proposed Outbuilding - Details

Drawing Number - CB-010

Scale 1:100 @ A3

Drawn By: CB
CB Planning
07180 432 681

Date: 30-11-23