



East Elevation


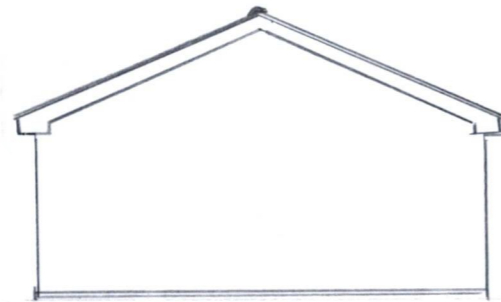


Tiles to match surrounding buildings

North Elevation


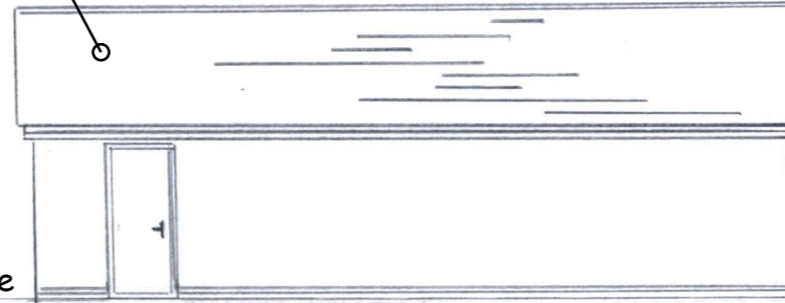


West Elevation

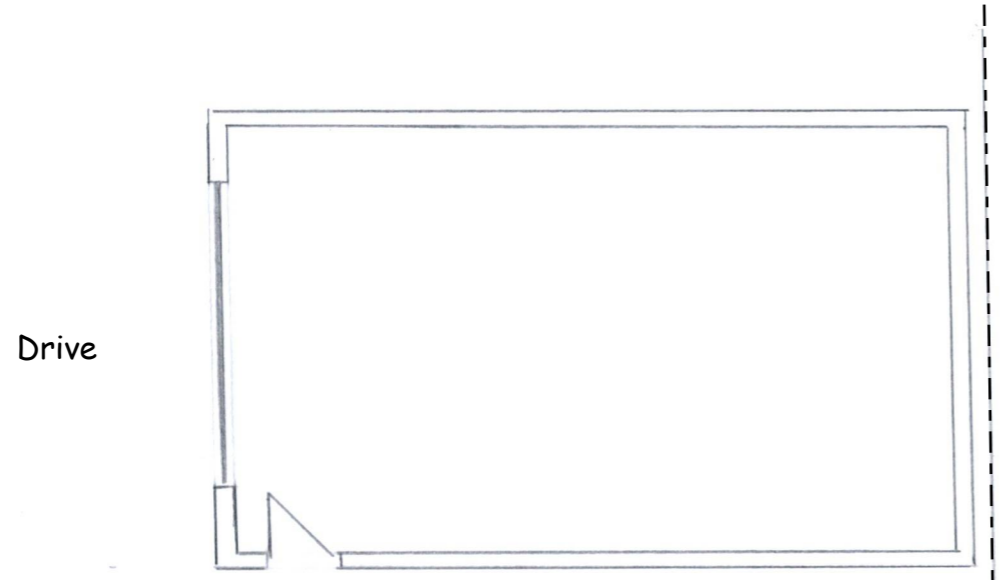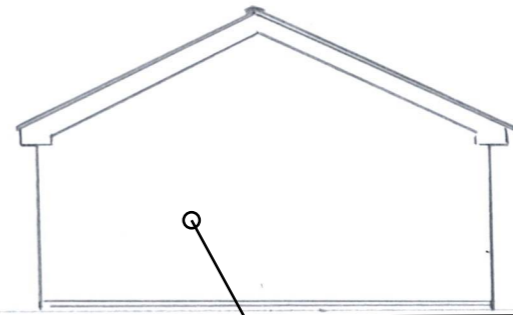

Layout Plan

South Elevation

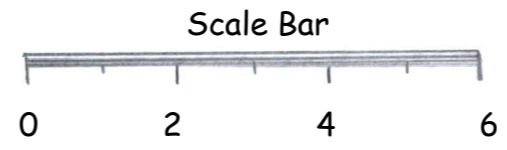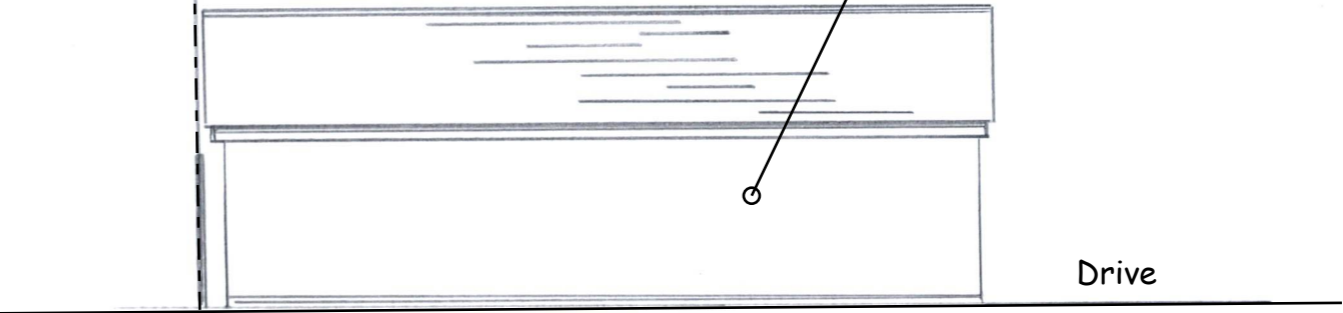

Erection of replacement residential dwelling known as Peternel following storm damage and erection of 3No Static Caravan Holiday lets. Also Erection of Garage & Outbuilding

Peternel - Elm Way - Eastchurch - ME12 4JP

Proposed enlarged Garage - Details

Drawing Number - CB-009

Scale 1:100 @ A3	Drawn By: CB CB Planning 07180 432 681
Date: 30-11-23	