




South Elevation

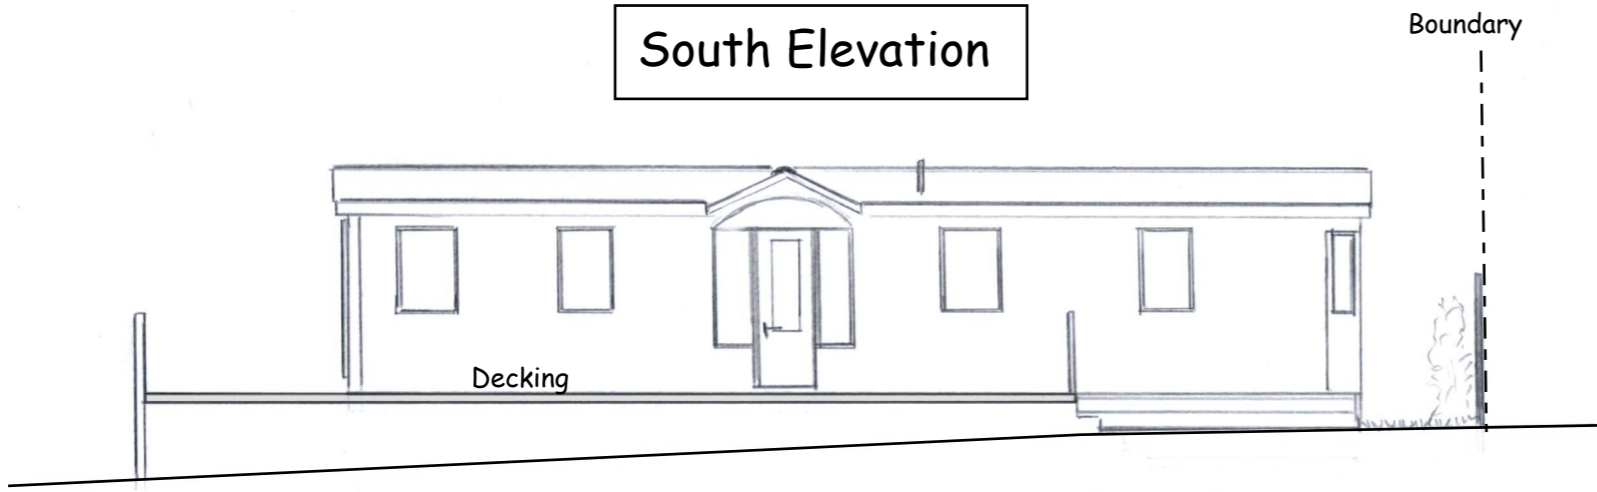



West Elevation

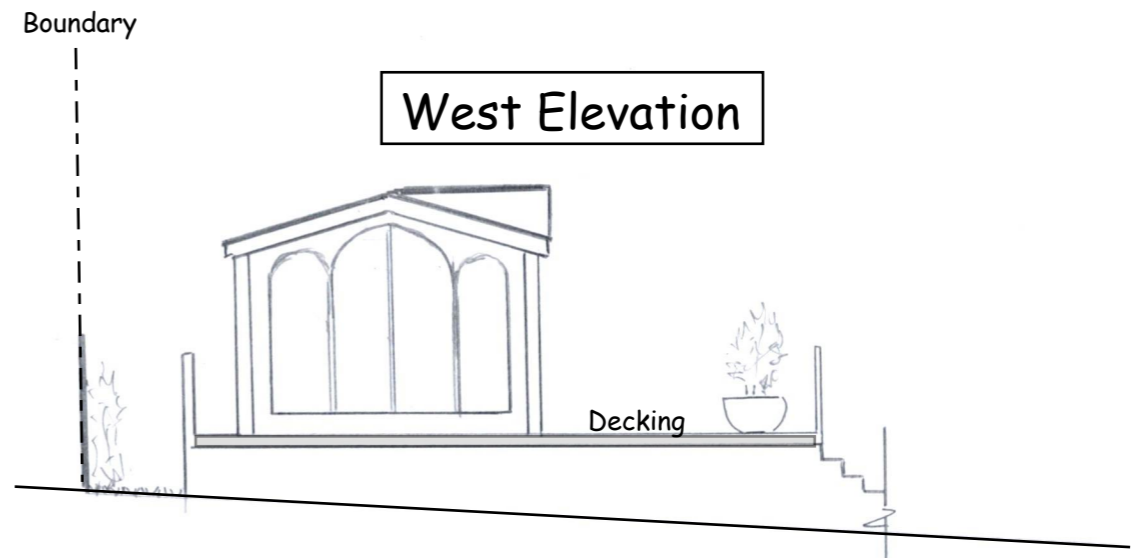

North Elevation

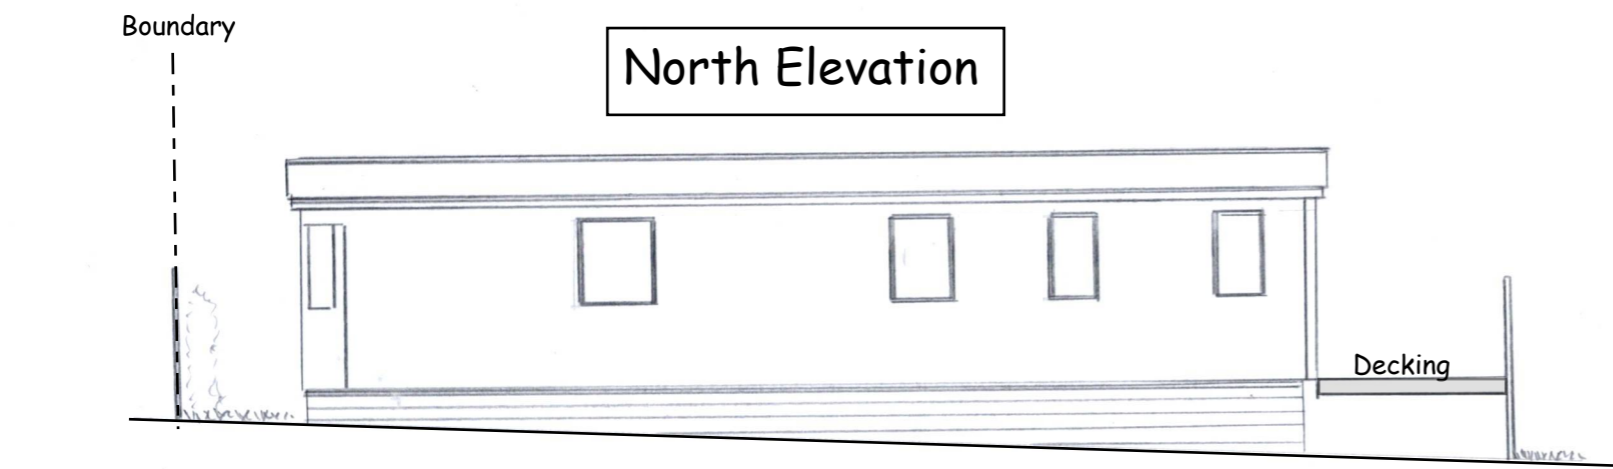

East Elevation

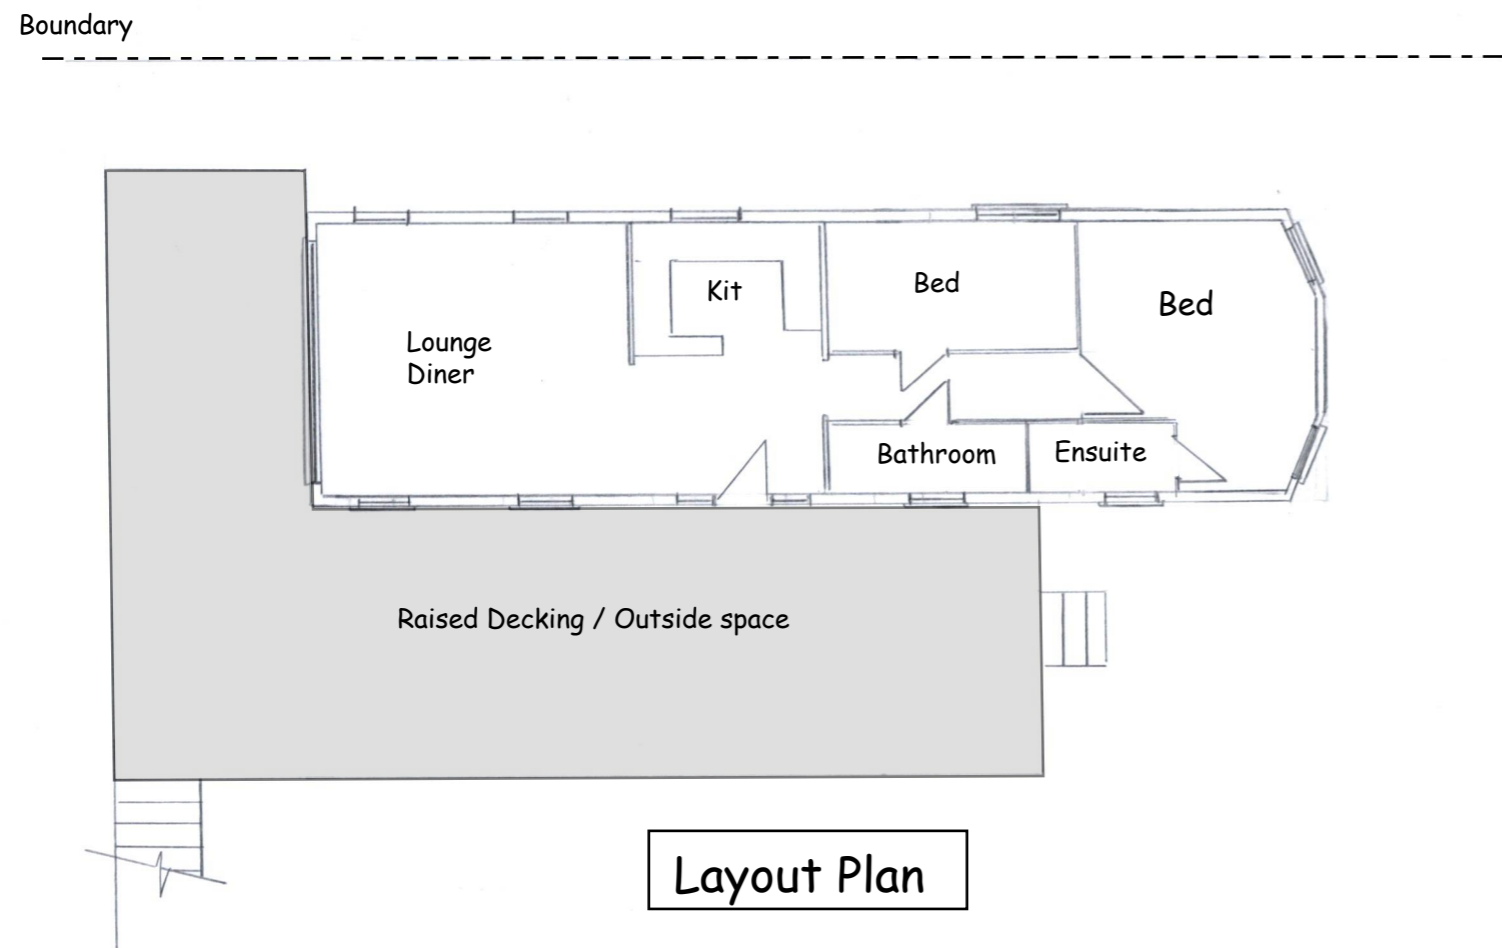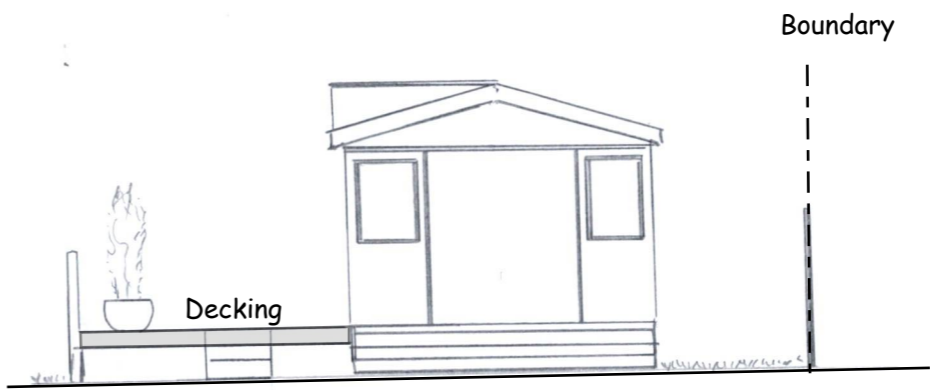

Holiday Park

Erection of replacement residential dwelling known as Perternel following storm damage and erection of 3No Static Caravan Holiday lets. Also Erection of Garage & Outbuilding	
Peternel - Elm Way - Eastchurch - ME12 4JP	
Holiday Let Static - A Elevations & Layout	
Drawing Number - CB-003	
Scale 1:100 @ A3	Drawn By: CB CB Planning 07180 432 681
Date: 28-11-23	