


| Rev | Amendment | Drawn | Check |
|-----|-----------|----------|----------|
| P01 | - | 11.12.23 | 11.12.23 |
| P02 | - | 11.12.23 | 11.12.23 |
| P03 | - | 11.12.23 | 11.12.23 |




1 Proposed Front Elevation
Scale 1:100



2 Proposed Rear Elevation
Scale 1:100

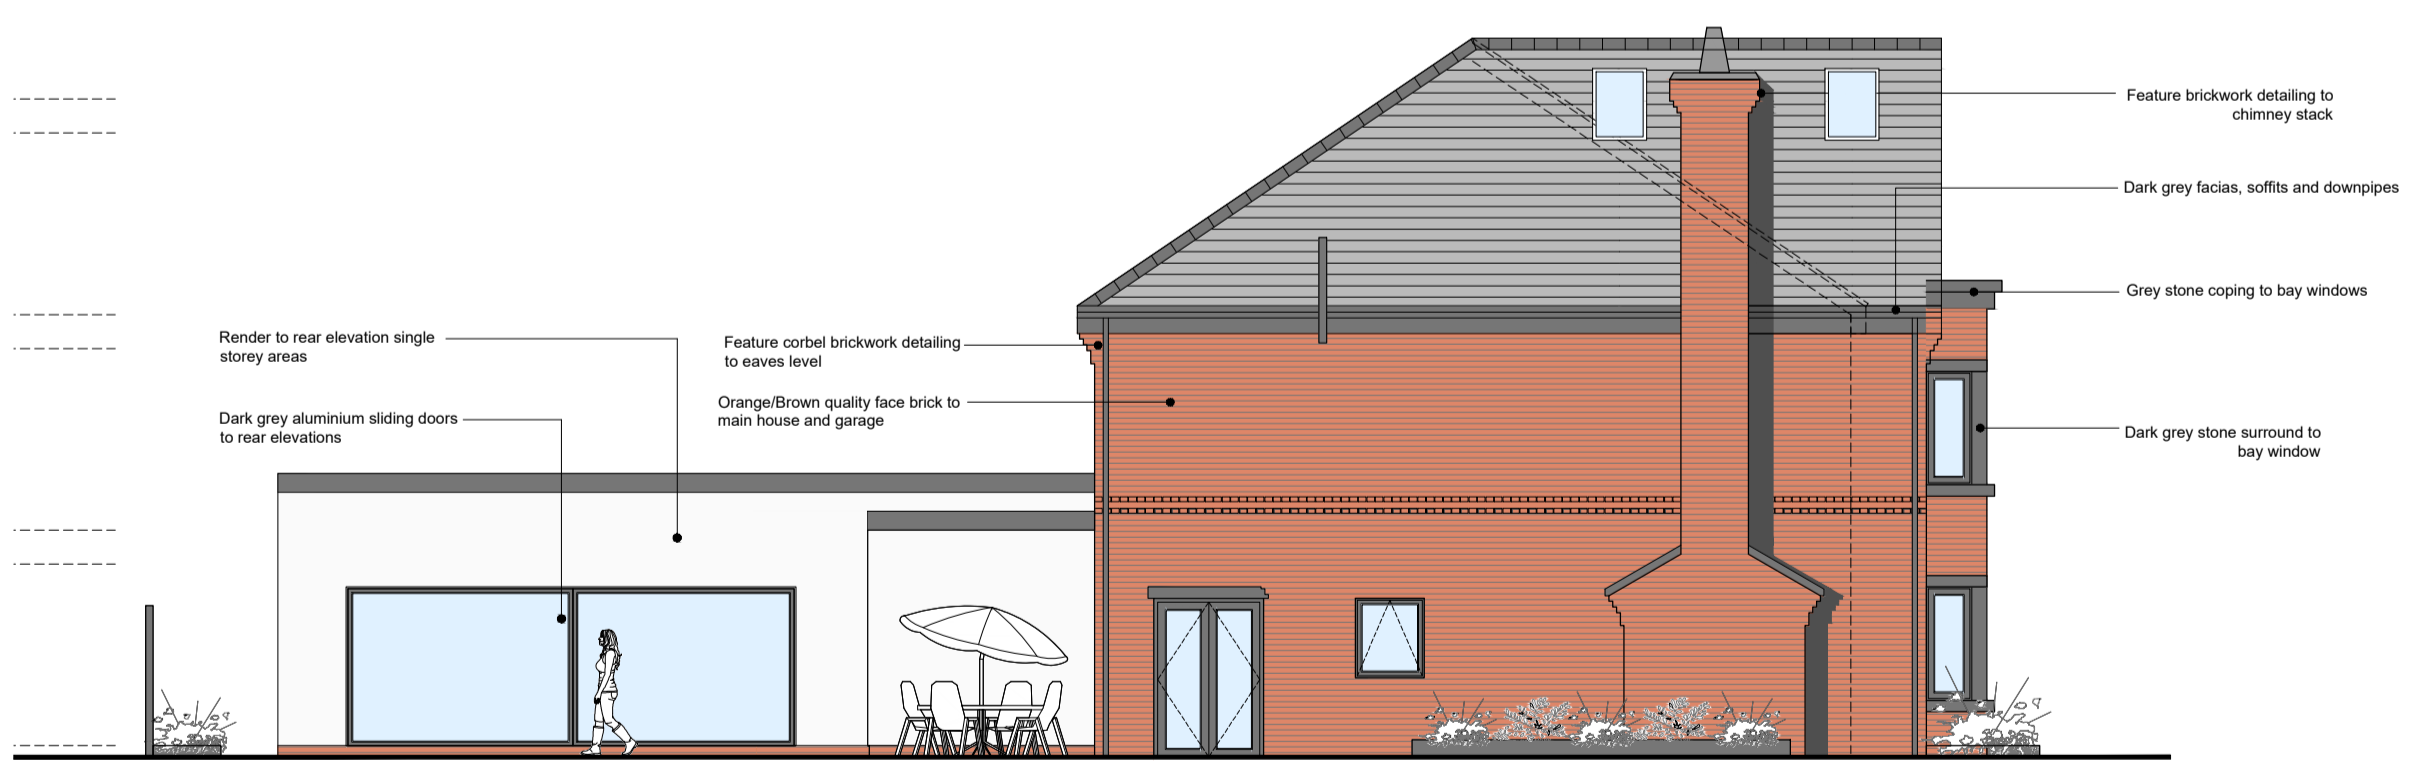

3 Proposed Side Elevation
Scale 1:100

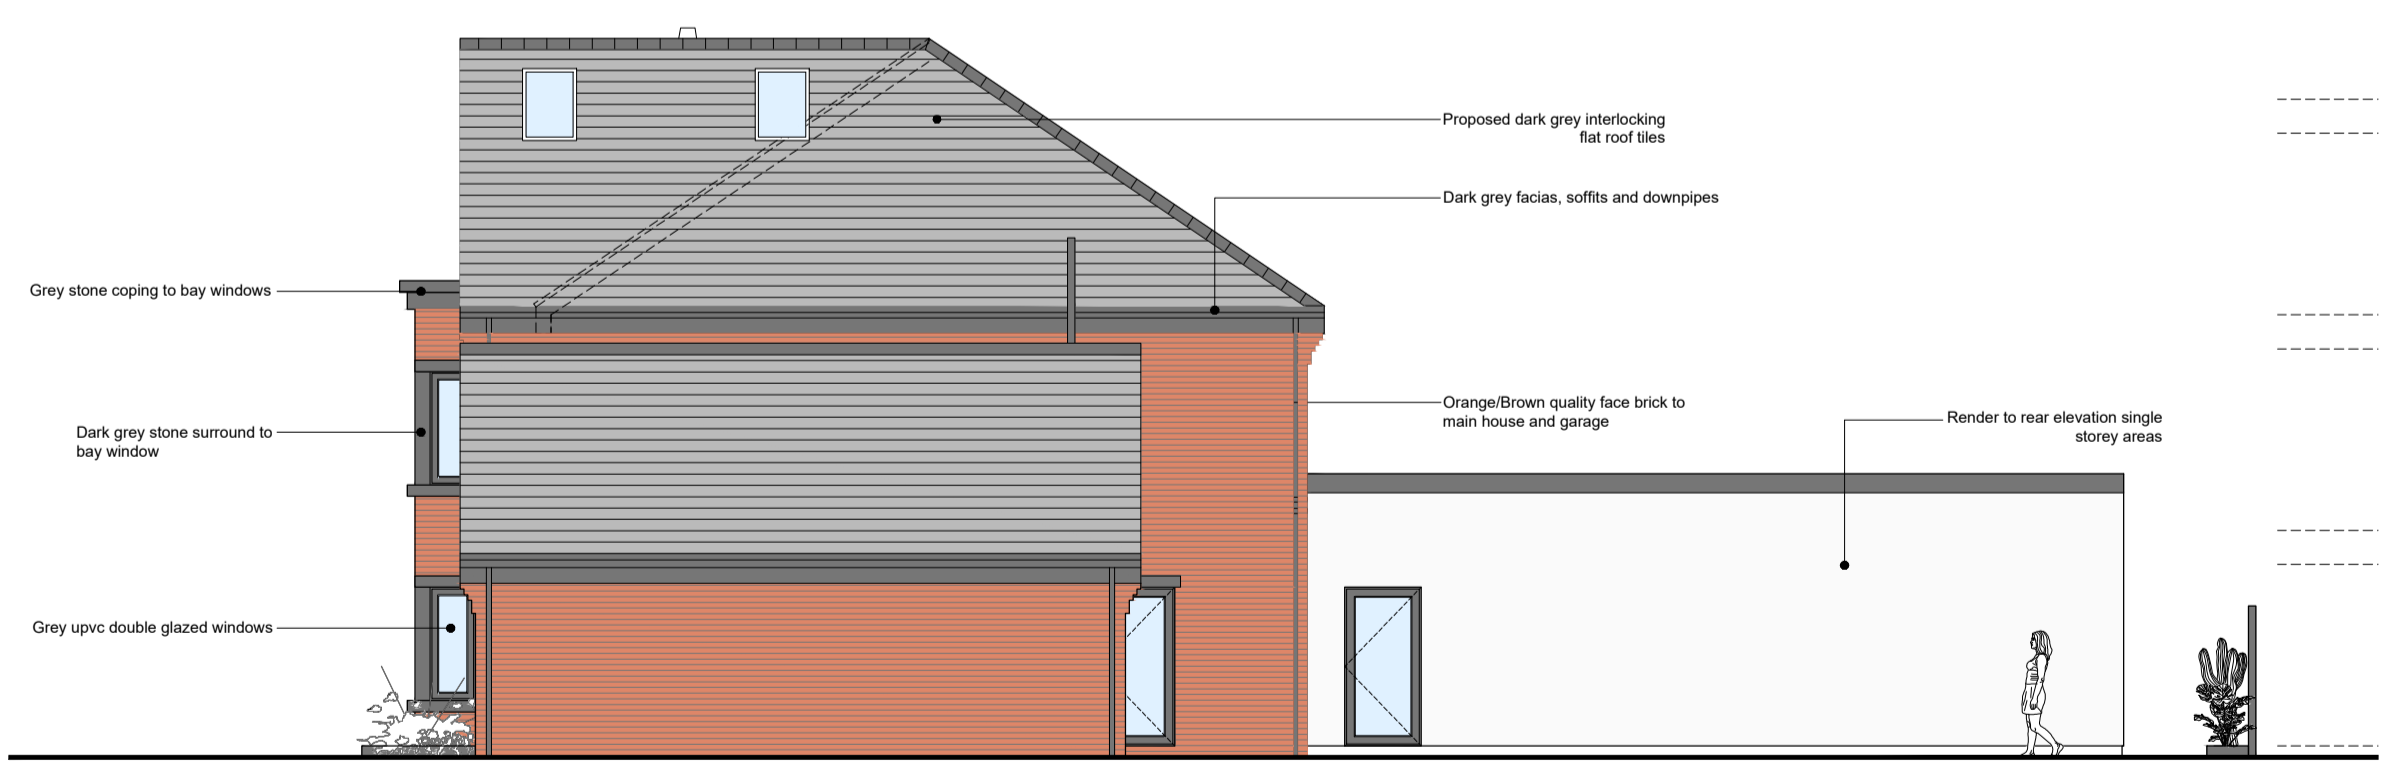

4 Proposed Side Elevation
Scale 1:100

