
 


# Proposed Site Plan

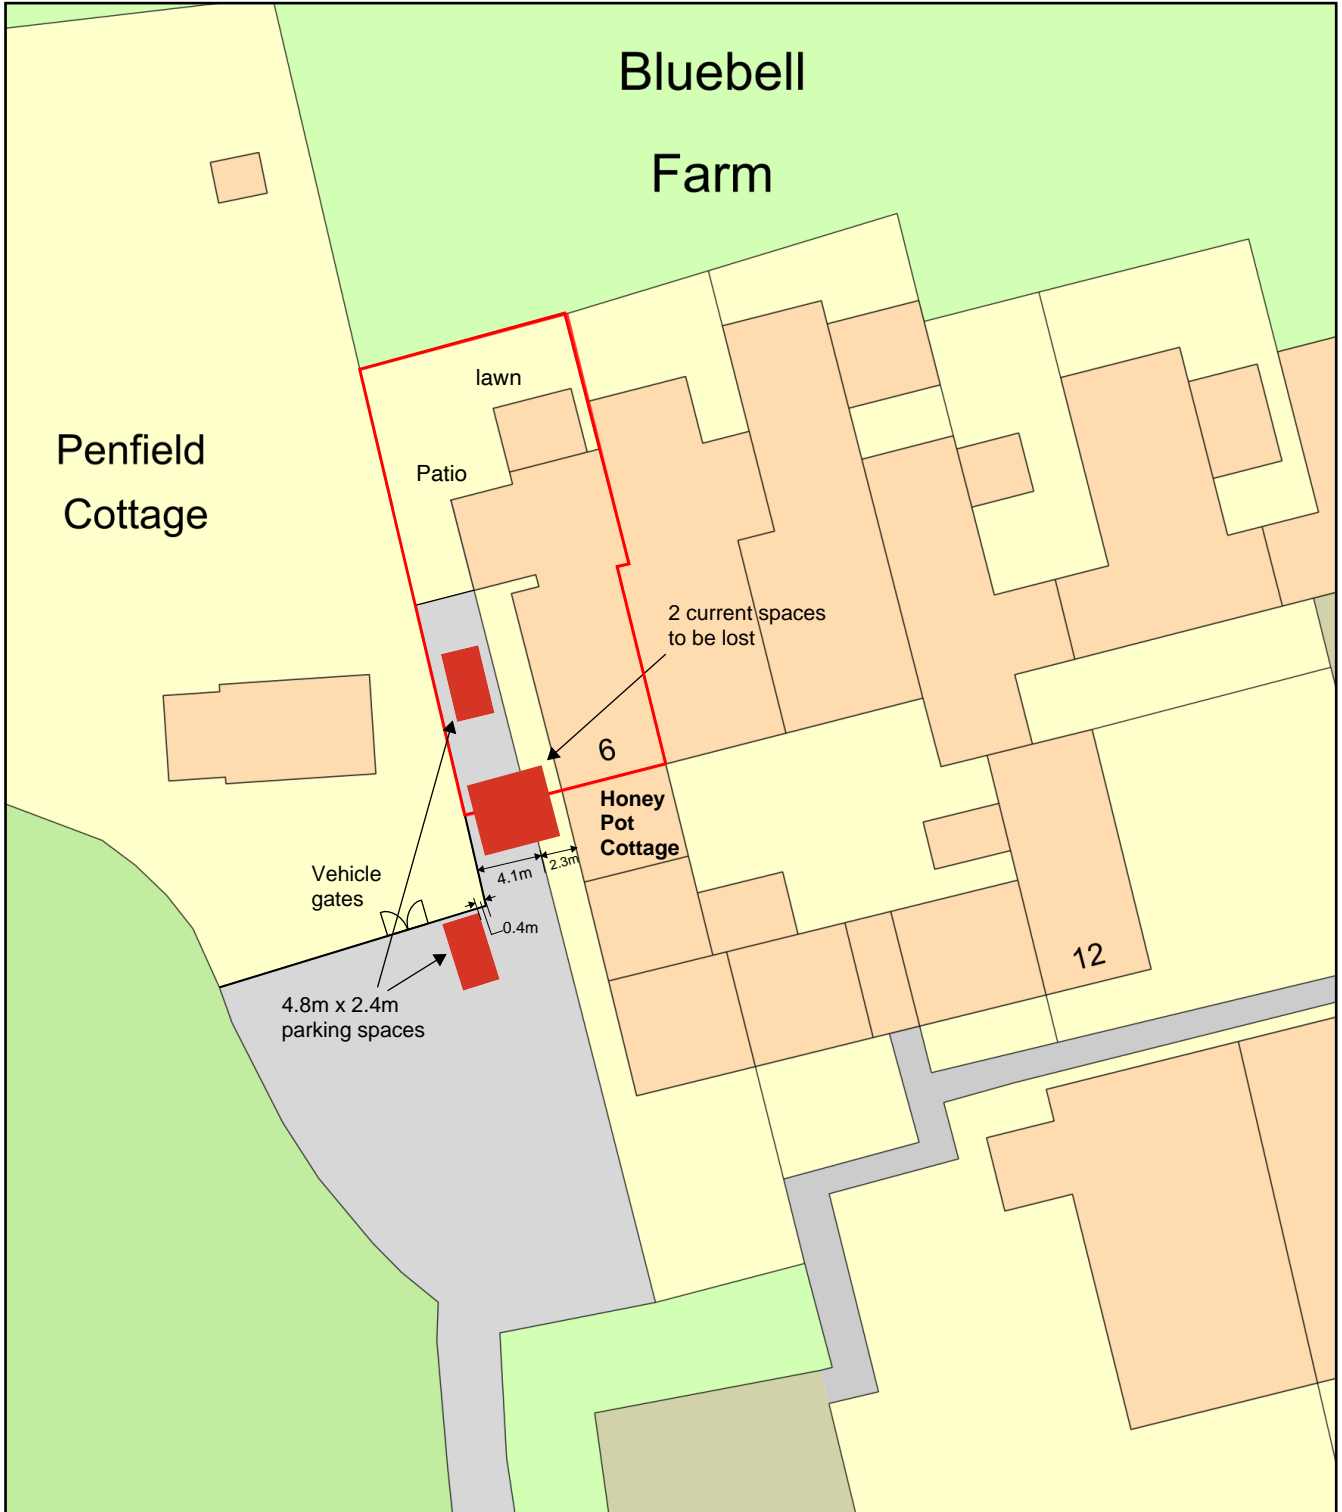

Plan Produced for: Karen Foulger

Date Produced: 18 Dec 2023

Plan Reference Number: TQRQM23296163612526

Scale: 1:500 @ A4

Revision B to confirm parking space is outside Penfield Cottage boundary