

Notes:
 Do Not Scale. Use only figured dimensions.
 All dimensions to be checked on site prior to construction.
 Any discrepancies to be notified to the architect.
 All Copyright Reserved to **Haskins Designs Ltd**




PROPOSED FRONT ELEVATION (EAST)
 Scale 1:100




PROPOSED SIDE ELEVATION (SOUTH)
 Scale 1:100



PROPOSED REAR ELEVATION (WEST)
 Scale 1:100

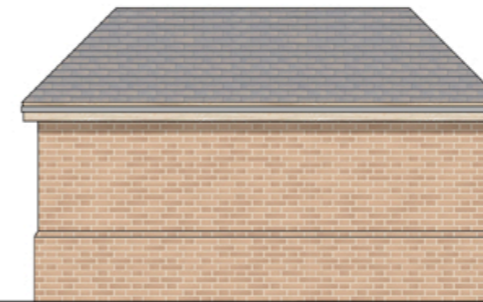

PROPOSED SIDE ELEVATION (NORTH)
 Scale 1:100

 

1:100 SCALE

PLANNING

Client	Project The Drive London Road West Kingsdown Kent TN15 6EJ	Scale 1:100 @ A3	Drawn RL
Title Proposed Garage Elevation	Project No. 248	Check	
	Drawing No. 248-PD-12	Revision	Date Feb 2022



The Civic Centre, St Mary's Road, Swanley, Kent, BR8 7BU.
 Phone: 01322 479561 Mobile: 07802 182202
 info@haskinsdesigns.co.uk Website: haskinsdesigns.co.uk

Rev	Date	Comments