

03-Roof Ridge
122099

02-Second Floor
118730

01-First Floor
116440

00-Ground Floor
113700

1 Front Elevation / Existing
1 : 50



2 Side (North) Elevation / Existing
1 : 50




03-Roof Ridge
122099

02-Second Floor
118730

01-First Floor
116440

00-Ground Floor
113700

3 Rear Elevation / Existing
1 : 50

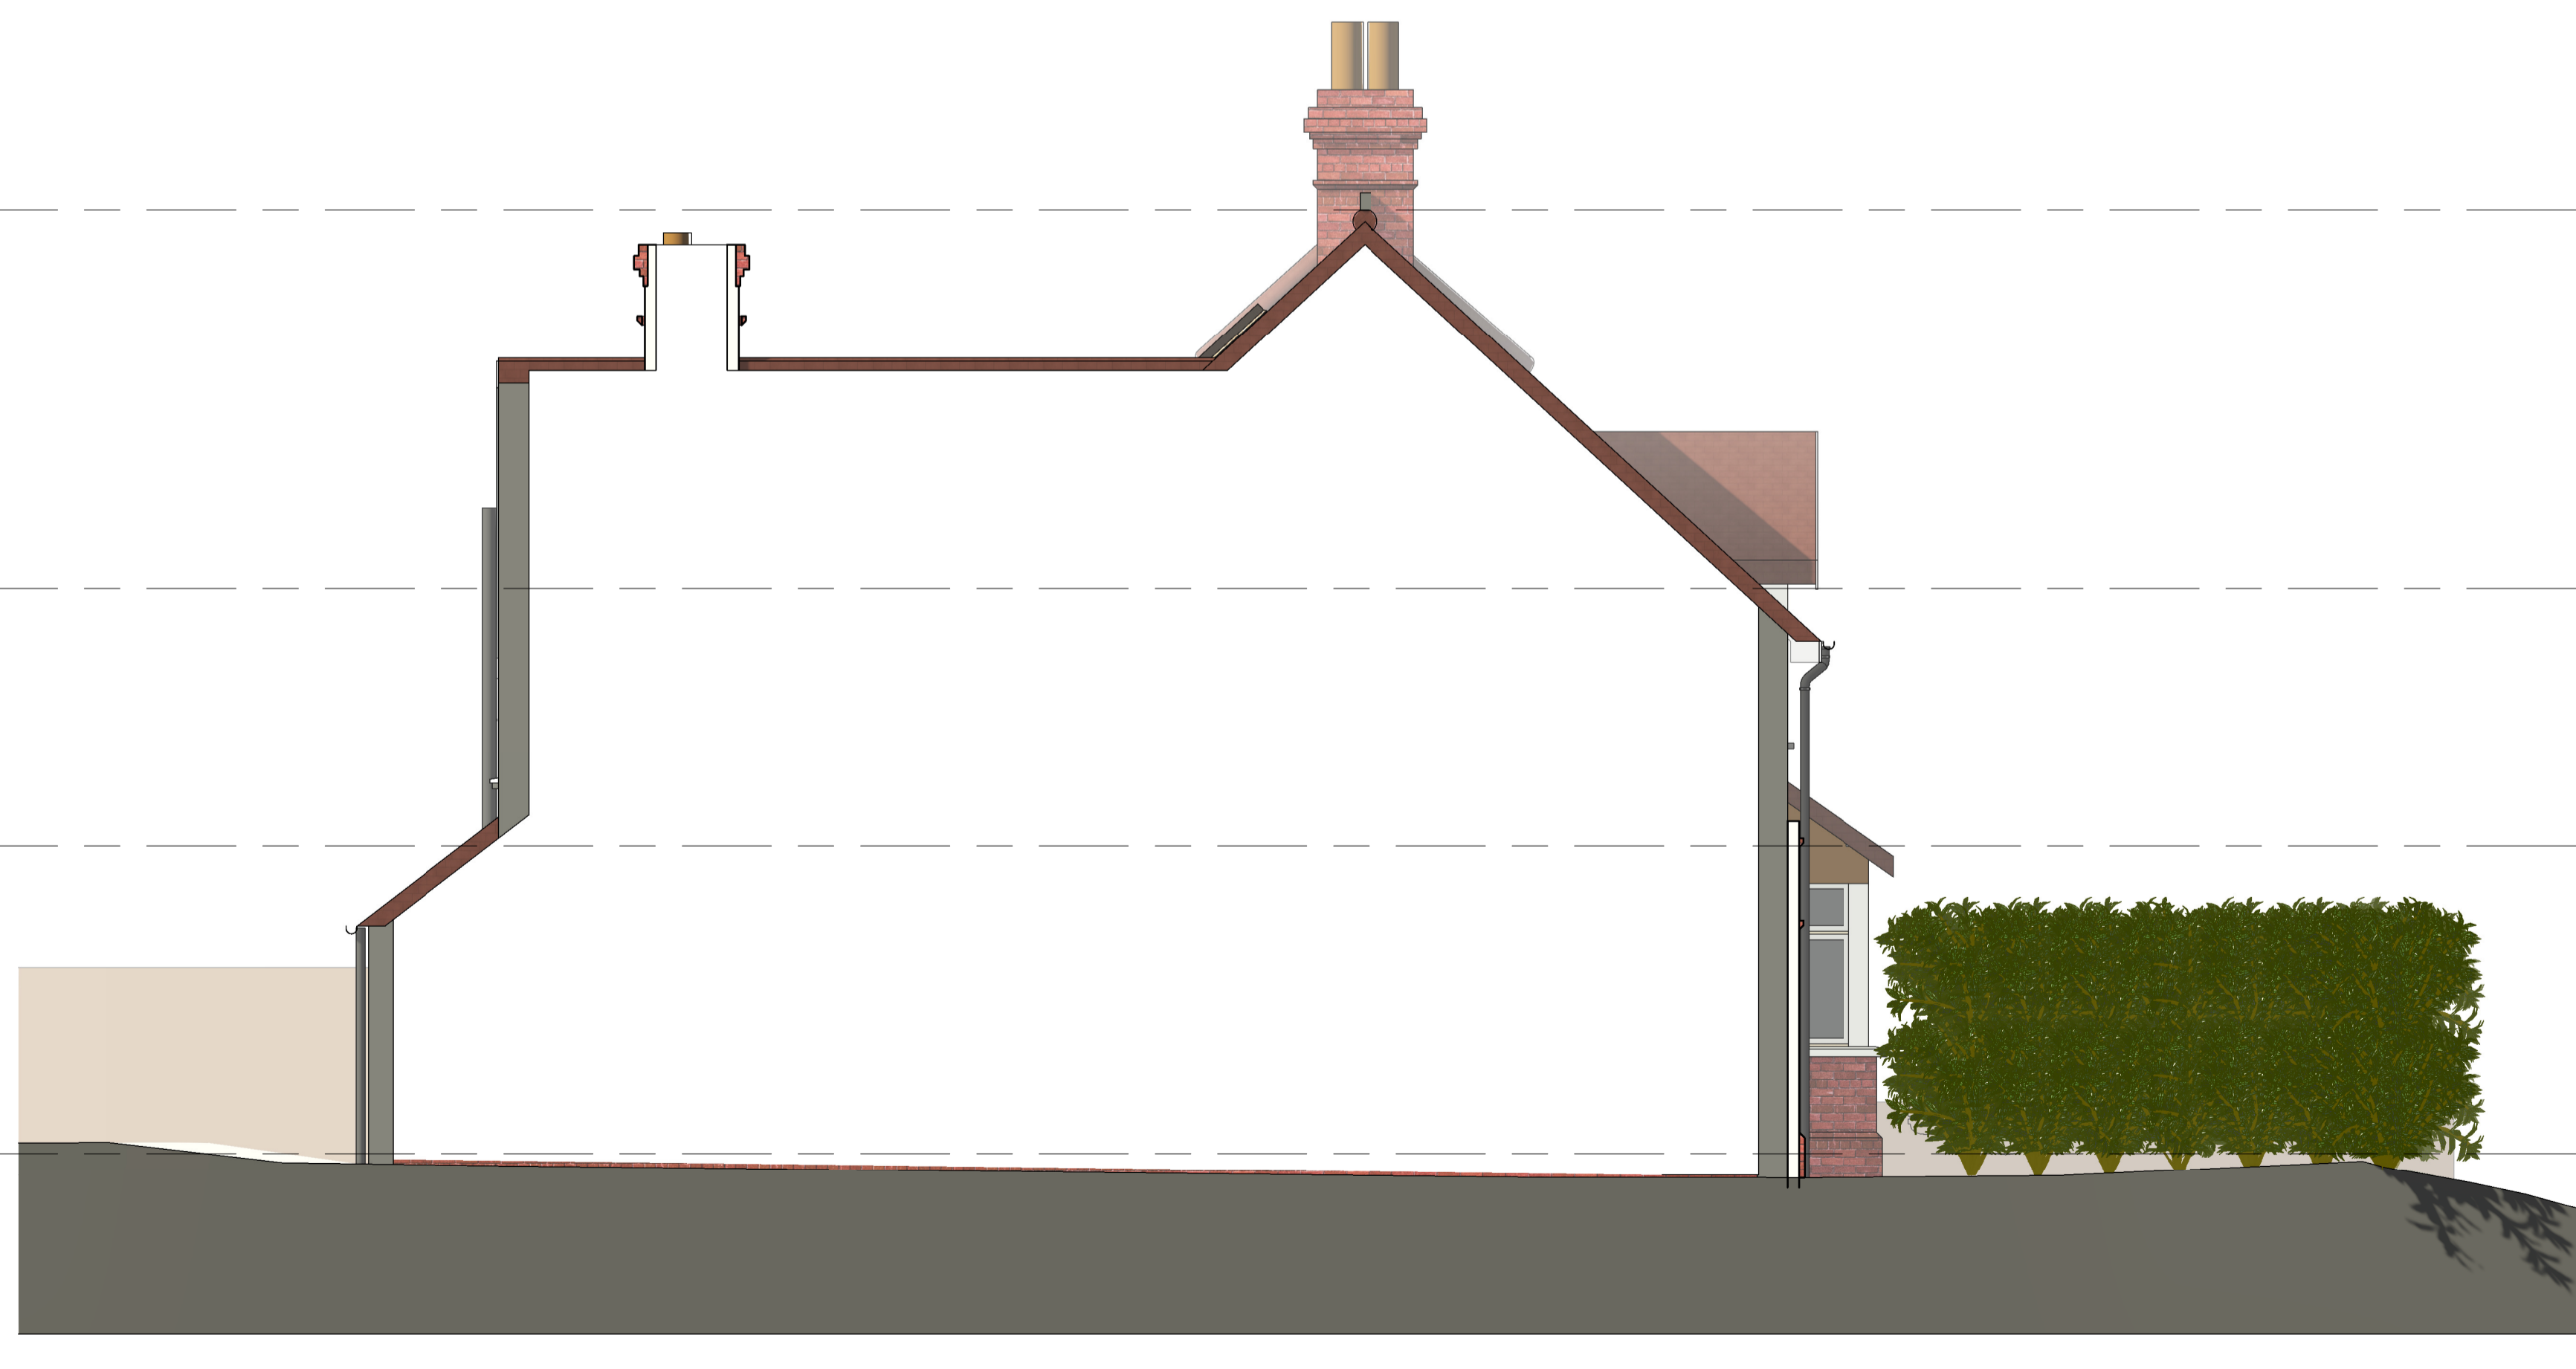

4 Side (South) Elevation / Existing
1 : 50

1. Drawings produced are for planning and Building Regulations approval only and may not cover all elements required to ensure project completion.
2. All dimensions to be checked on site by contractor.
3. Any discrepancies with drawings/specifications to be raised and clarified with Sevenoaks Plans Ltd.
4. All workmanship and materials to comply with current British/European Standards, Codes of Practice & manufacturers instructions.
5. The copyright is retained by Sevenoaks Plans Ltd.

Status
Planning

No.	Description	Date




SEVENOAKS PLANS

Tel: 01732 240 140
 admin@sevenoaksplans.com
 www.sevenoaksplans.com

Mr & Mrs Tema
 27 St Johns Road
 Sevenoaks
 TN13 3LR

Existing Elevations

Project number	1433
Date	22.09.2023
Drawn by	AB

SP 1433-23-PL03

Scale @ A1 1 : 50