

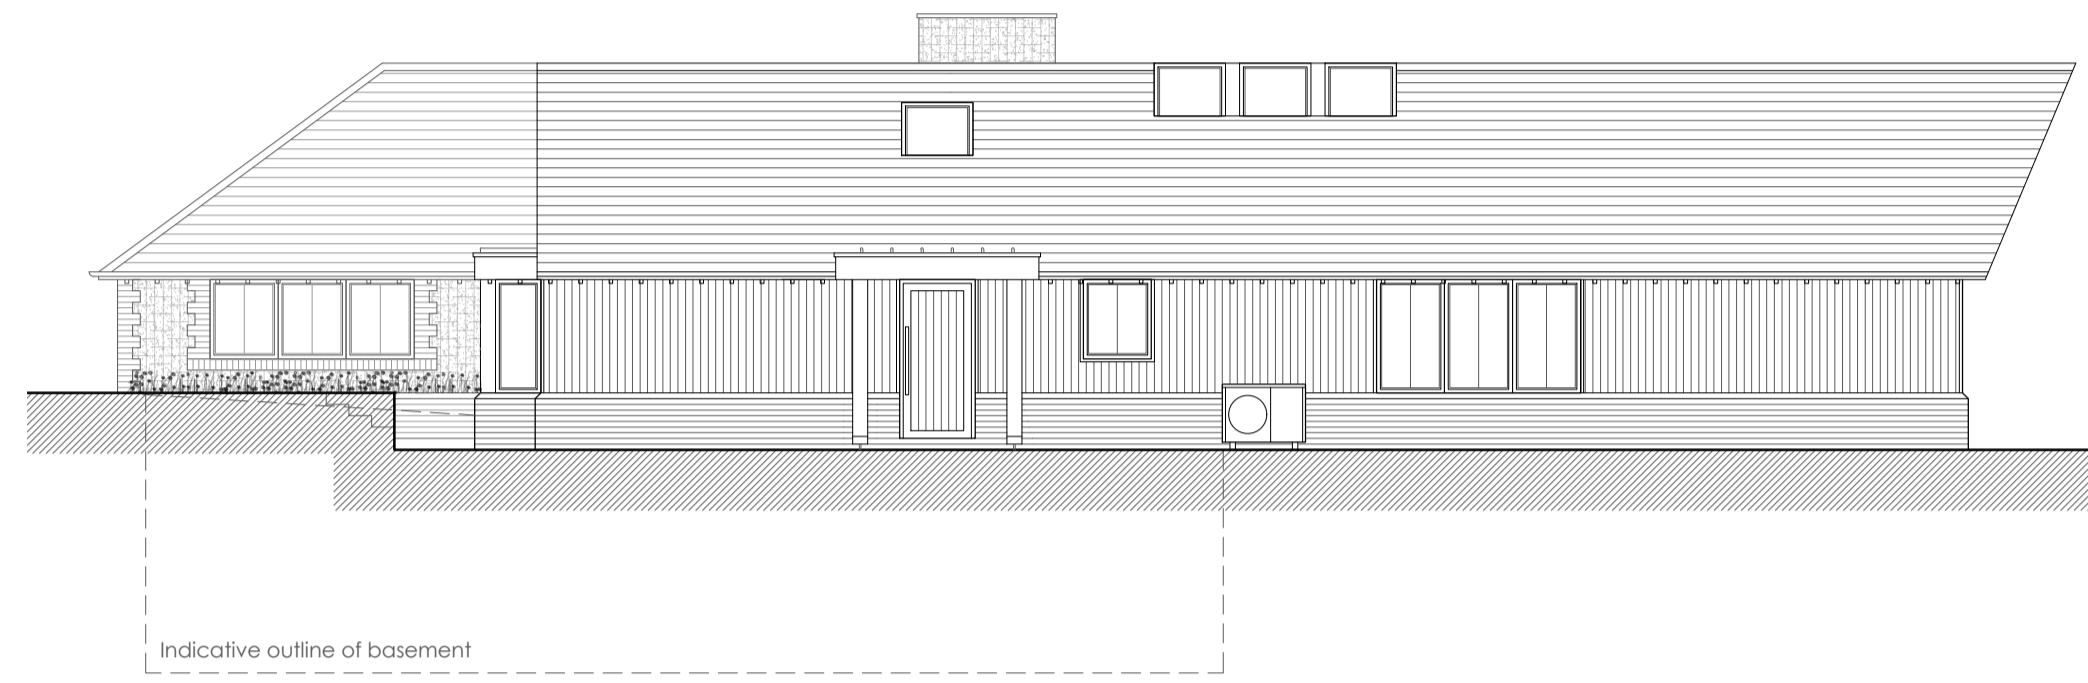



Proposed Front Elevation (North Facing)
SCALE 1:100

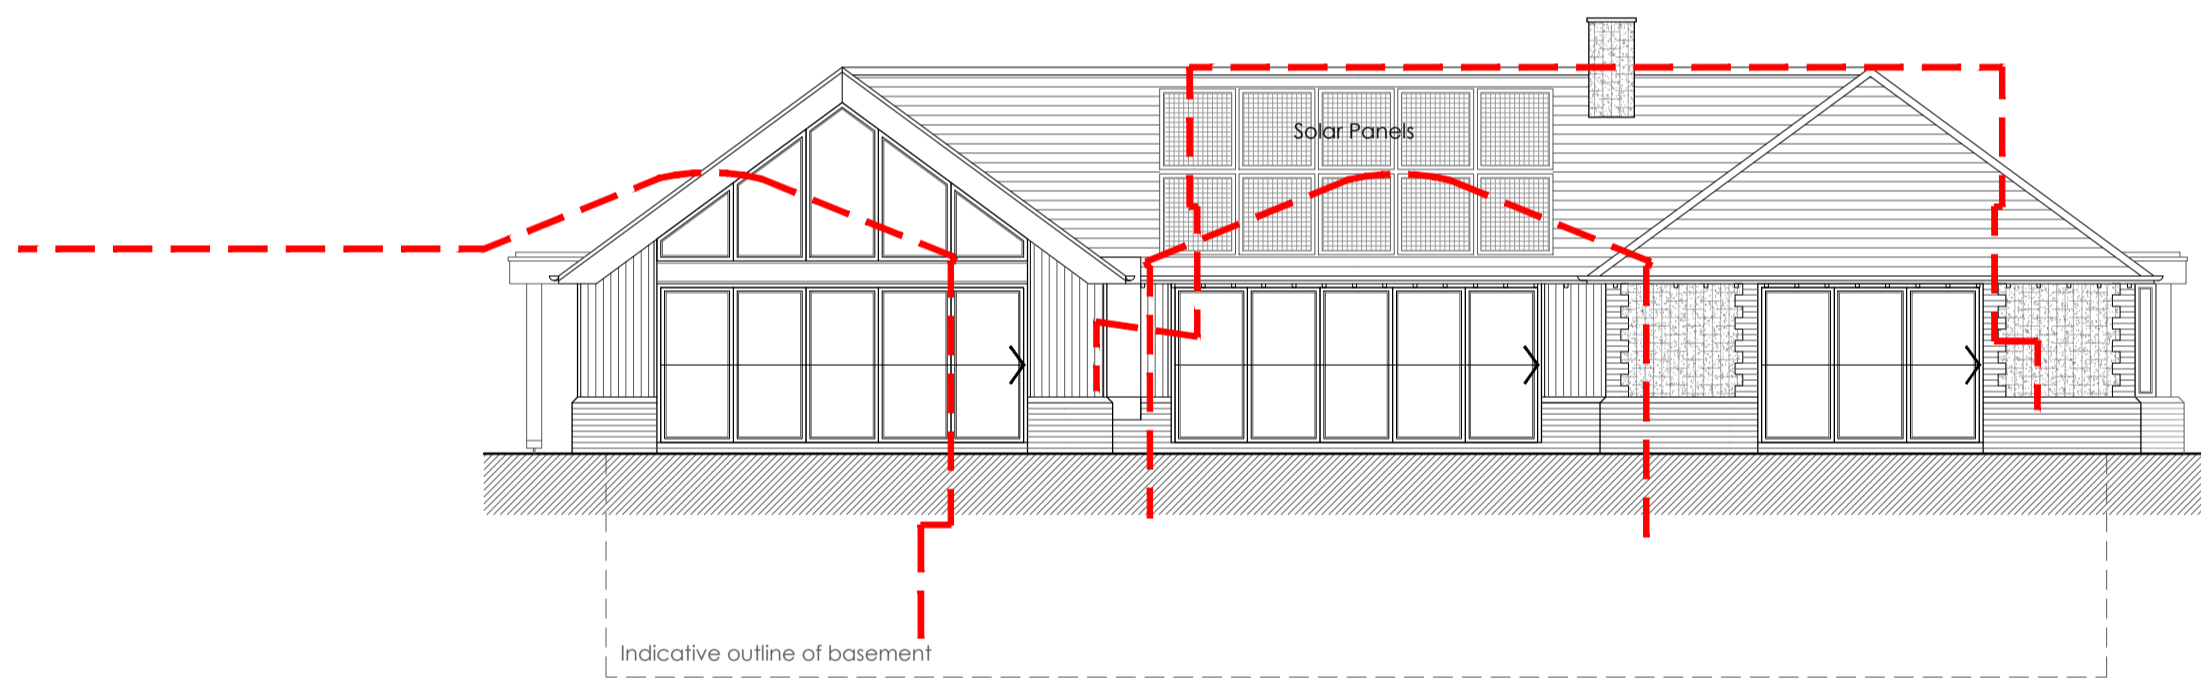


Proposed Right Flank Elevation (West Facing)
SCALE 1:100

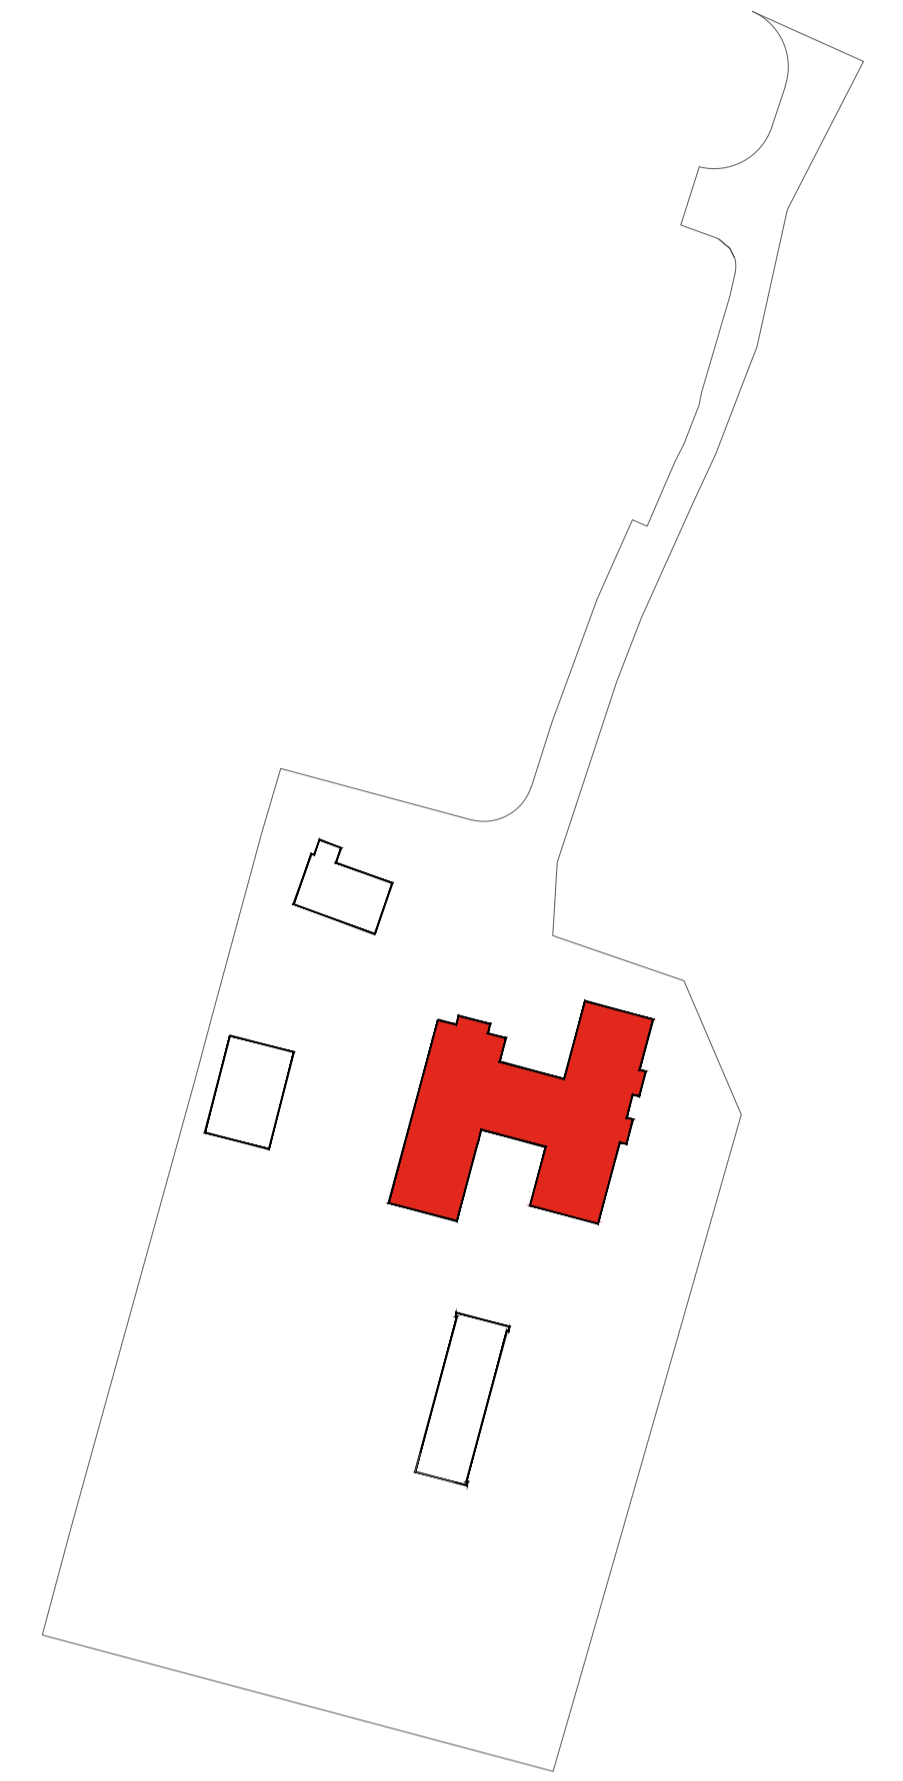


Proposed Rear Elevation (South Facing)
SCALE 1:100

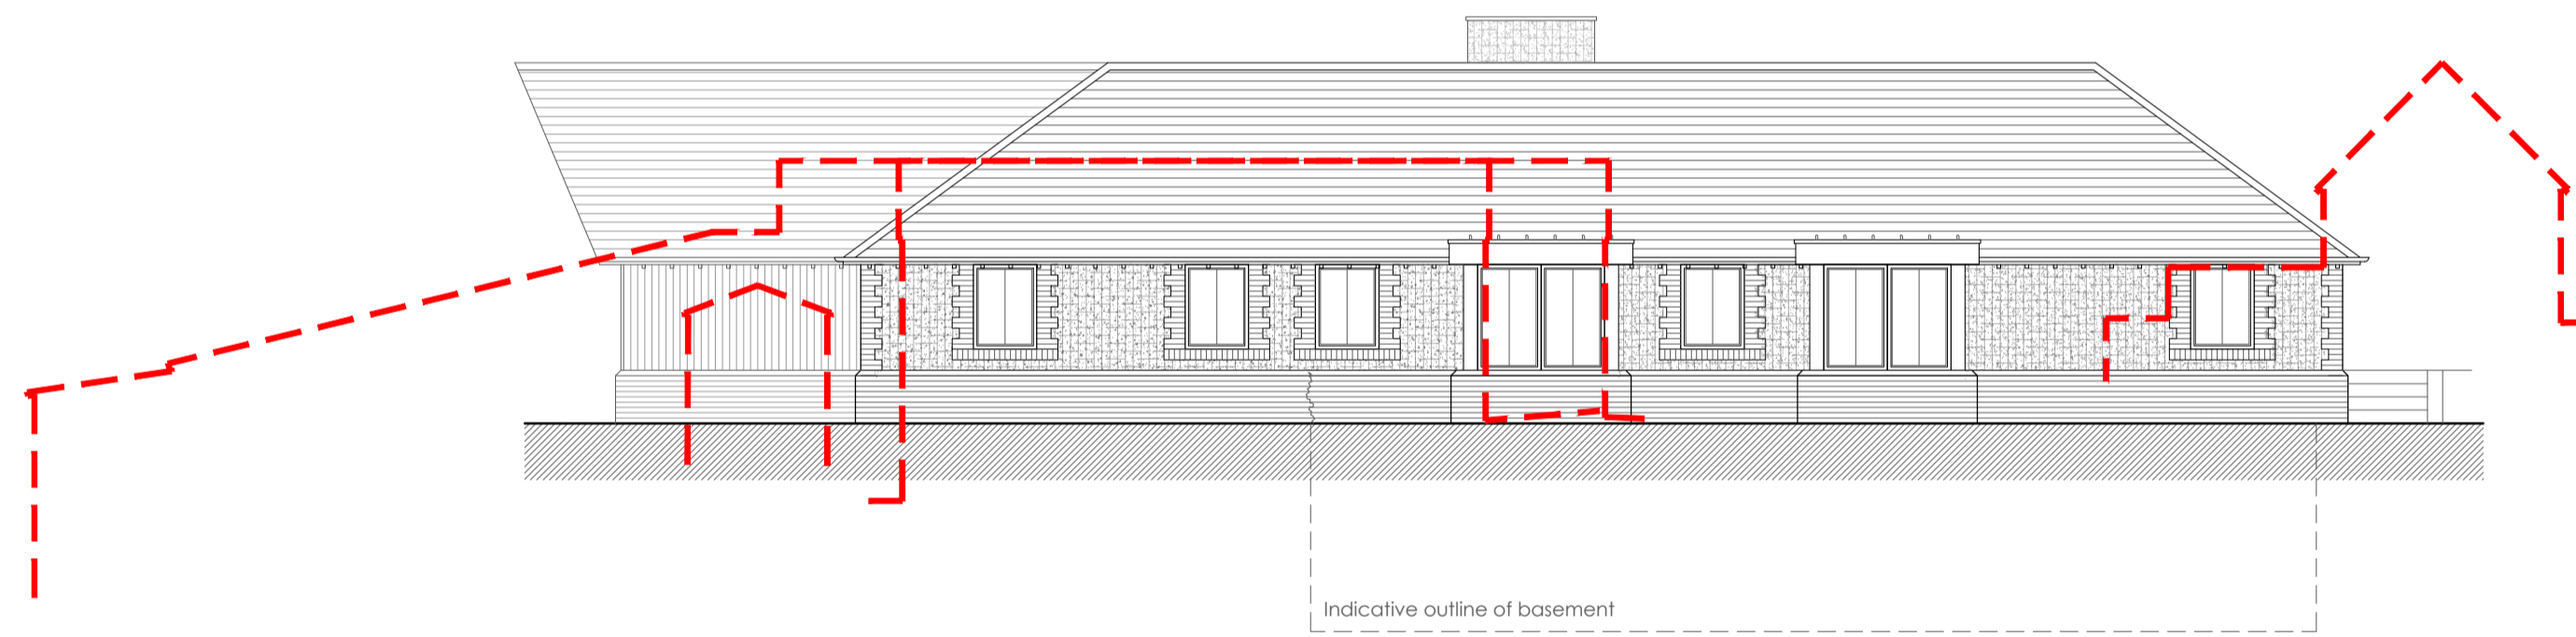

Proposed Left Flank Elevation (East Facing)
SCALE 1:100

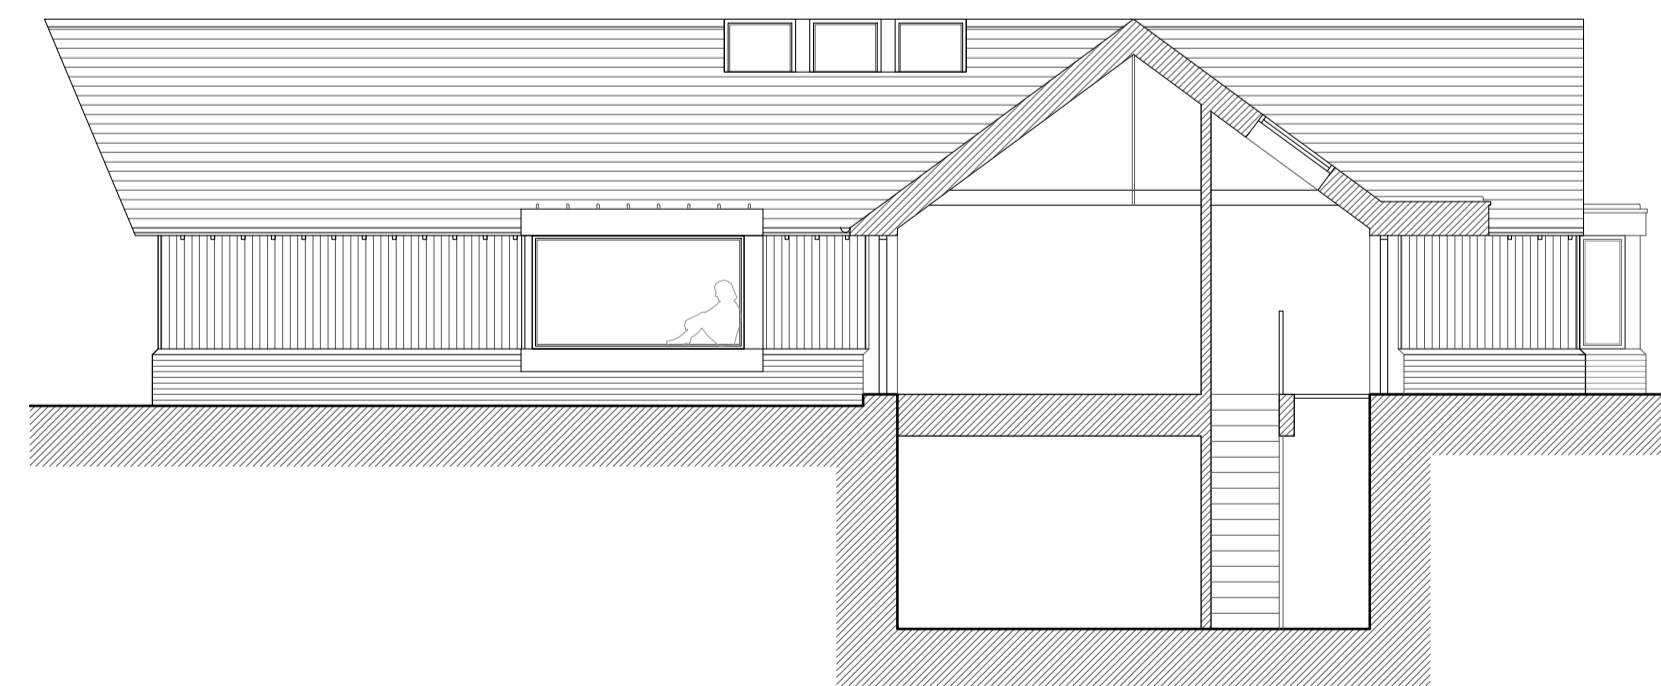

Indicative Building Section
SCALE 1:100

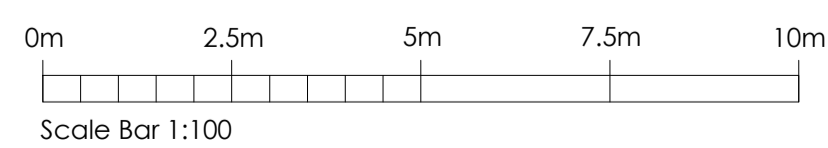

Rev	Date	Comments
-----	------	----------

PLANNING

Client
Mr. Gary Larkin

Project
34 Pilgrims Way East
Oxford
Sevenoaks
Kent
TN14 5QW

Title
Redevelopment Application:
Proposed Section & Elevations

Project No.	Date
8158	July 2023
Drawing No.	Revision
8158-PD-31	
Scale	Drawn DA
As Stated @ A1	Check RR

Nepolar House, London Road,
Wrotham Heath, Kent, TN15 7RS
phone: 01732 753333
fax: 01732 753334
info@offsetarchitects.co.uk
www.offsetarchitects.co.uk

