



Outbuilding 1:  
Existing Ground Floor Plan  
SCALE 1:100

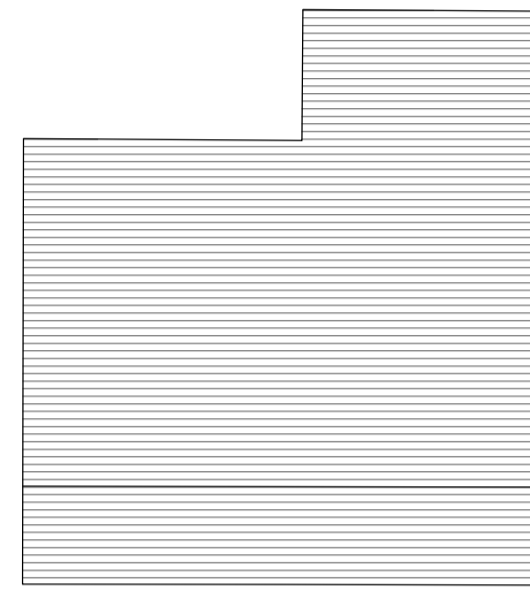


Outbuilding 1:  
Existing Roof Plan  
SCALE 1:100

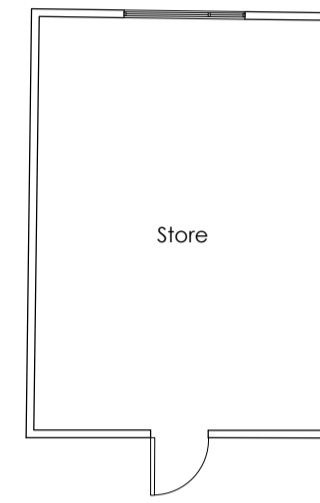


Outbuilding 2:  
Existing Ground Floor Plan  
SCALE 1:100




Outbuilding 2:  
Existing Roof Plan  
SCALE 1:100

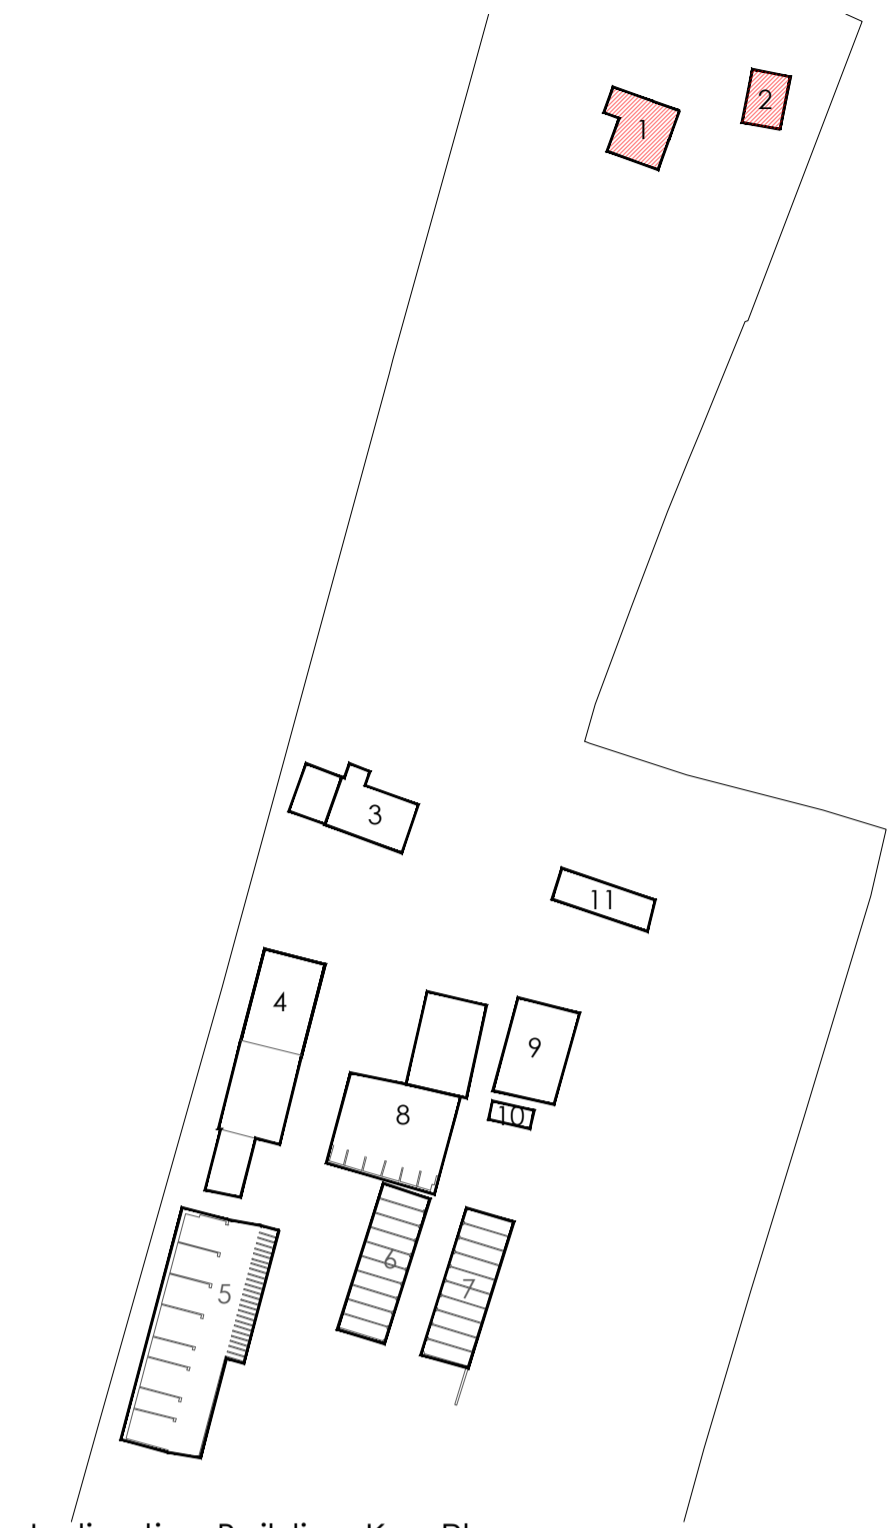


Indicative Building Key Plan  
SCALE: NTS

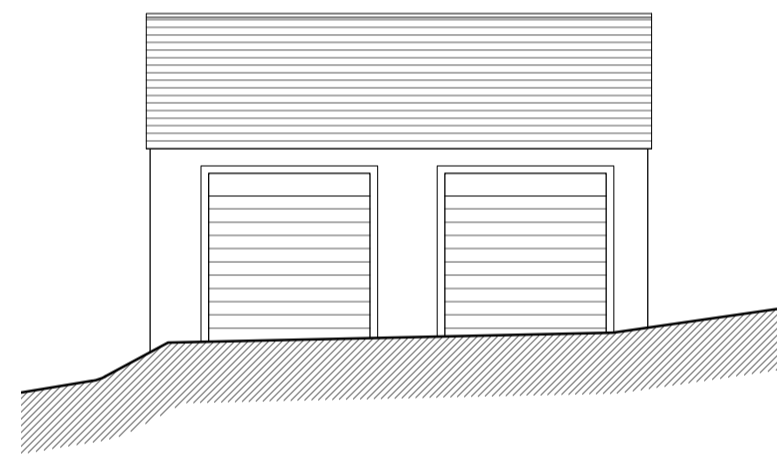


Outbuilding 1:  
Existing Front Elevation (South-East Facing)  
SCALE 1:100

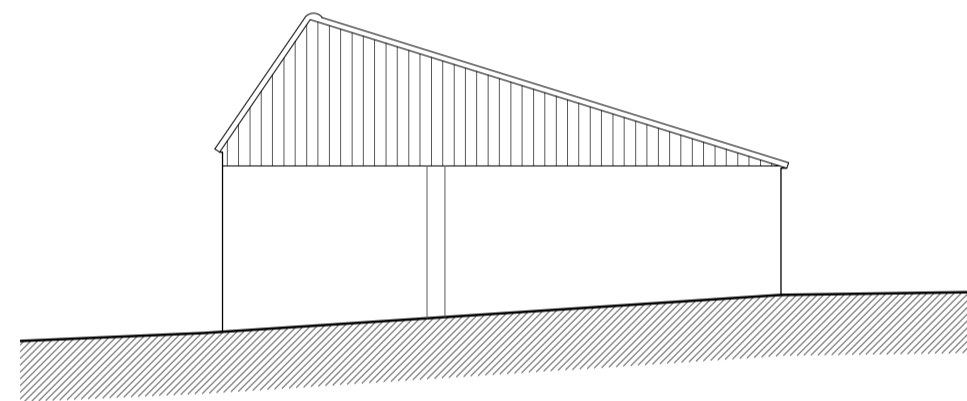


Outbuilding 1:  
Existing Right Flank Elevation (North-East Facing)  
SCALE 1:100

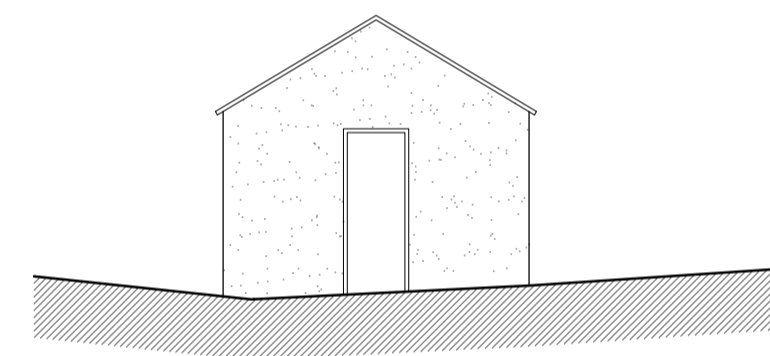


Outbuilding 2:  
Existing Front Elevation (South Facing)  
SCALE 1:100

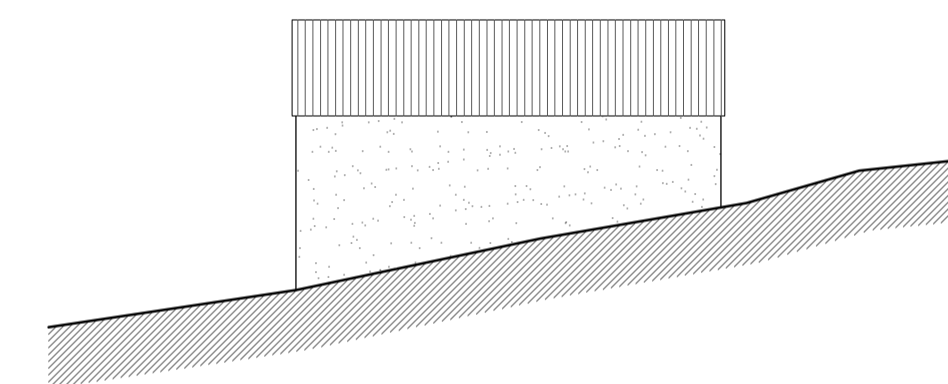


Outbuilding 2:  
Existing Right Flank Elevation (East Facing)  
SCALE 1:100

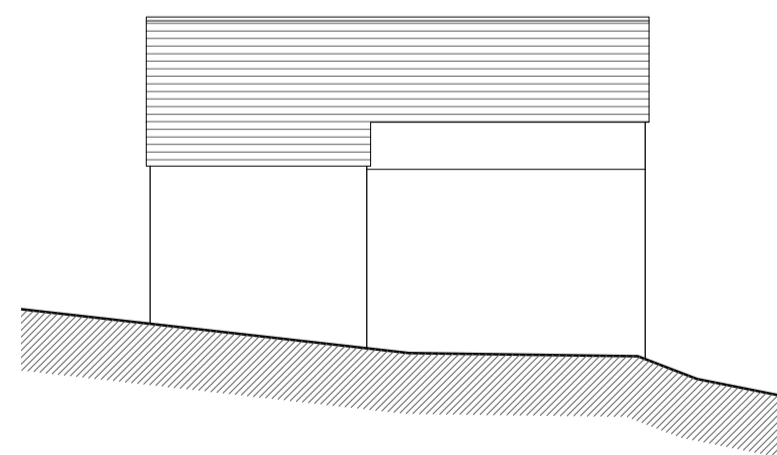


Outbuilding 1:  
Existing Rear Elevation (North-West Facing)  
SCALE 1:100

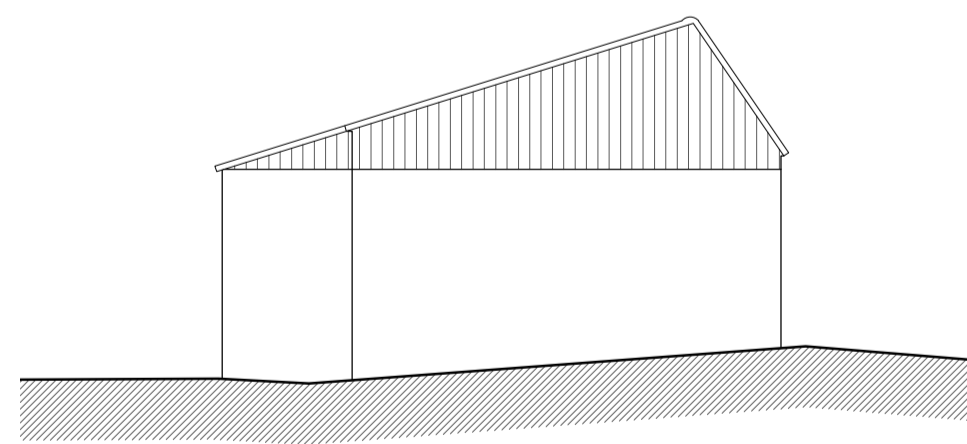


Outbuilding 1:  
Existing Left Flank Elevation (South-West Facing)  
SCALE 1:100

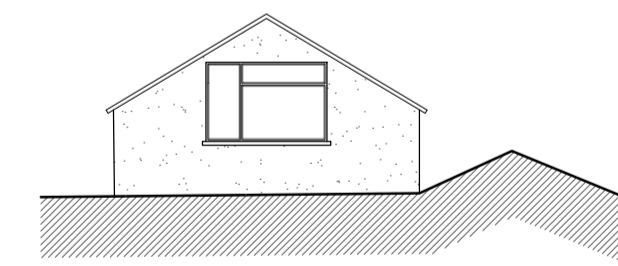

Outbuilding 2:  
Existing Rear Elevation (North Facing)  
SCALE 1:100

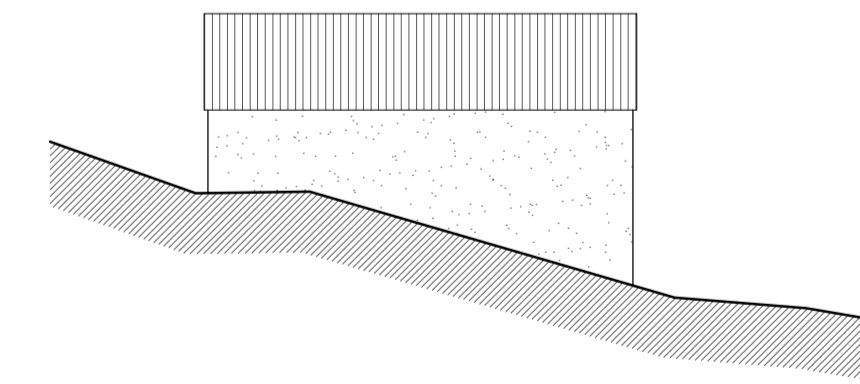

Outbuilding 2:  
Existing Left Flank Elevation (West Facing)  
SCALE 1:100

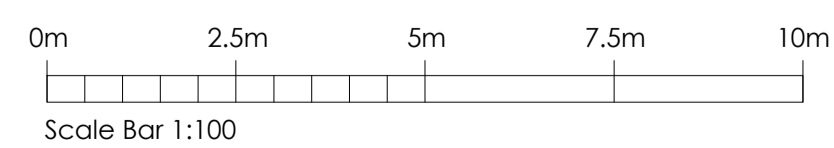

Rev	Date	Comments
A	06.12.22	CHANGES FOLLOWING CLIENT COMMENTS

## PLANNING

Client  
Mr. Gary Larkin

Project  
34 Pilgrims Way East  
Offord  
Sevenoaks  
Kent  
TN14 5QW

Title  
Outbuildings 1-2  
Existing Plans and Elevations

Project No. **8158** Date December 2022

Drawing No. **8158-PD-20** Revision **A**

Scale **As Stated @ A1** Drawn **AM**  
Check **RR**

Nepiclar House, London Road,  
Wrotham Heath, Kent, TN15 7RS  
phone: 01732 753333  
fax: 01732 753334  
info@offsetarchitects.co.uk  
www.offsetarchitects.co.uk

