




Outbuilding 3:  
Existing Ground Floor Plan  
SCALE 1:100

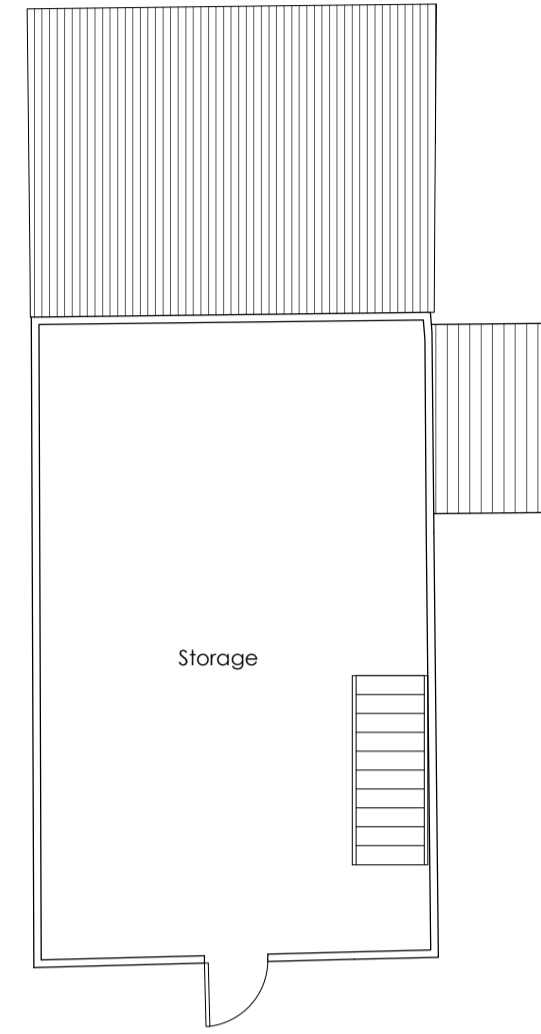

Outbuilding 3:  
Existing First Plan  
SCALE 1:100

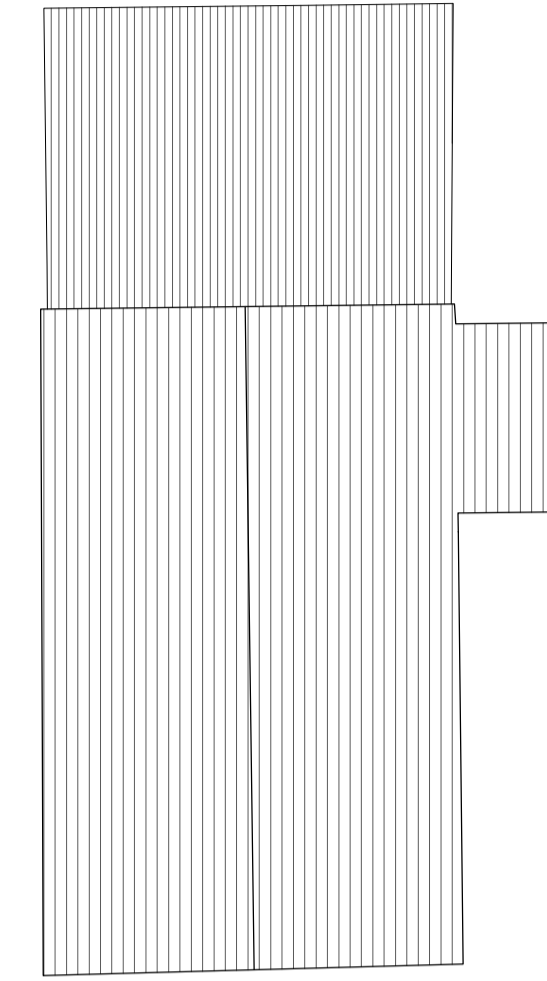


Outbuilding 3:  
Existing Roof Plan  
SCALE 1:100

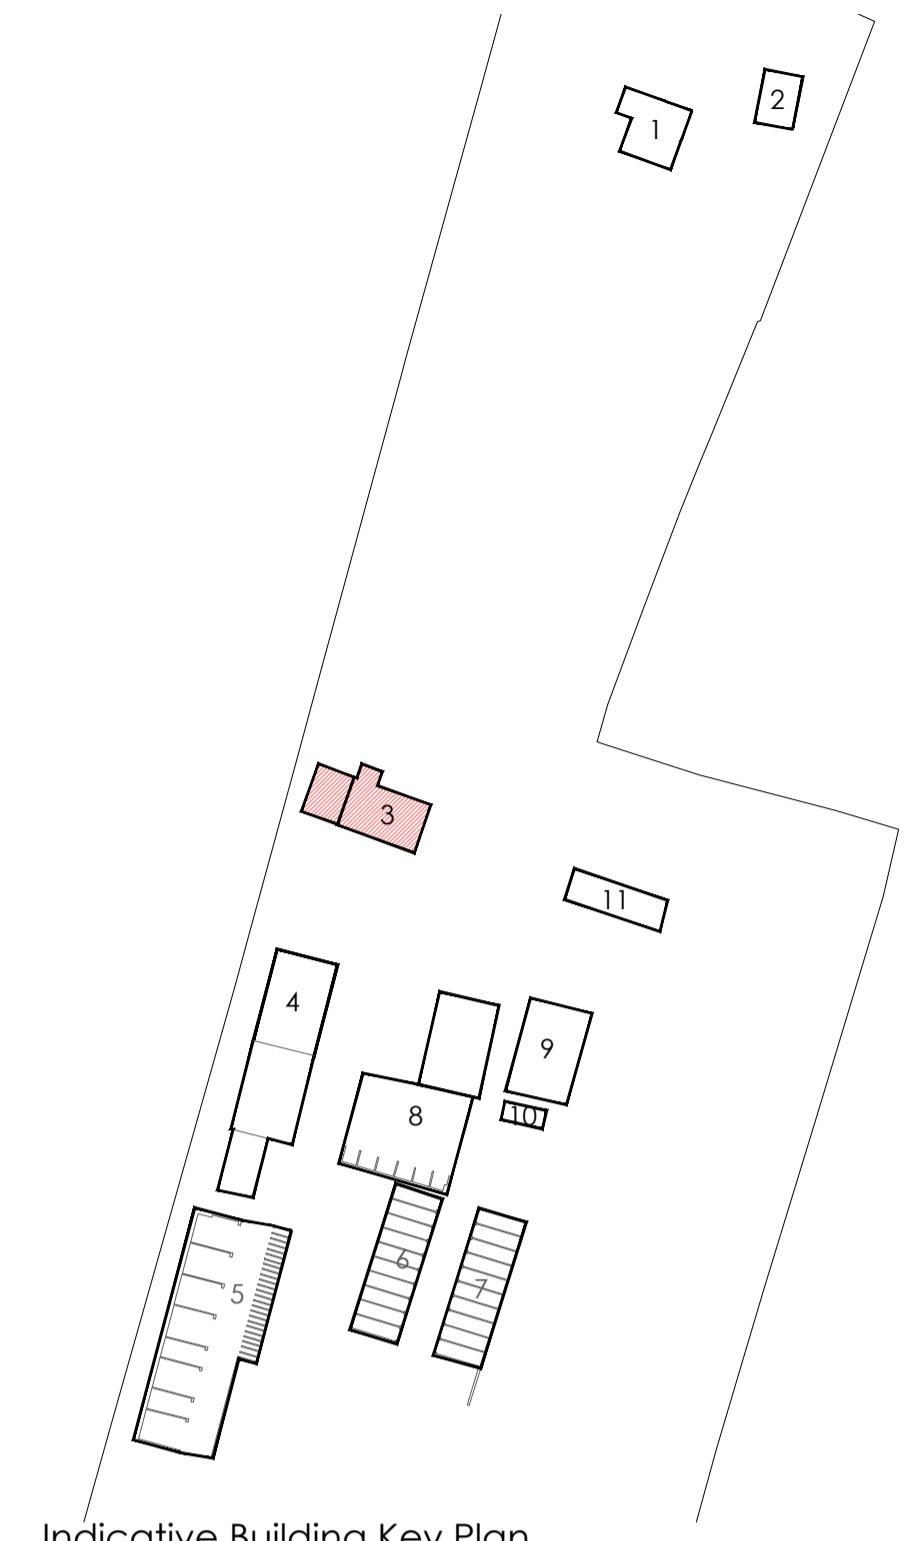

Indicative Building Key Plan  
SCALE: NTS




Outbuilding 3:  
Existing Front Elevation (South-East Facing)  
SCALE 1:100

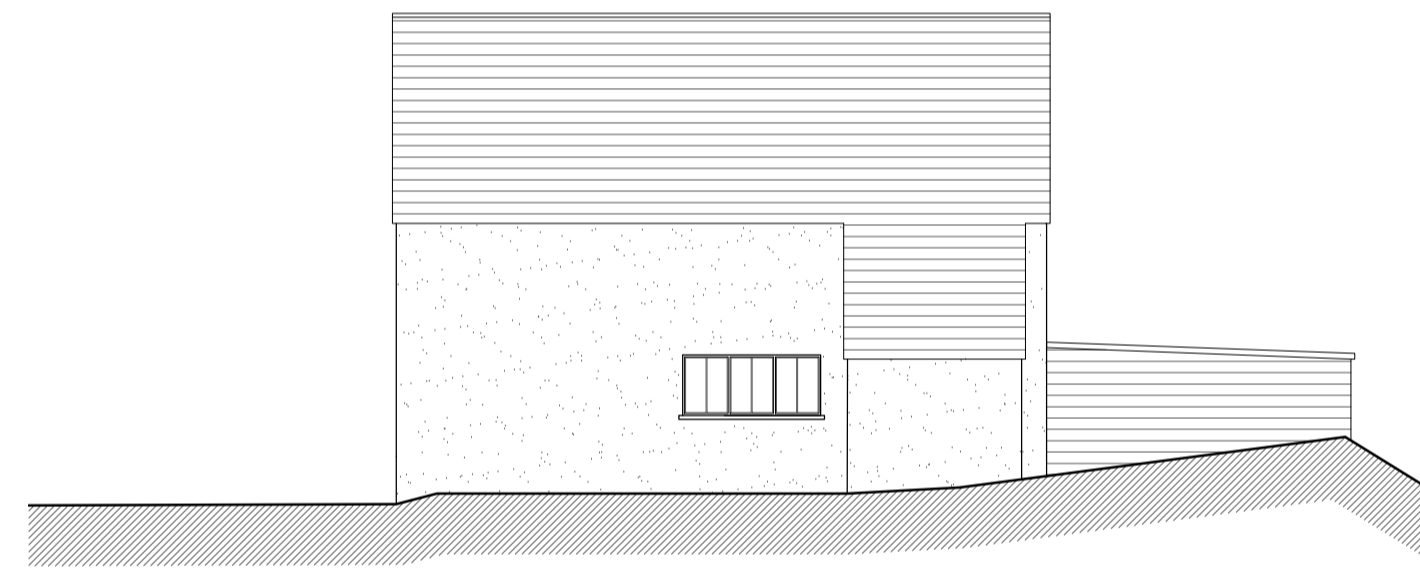


Outbuilding 3:  
Existing Right Flank Elevation (North-East Facing)  
SCALE 1:100



Outbuilding 3:  
Existing Rear Elevation (North-West Facing)  
SCALE 1:100

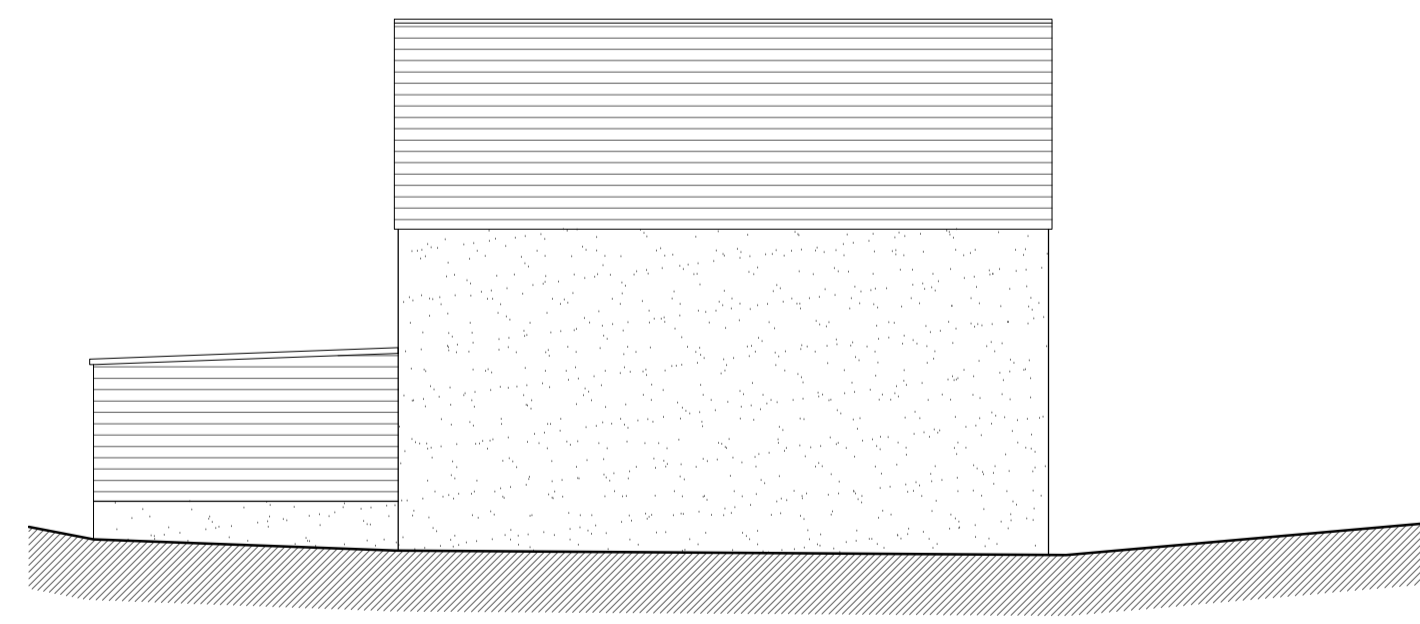

Outbuilding 3:  
Existing Left Flank Elevation (South-West Facing)  
SCALE 1:100

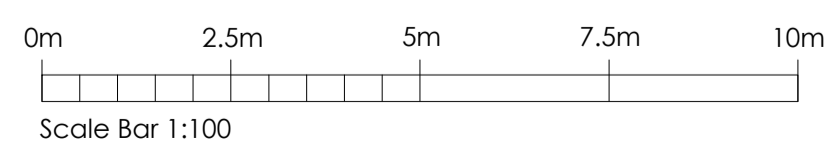

Rev	Date	Comments
B	05.10.23	GENERAL ALTERATION
A	06.12.22	CHANGES FOLLOWING CLIENT COMMENTS

## PLANNING

Client  
Mr. Gary Larkin

Project  
34 Pilgrims Way East  
Offord  
Sevenoaks  
Kent  
TN14 5QW

Title  
Outbuilding 3  
Existing Plans and Elevations

Project No.	Date
<b>8158</b>	December 2022
Drawing No.	Revision
<b>8158-PD-21</b>	<b>B</b>
Scale	Drawn
As Stated @ A1	<b>AM</b>
	Check
	<b>RR</b>

Napier House, London Road,  
Wrotham Heath, Kent, TN15 7RS  
phone: 01732 753333  
fax: 01732 753334  
info@offsetarchitects.co.uk  
www.offsetarchitects.co.uk

