


NOTES:

Existing - Floor Plans

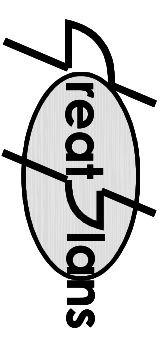


Contacts:
Tel: 07976 928 789
E-Mail: joel.gray@greatplans.co.uk

Client:

Location:
144 Conway Crescent
Perivale
Greenford
UB6


Scale: 1:100 @ A3

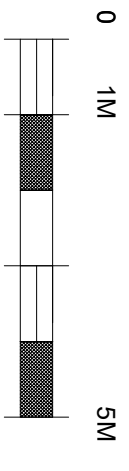

Date: Drawn By:

13-12-23 Joel Gray

Drg No: 01

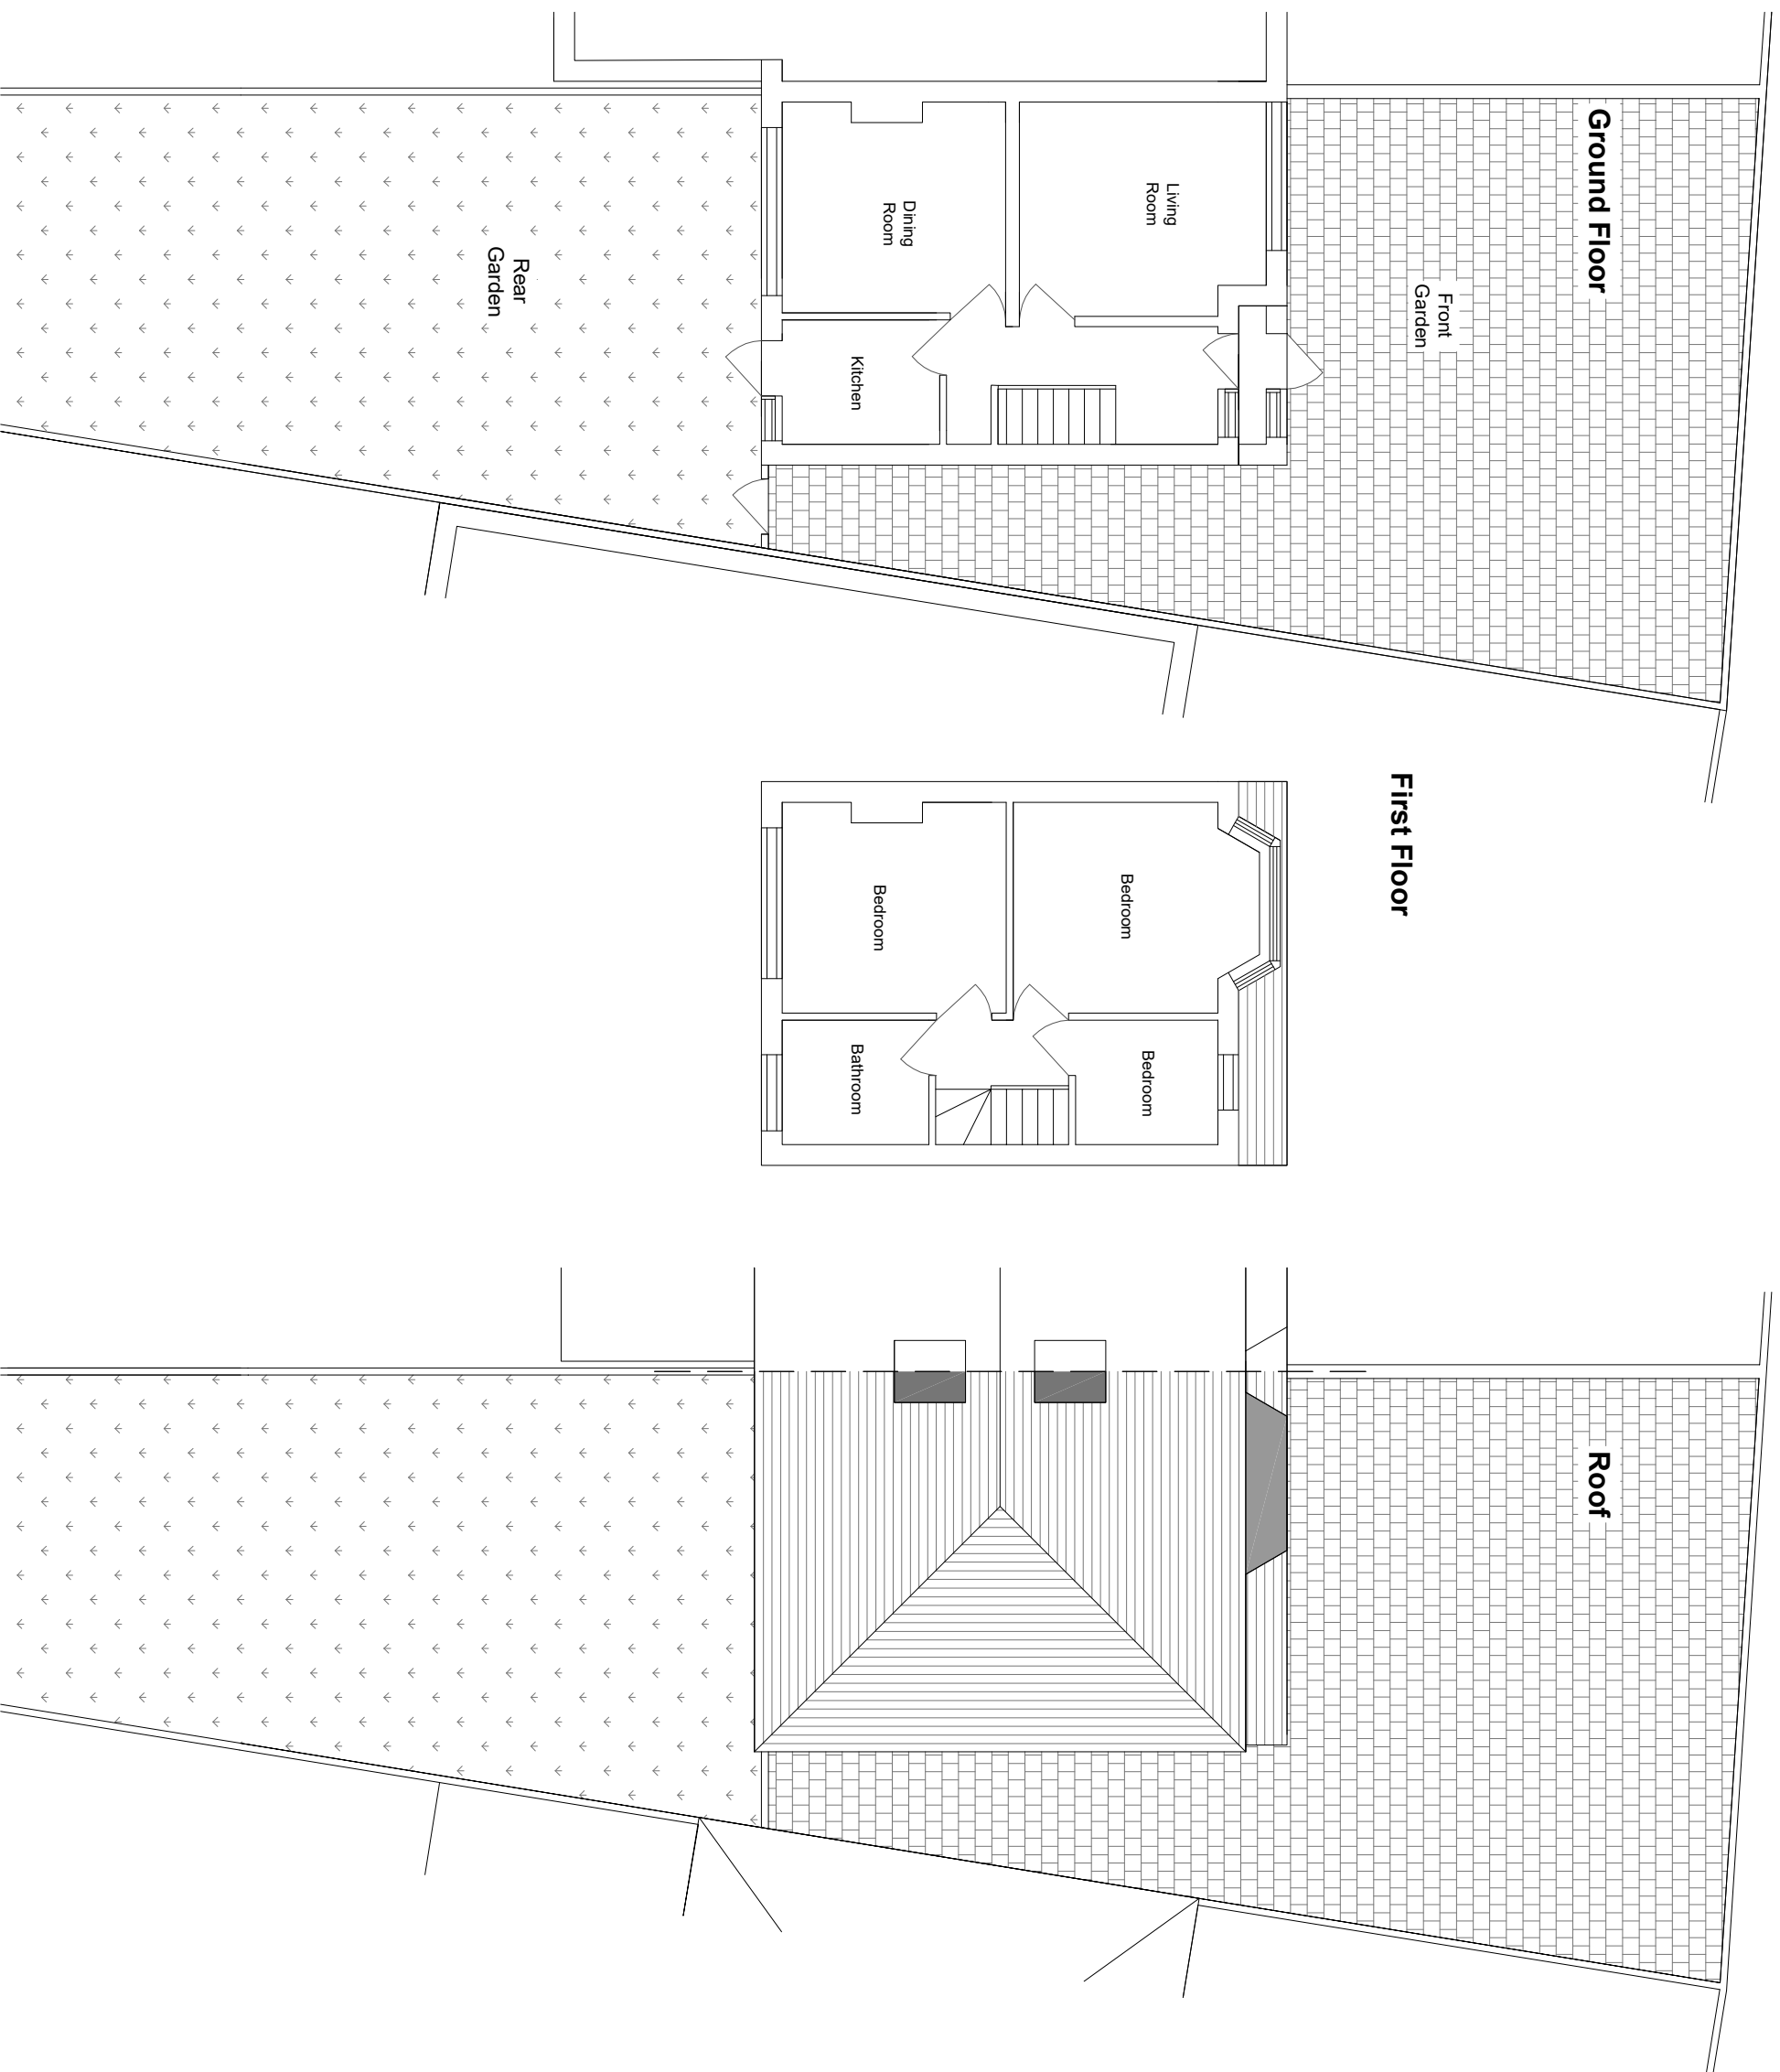

Ground Floor

Front Garden

Living Room

Dining Room

Kitchen

Rear Garden

First Floor

Bedroom

Bedroom

Bedroom

Bathroom

Roof