




General Notes:  
 1. Do not scale this drawing. All dimensions to be as noted. Contractor to check all dimensions on site before carry out works.  
 2. This drawing is for the private and confidential use of the client for whom it was undertaken and it should not be reproduced in whole or in part or relied upon by third parties for any use without the express written authority of Beech Architects Limited.

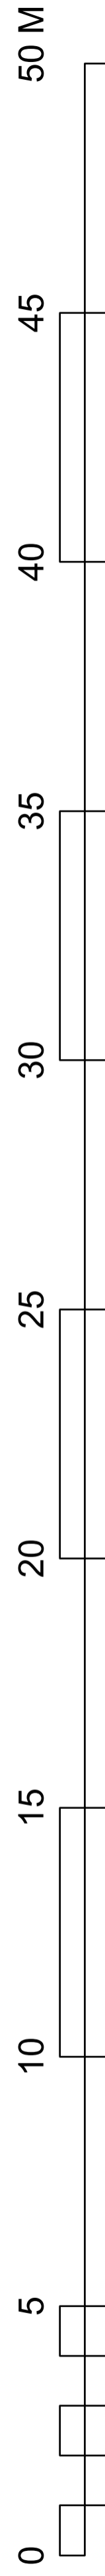

SITE PLAN 1:100

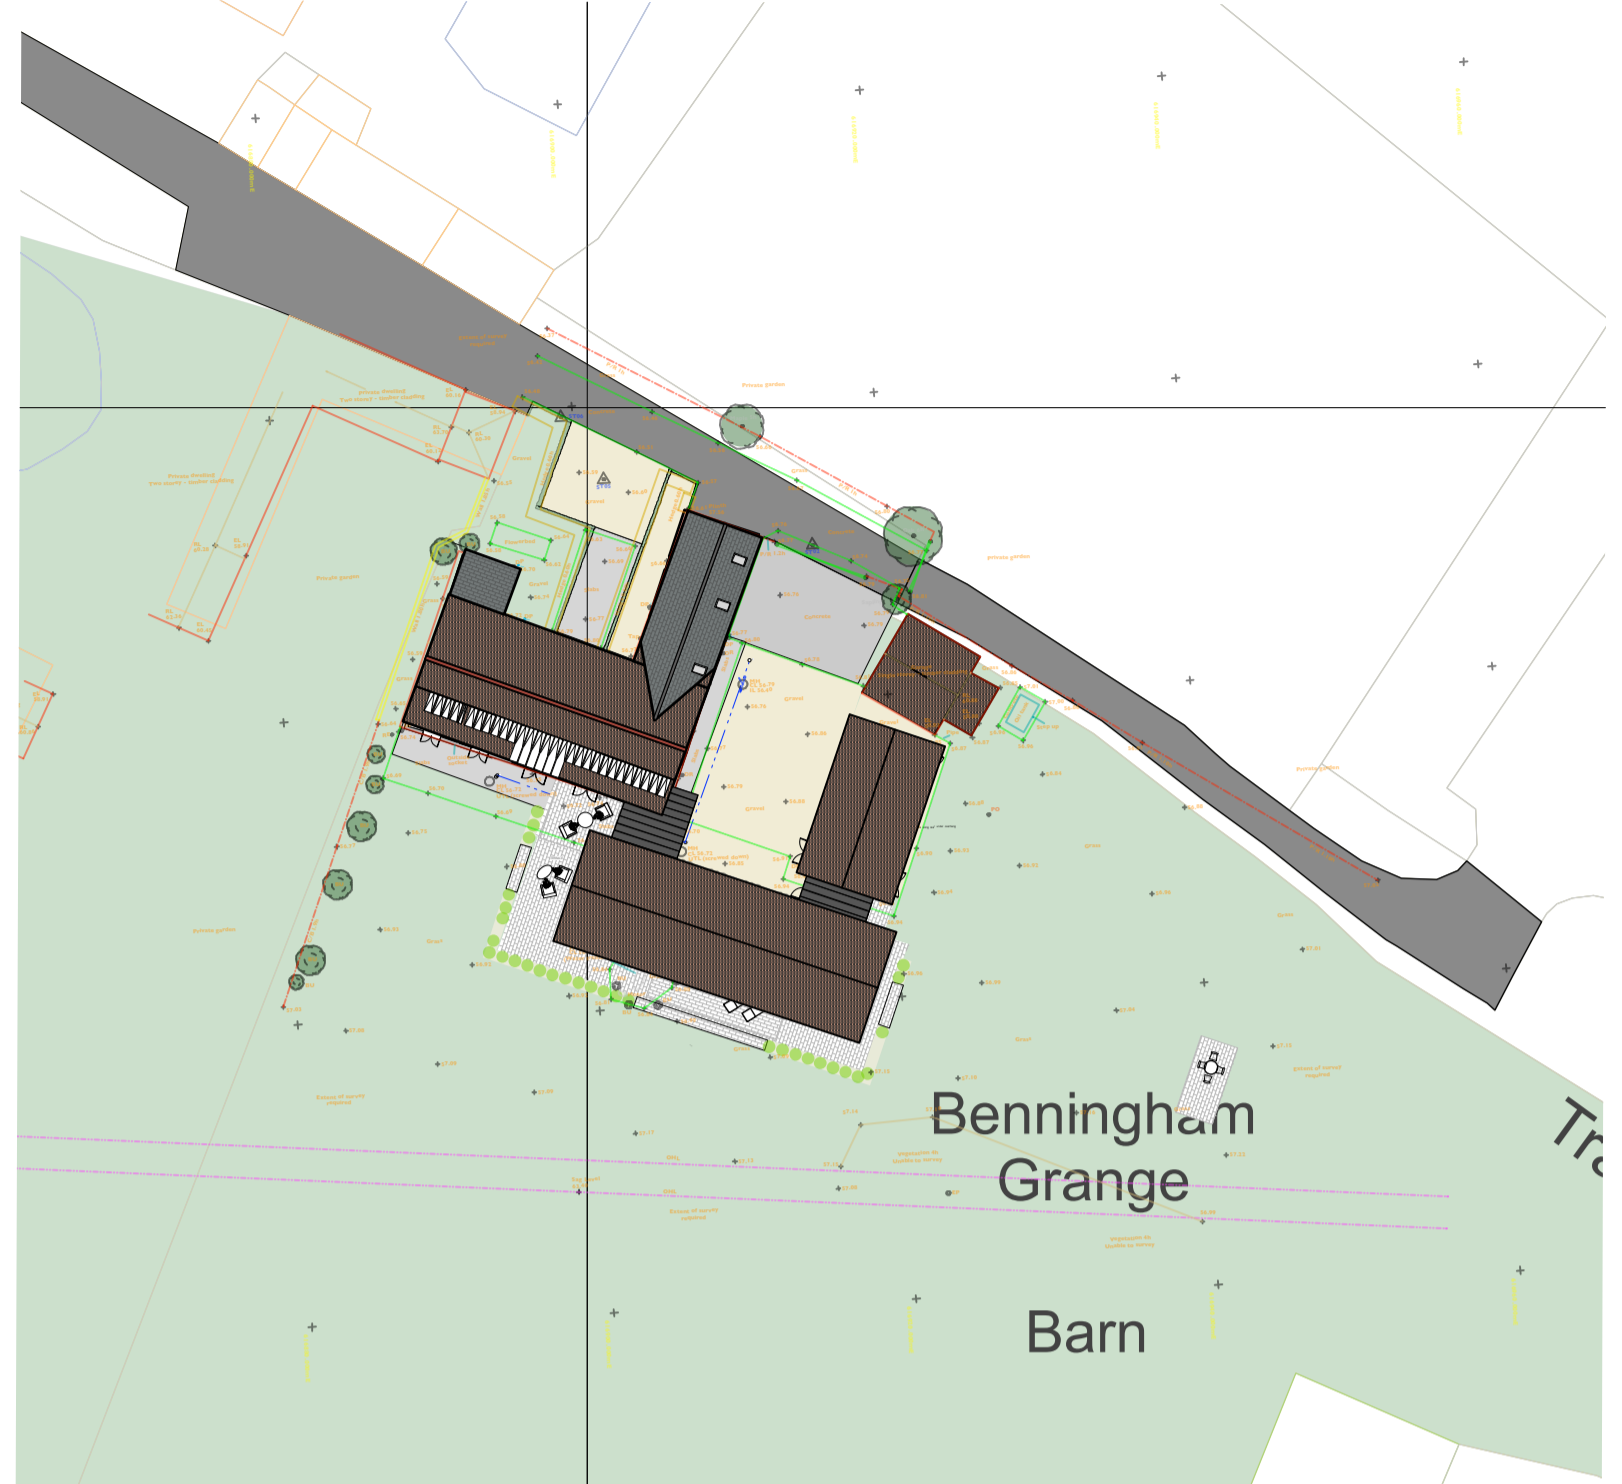

ROOF BLOCK PLAN 1:500

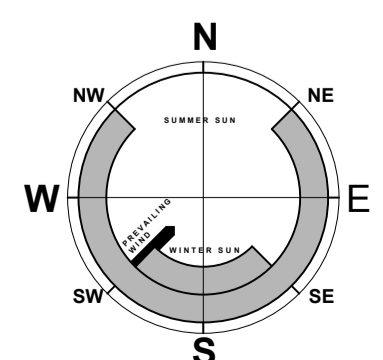

B - 05/10/23 Plans updated  
 Rev A - 28/9/23 Plans updated

**Beech ARCHITECTS**  
 Church Farm Barn  
 The Street  
 Thornston  
 Suffolk  
 IP23 7JR  
 www.beecharchitects.com  
 enquiries@beecharchitects.com  
 I 01379 678442

CLIENT  
 Debbie & Lee Kilburn

PROJECT  
 Benningham Grange Farm  
 Bull Hall Road  
 Occold  
 Eye  
 IP23 7PJ

DRAWING  
 Proposed Site & Block Roof Plan

SCALE 1:100 & 1:500 @ A1	DATE AUG 2023
-----------------------------	------------------

DRAWING NUMBER	JOB NUMBER	STATUS	REV
06	731	Planning	B

This drawing is copyright and remains the property of Beech Architects Ltd. Original size A1. Scale shown will be incorrect if reproduced in any other format. All dimensions to be checked on site.