




General Notes
 1. Do not scale this drawing. All dimensions to be as noted. Contractor to check all dimensions on site before carry out works.
 2. This drawing is for the private and confidential use of the client for whom it was undertaken and it should not be reproduced in whole or in part or relied upon by third parties for any use without the express written authority of Beech Architects Limited.

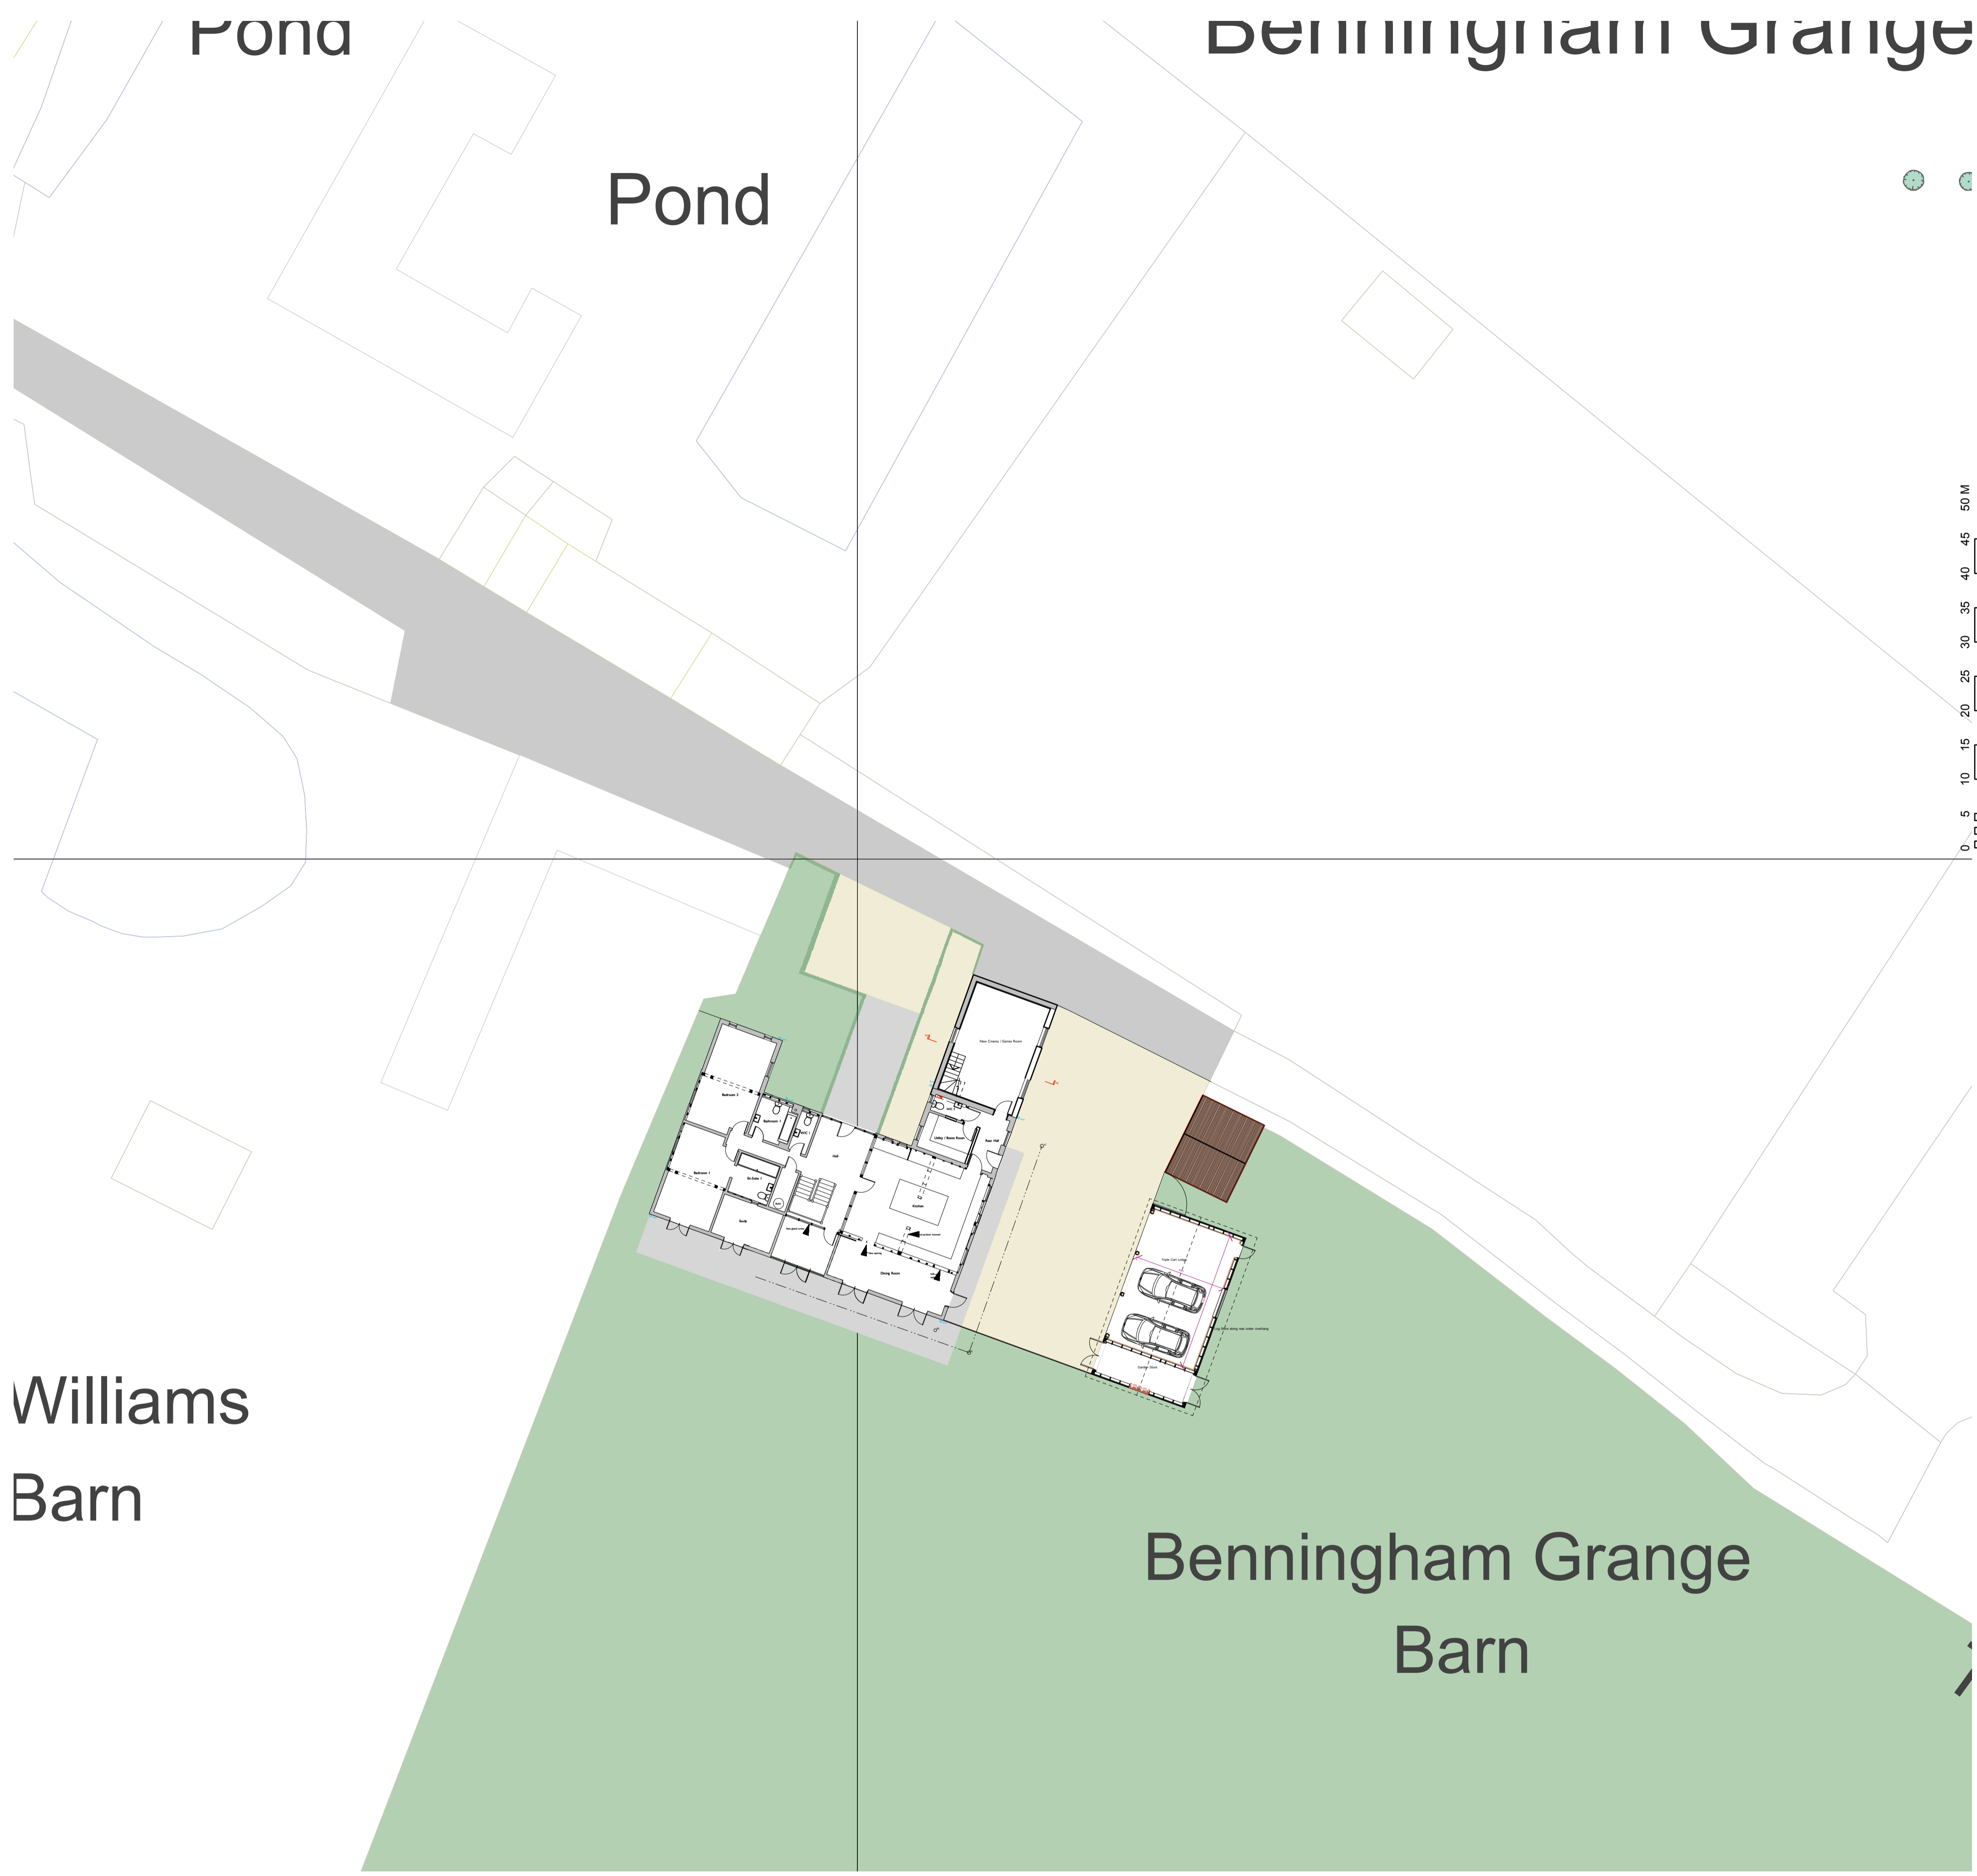


SITE PLAN 1:200

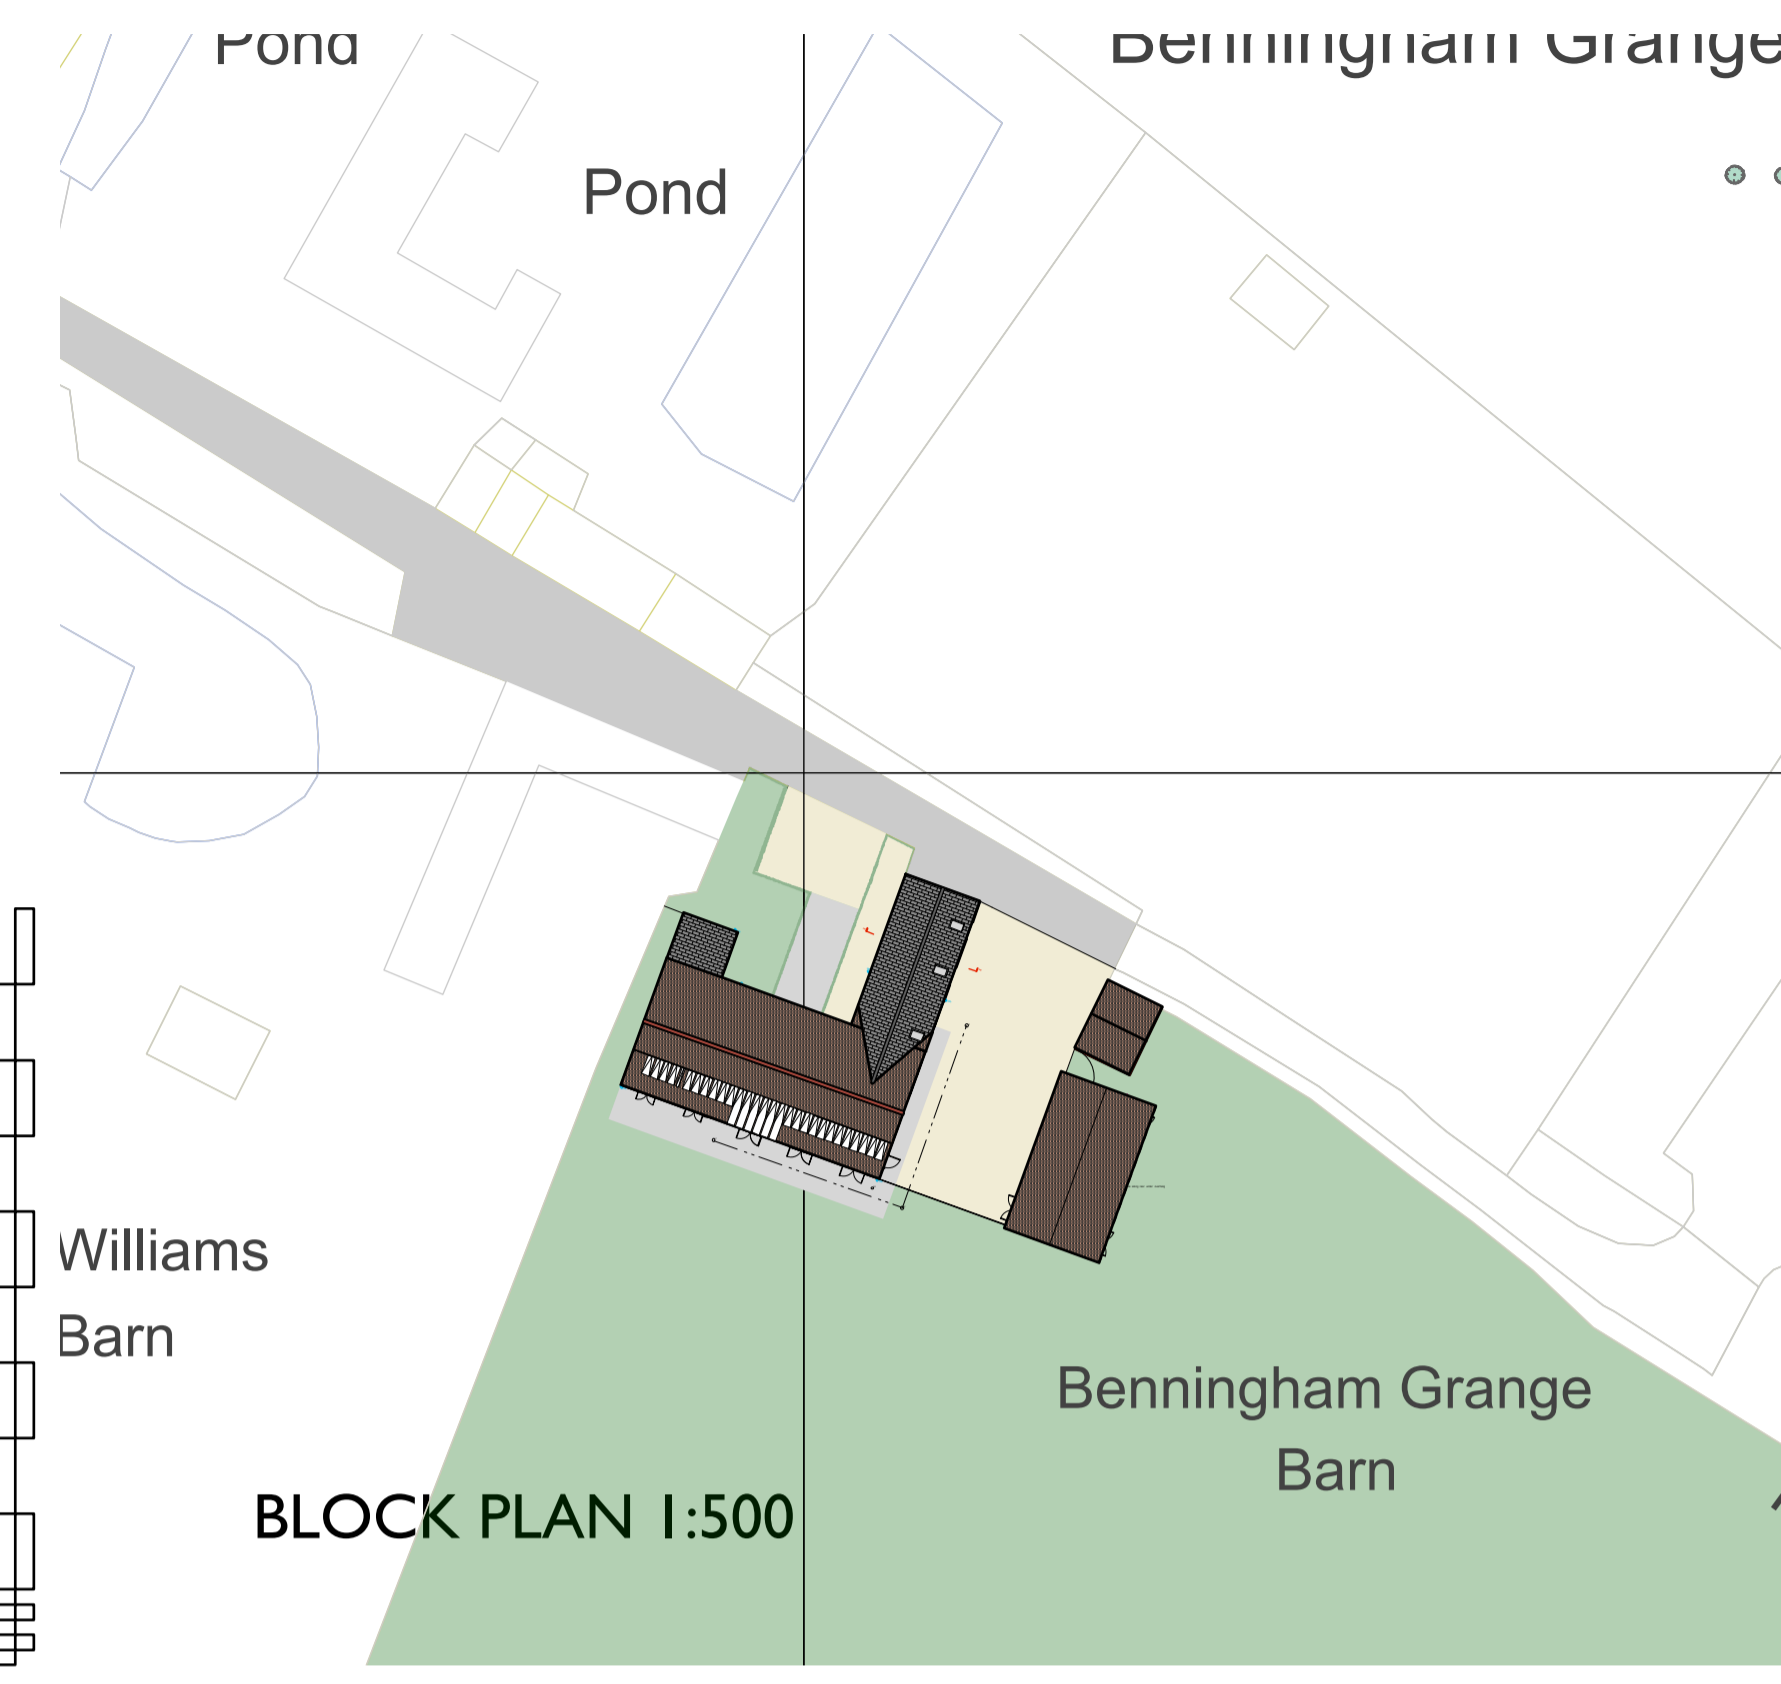

BLOCK PLAN 1:500

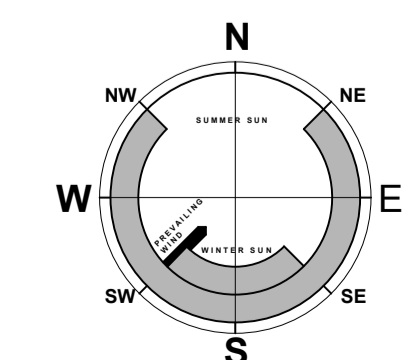

Rev A - 5/10/23 Plans updated

		Church Farm Barn The Street Thornston Suffolk IP23 7JR e enquiries@beecharchitects.com t 01379 678442	
CLIENT Debbie & Lee Kilburn			
PROJECT Benningham Grange Farm Bull Hill Road Occold Eye IP23 7PJ			
DRAWING EXISTING SITE & BLOCK PLAN			
SCALE 1:500/ 1:200 @ A1		DATE Sept 2023	
DRAWING NUMBER 02	JOB NUMBER 731	STATUS Preliminary	REV A

This drawing is copyright and remains the property of Beech Architects Ltd. Original size A1. Scale shown will be incorrect if reproduced in any other format. All dimensions to be checked on site.