




General Notes
 1. Do not scale this drawing. All dimensions to be as noted. Contractor to check all dimensions on site before carry out works.
 2. This drawing is for the private and confidential use of the client for whom it was undertaken and it should not be reproduced in whole or in part or relied upon by third parties for any use without the express written authority of Beech Architects Limited.

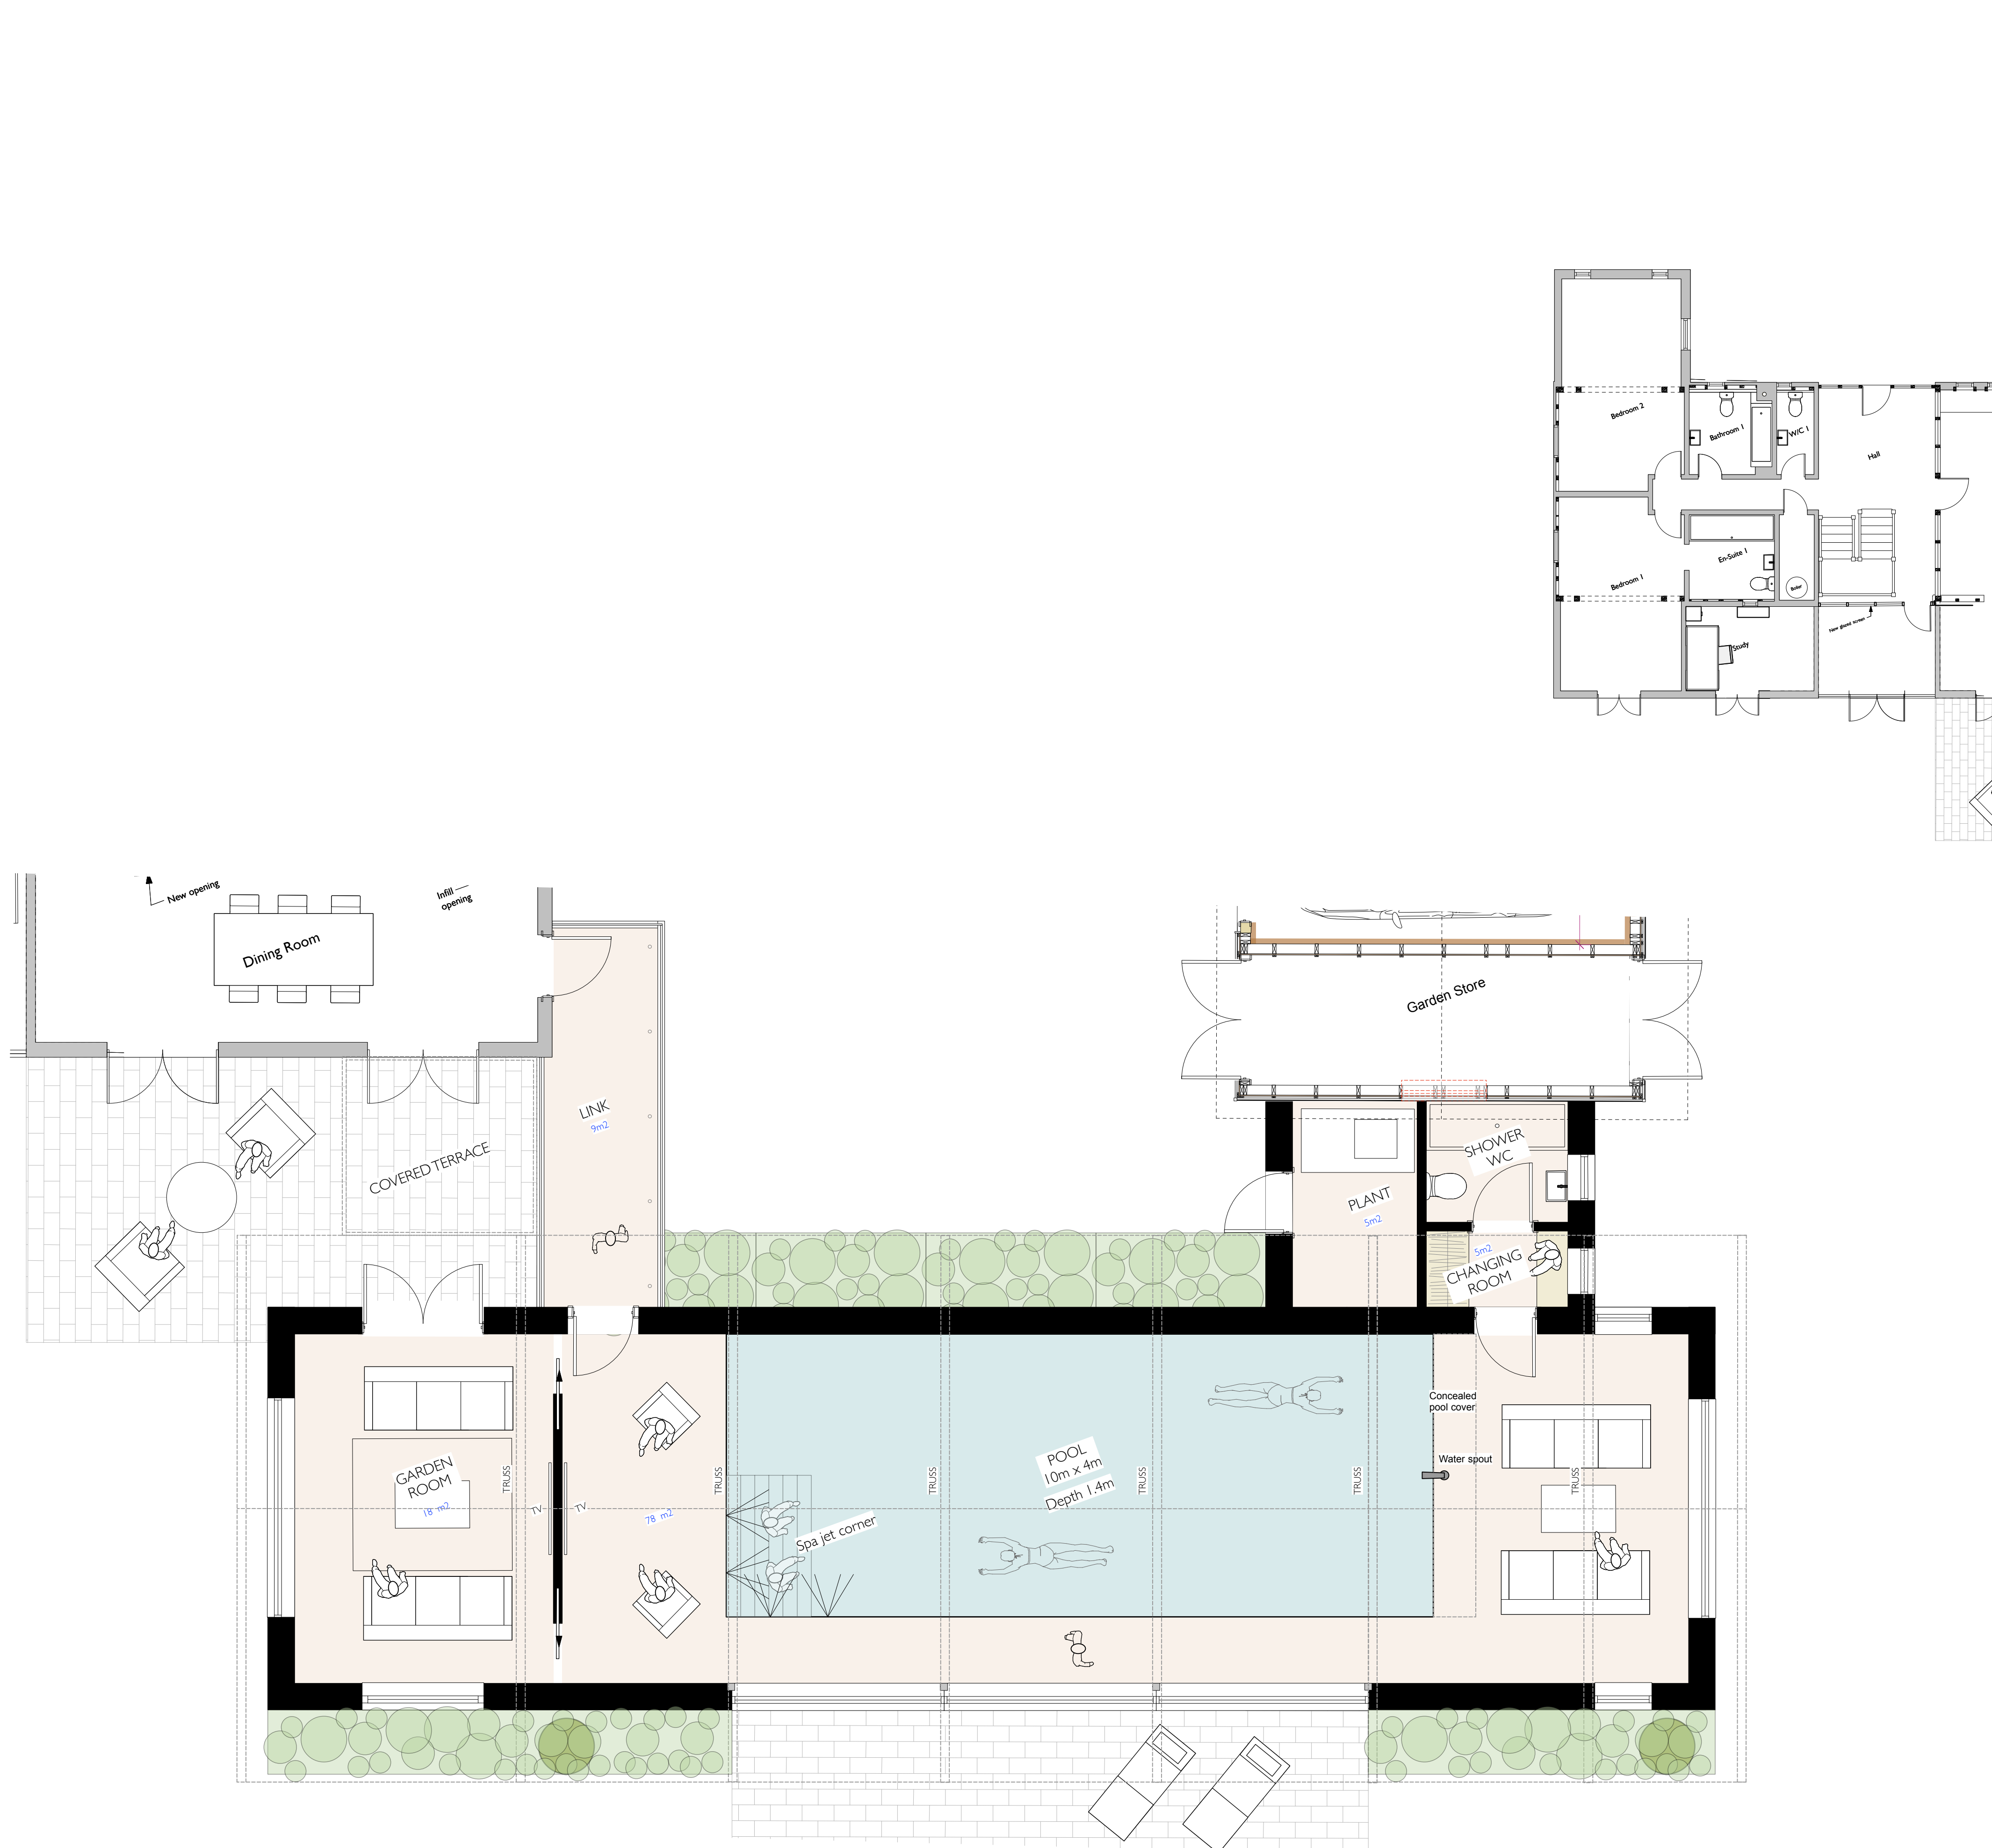

GROUND FLOOR PLAN SCALE 1:50

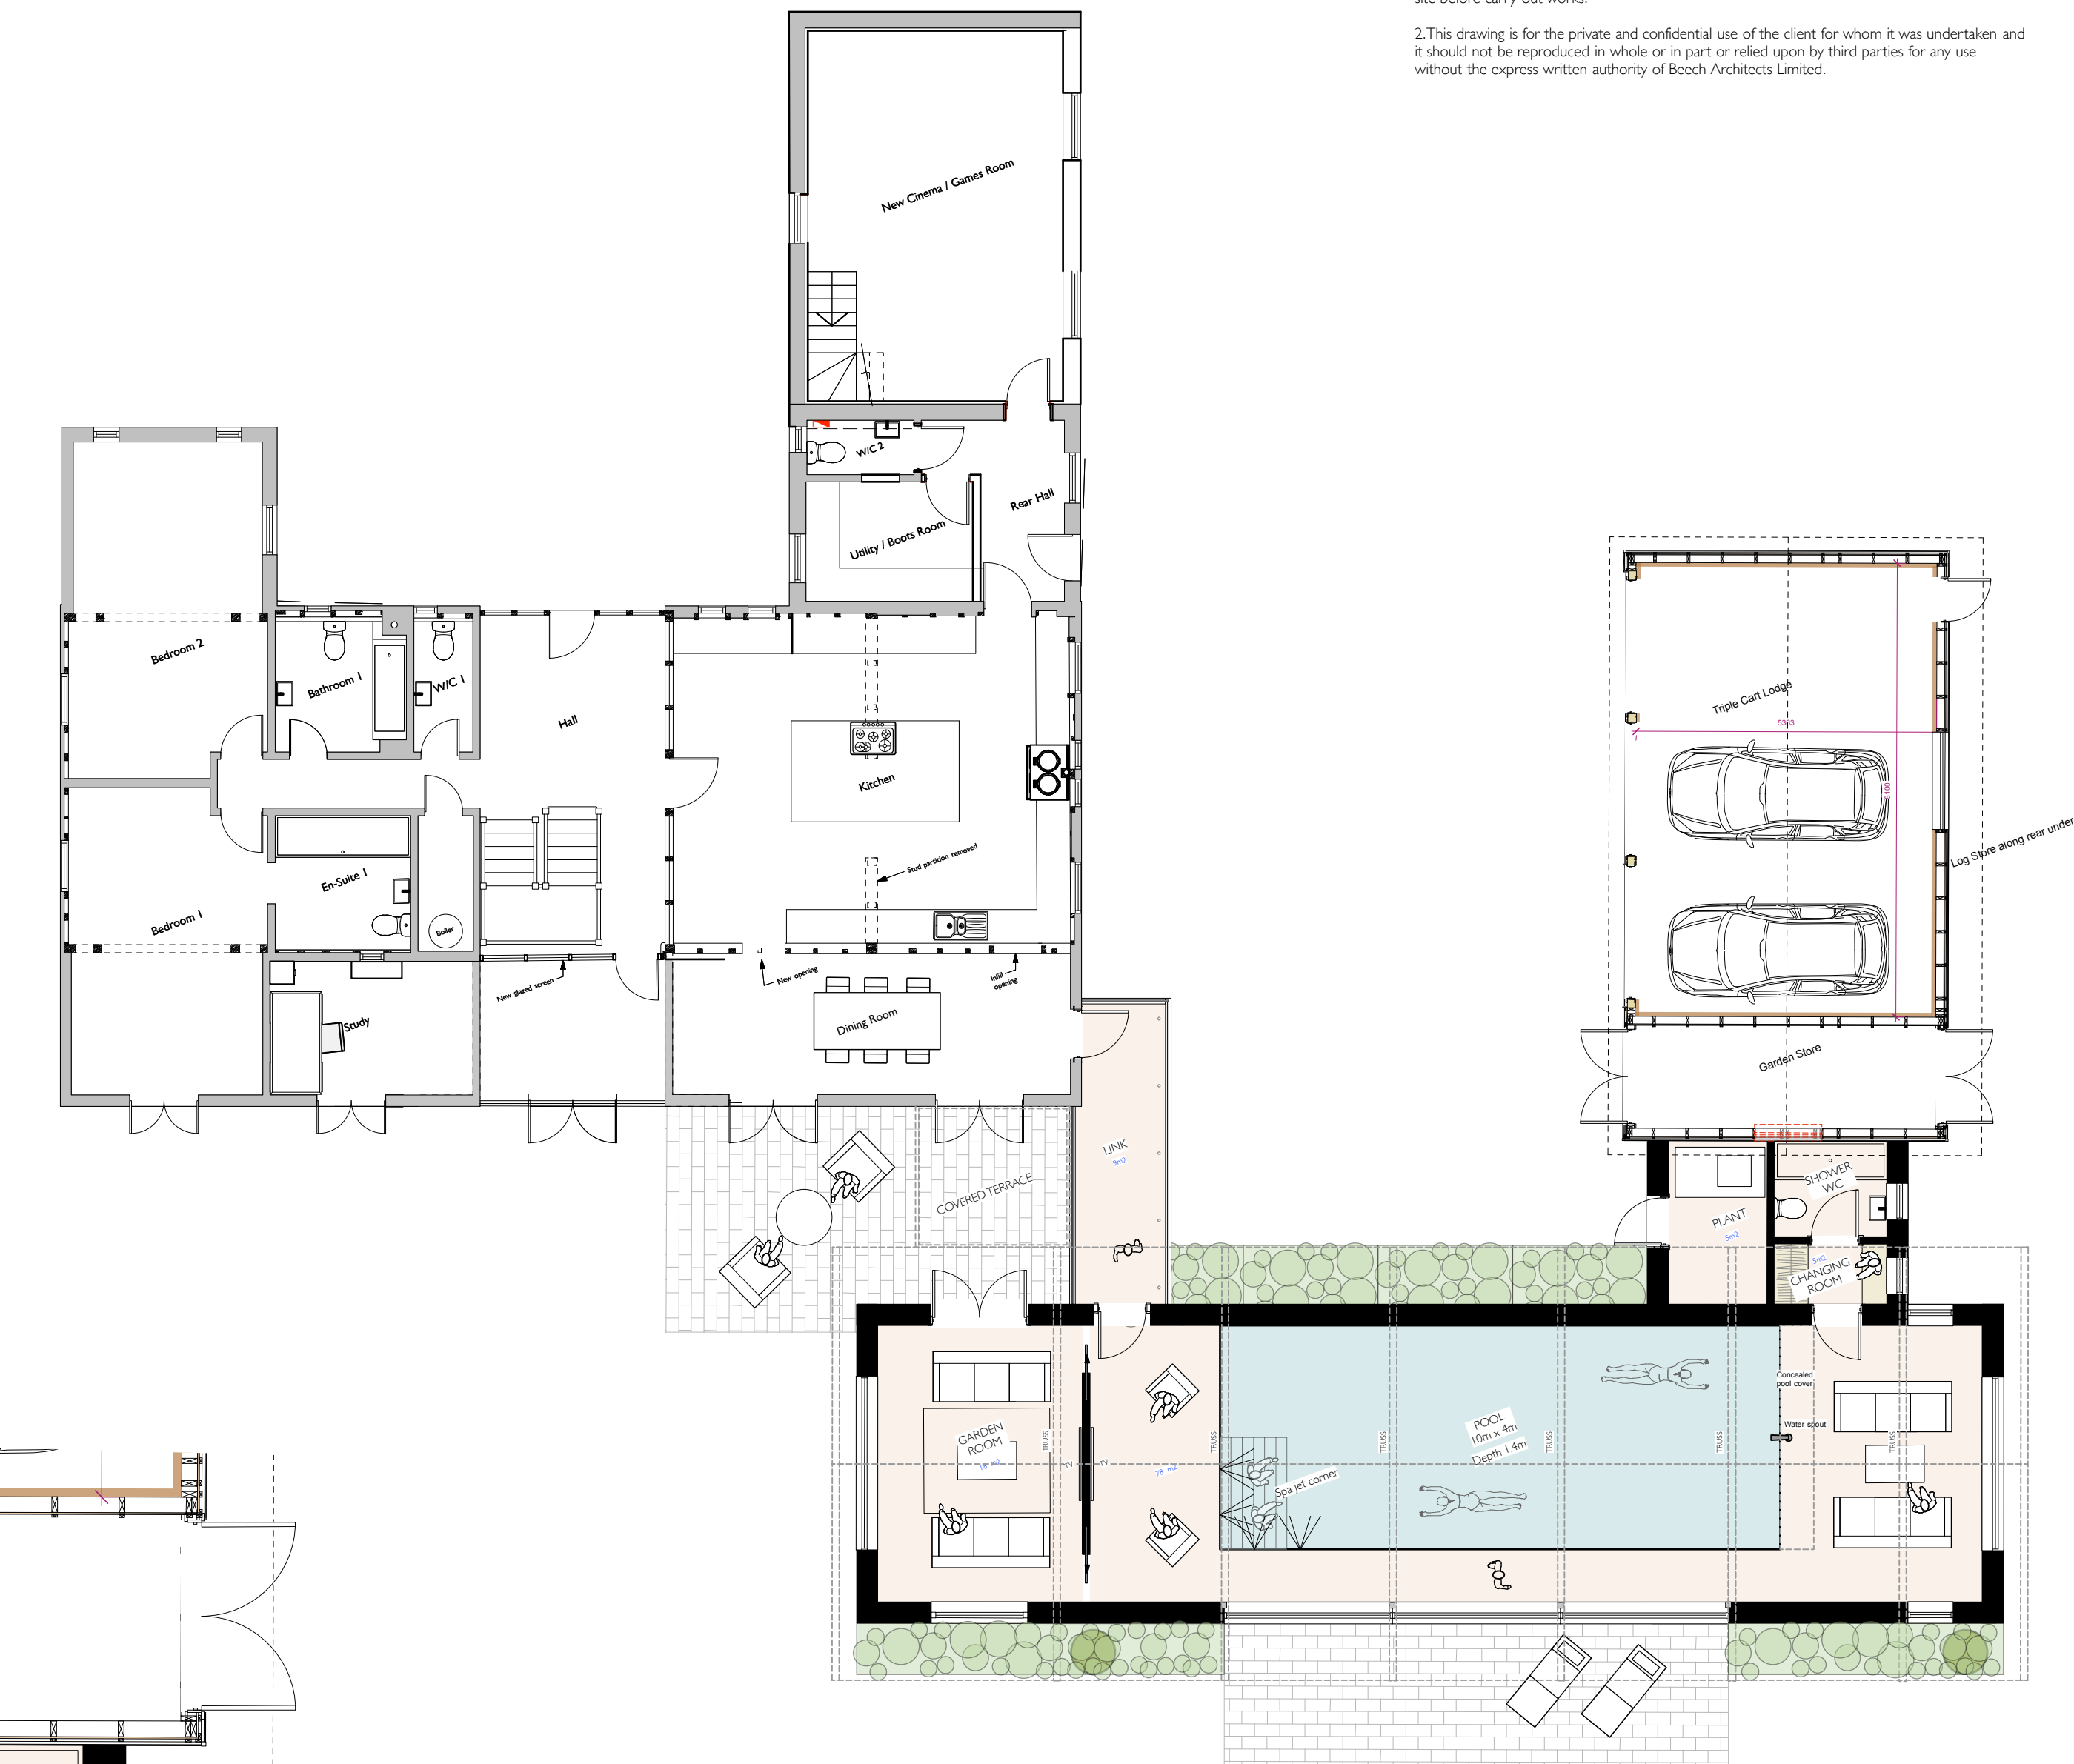

PLAN IN RELATION TO EXISTING HOUSE SCALE 1:100

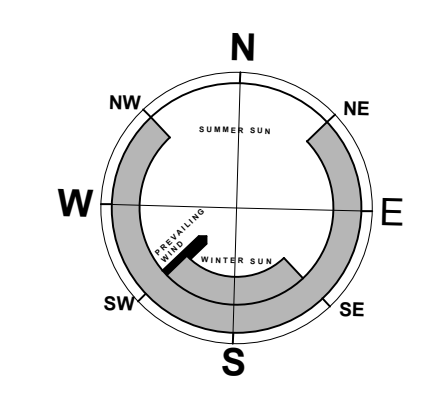

B - 05/10/23 Plans updated
 Rev A - 28/9/23 Plans updated

| | |
|---|--------------------------|
| Beech ARCHITECTS Church Farm Barn The Street Thornton Suffolk IP23 7JR www.beecharchitects.com enquiries@beecharchitects.com t 01379 678442 | |
| CLIENT Debbie & Lee Kilburn | |
| PROJECT Benningham Grange Barn Bull Hill Road Occold Eye IP23 7PJ | |
| DRAWING Proposed Ground Floor Plan | |
| SCALE 1:50 & 1:100@ A1 | DATE AUG 2023 |
| DRAWING NUMBER 07 | JOB NUMBER 731 |
| STATUS Planning | REV B |

This drawing is copyright and remains the property of Beech Architects Ltd. Original size A1. Scale shown will be incorrect if reproduced in any other format. All dimensions to be checked on site.