



Perrywood Sudbury


LEGEND

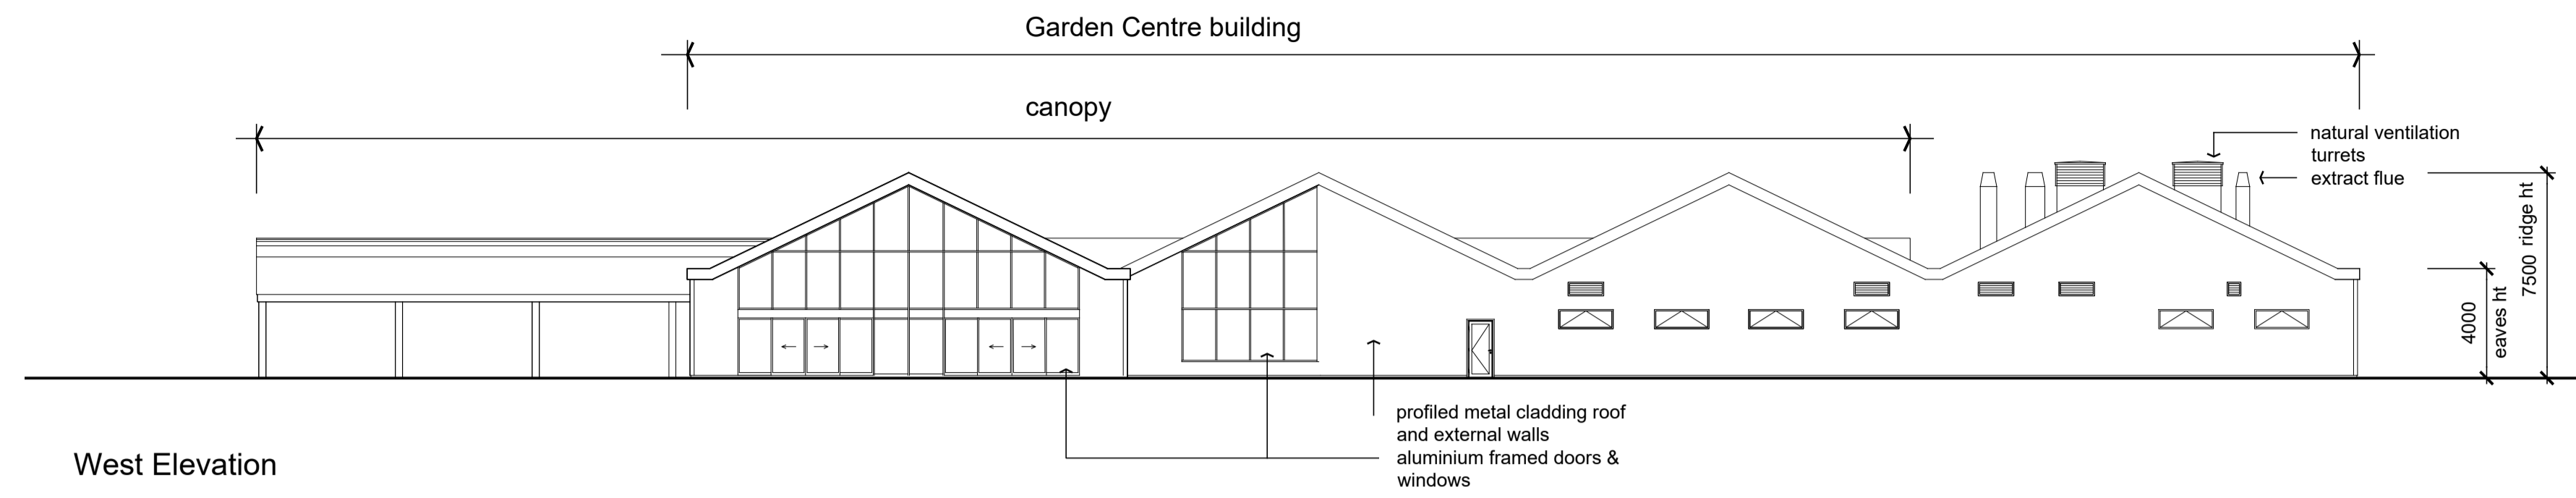


West Elevation

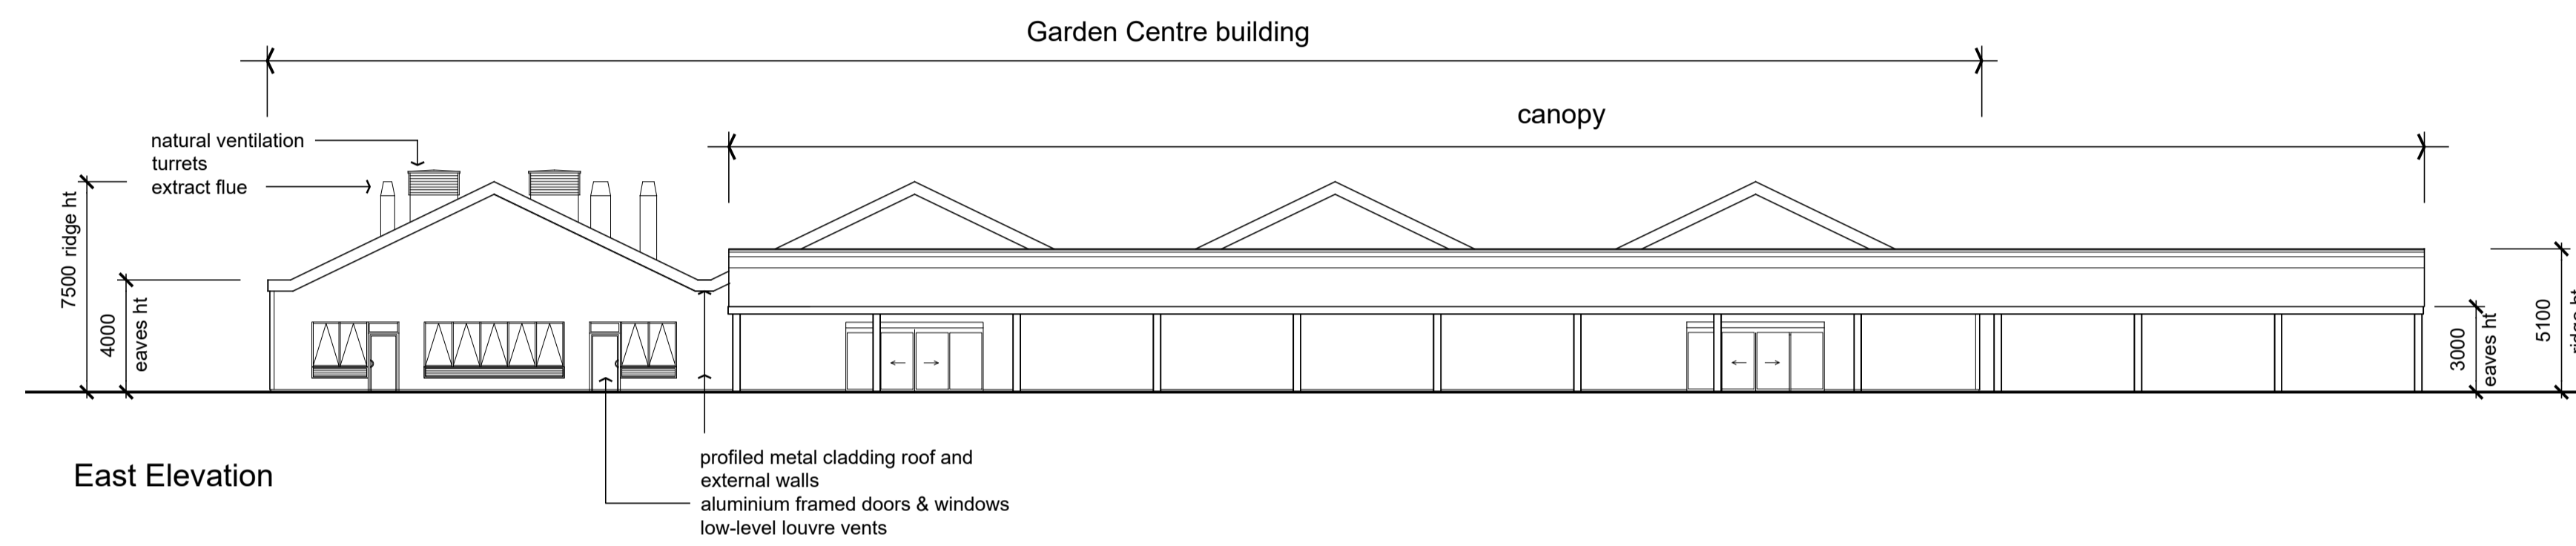

East Elevation

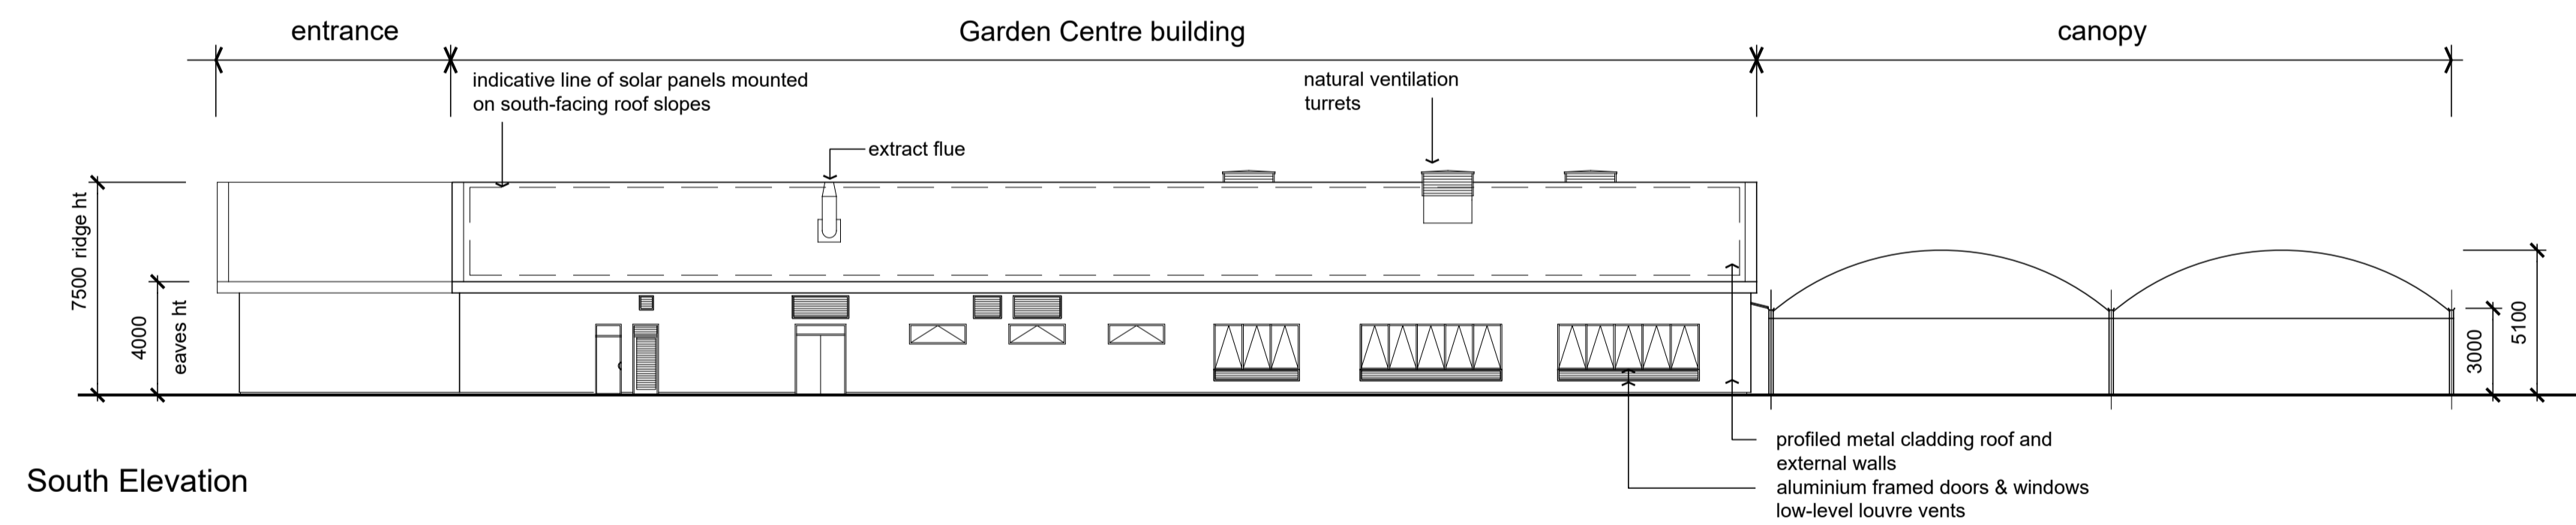

South Elevation

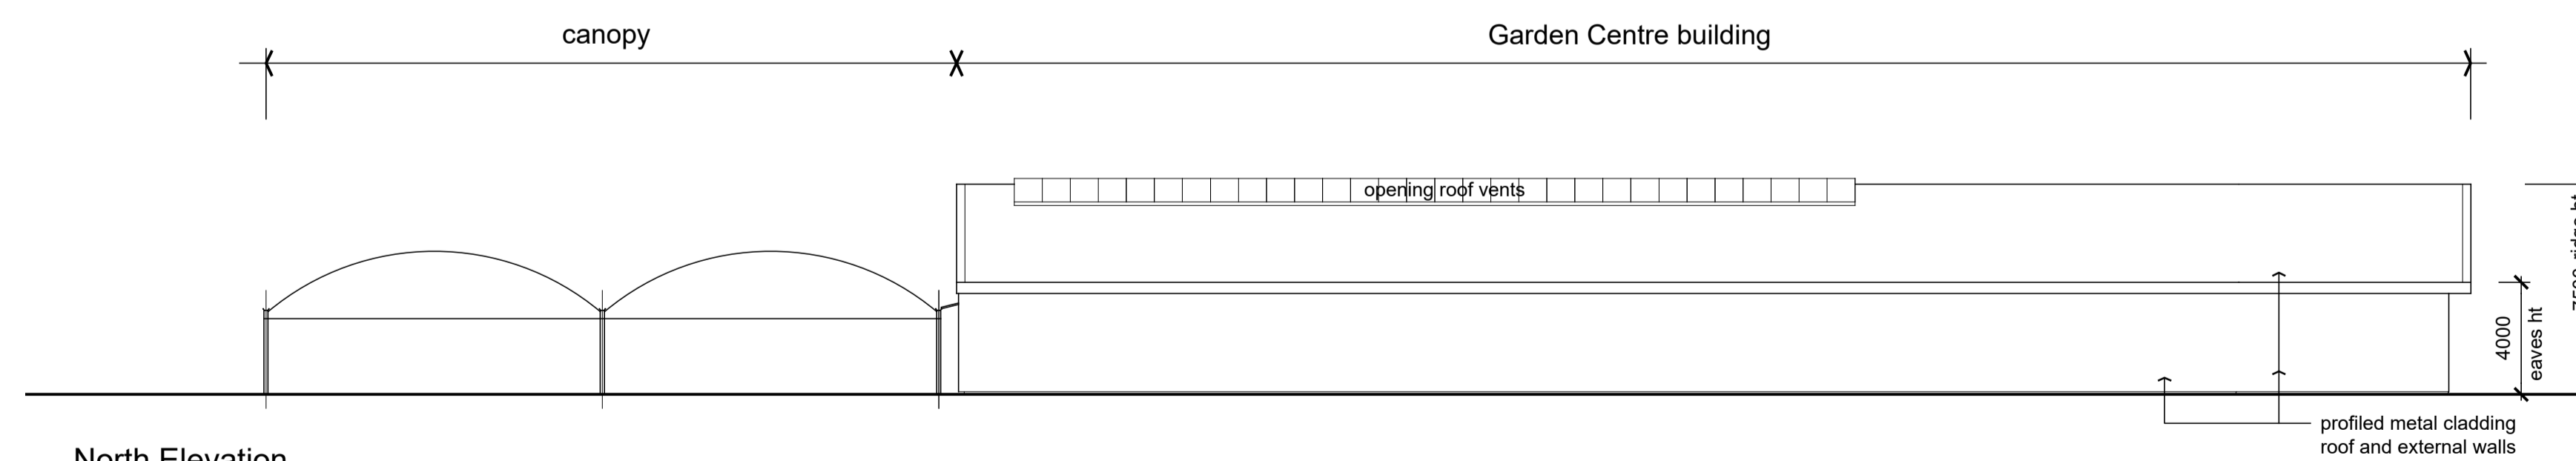

North Elevation

Proposed Elevations - Phase 1



B	vent turrets extract flues & louvres added	RH	28-9-23
A	Solar panel & roof vent alterations	RH	10-8-23

Rev.	Notes	A/m'd	Date
------	-------	-------	------

DRAWING STATUS: Planning	
PROJECT: Perrywood Sudbury	
CLIENT: Perrywood Garden Centres	
TITLE: Proposed Elevations - Phase 1	
DATE: April '23	DRAWN: gs
SCALE: 1:200 @ A1	CHECKED: RH
DRAWING N°: M18.117(b).D.006	REVISION: B

PleydellSmithyman

THIS DRAWING MAY NOT BE USED WITHOUT THE CONSENT OF:

PLEYDELL SMITHYMAN LIMITED
20a, THE WHARFAGE, IRONBRIDGE, SHROPSHIRE, TF8 7NH.

TEL: 01952 433211 FAX: 01952 433223
EMAIL: psl@pleydellsmithyman.co.uk
WEBSITE: www.pleydellsmithyman.co.uk