


Perrywood Sudbury

LEGEND

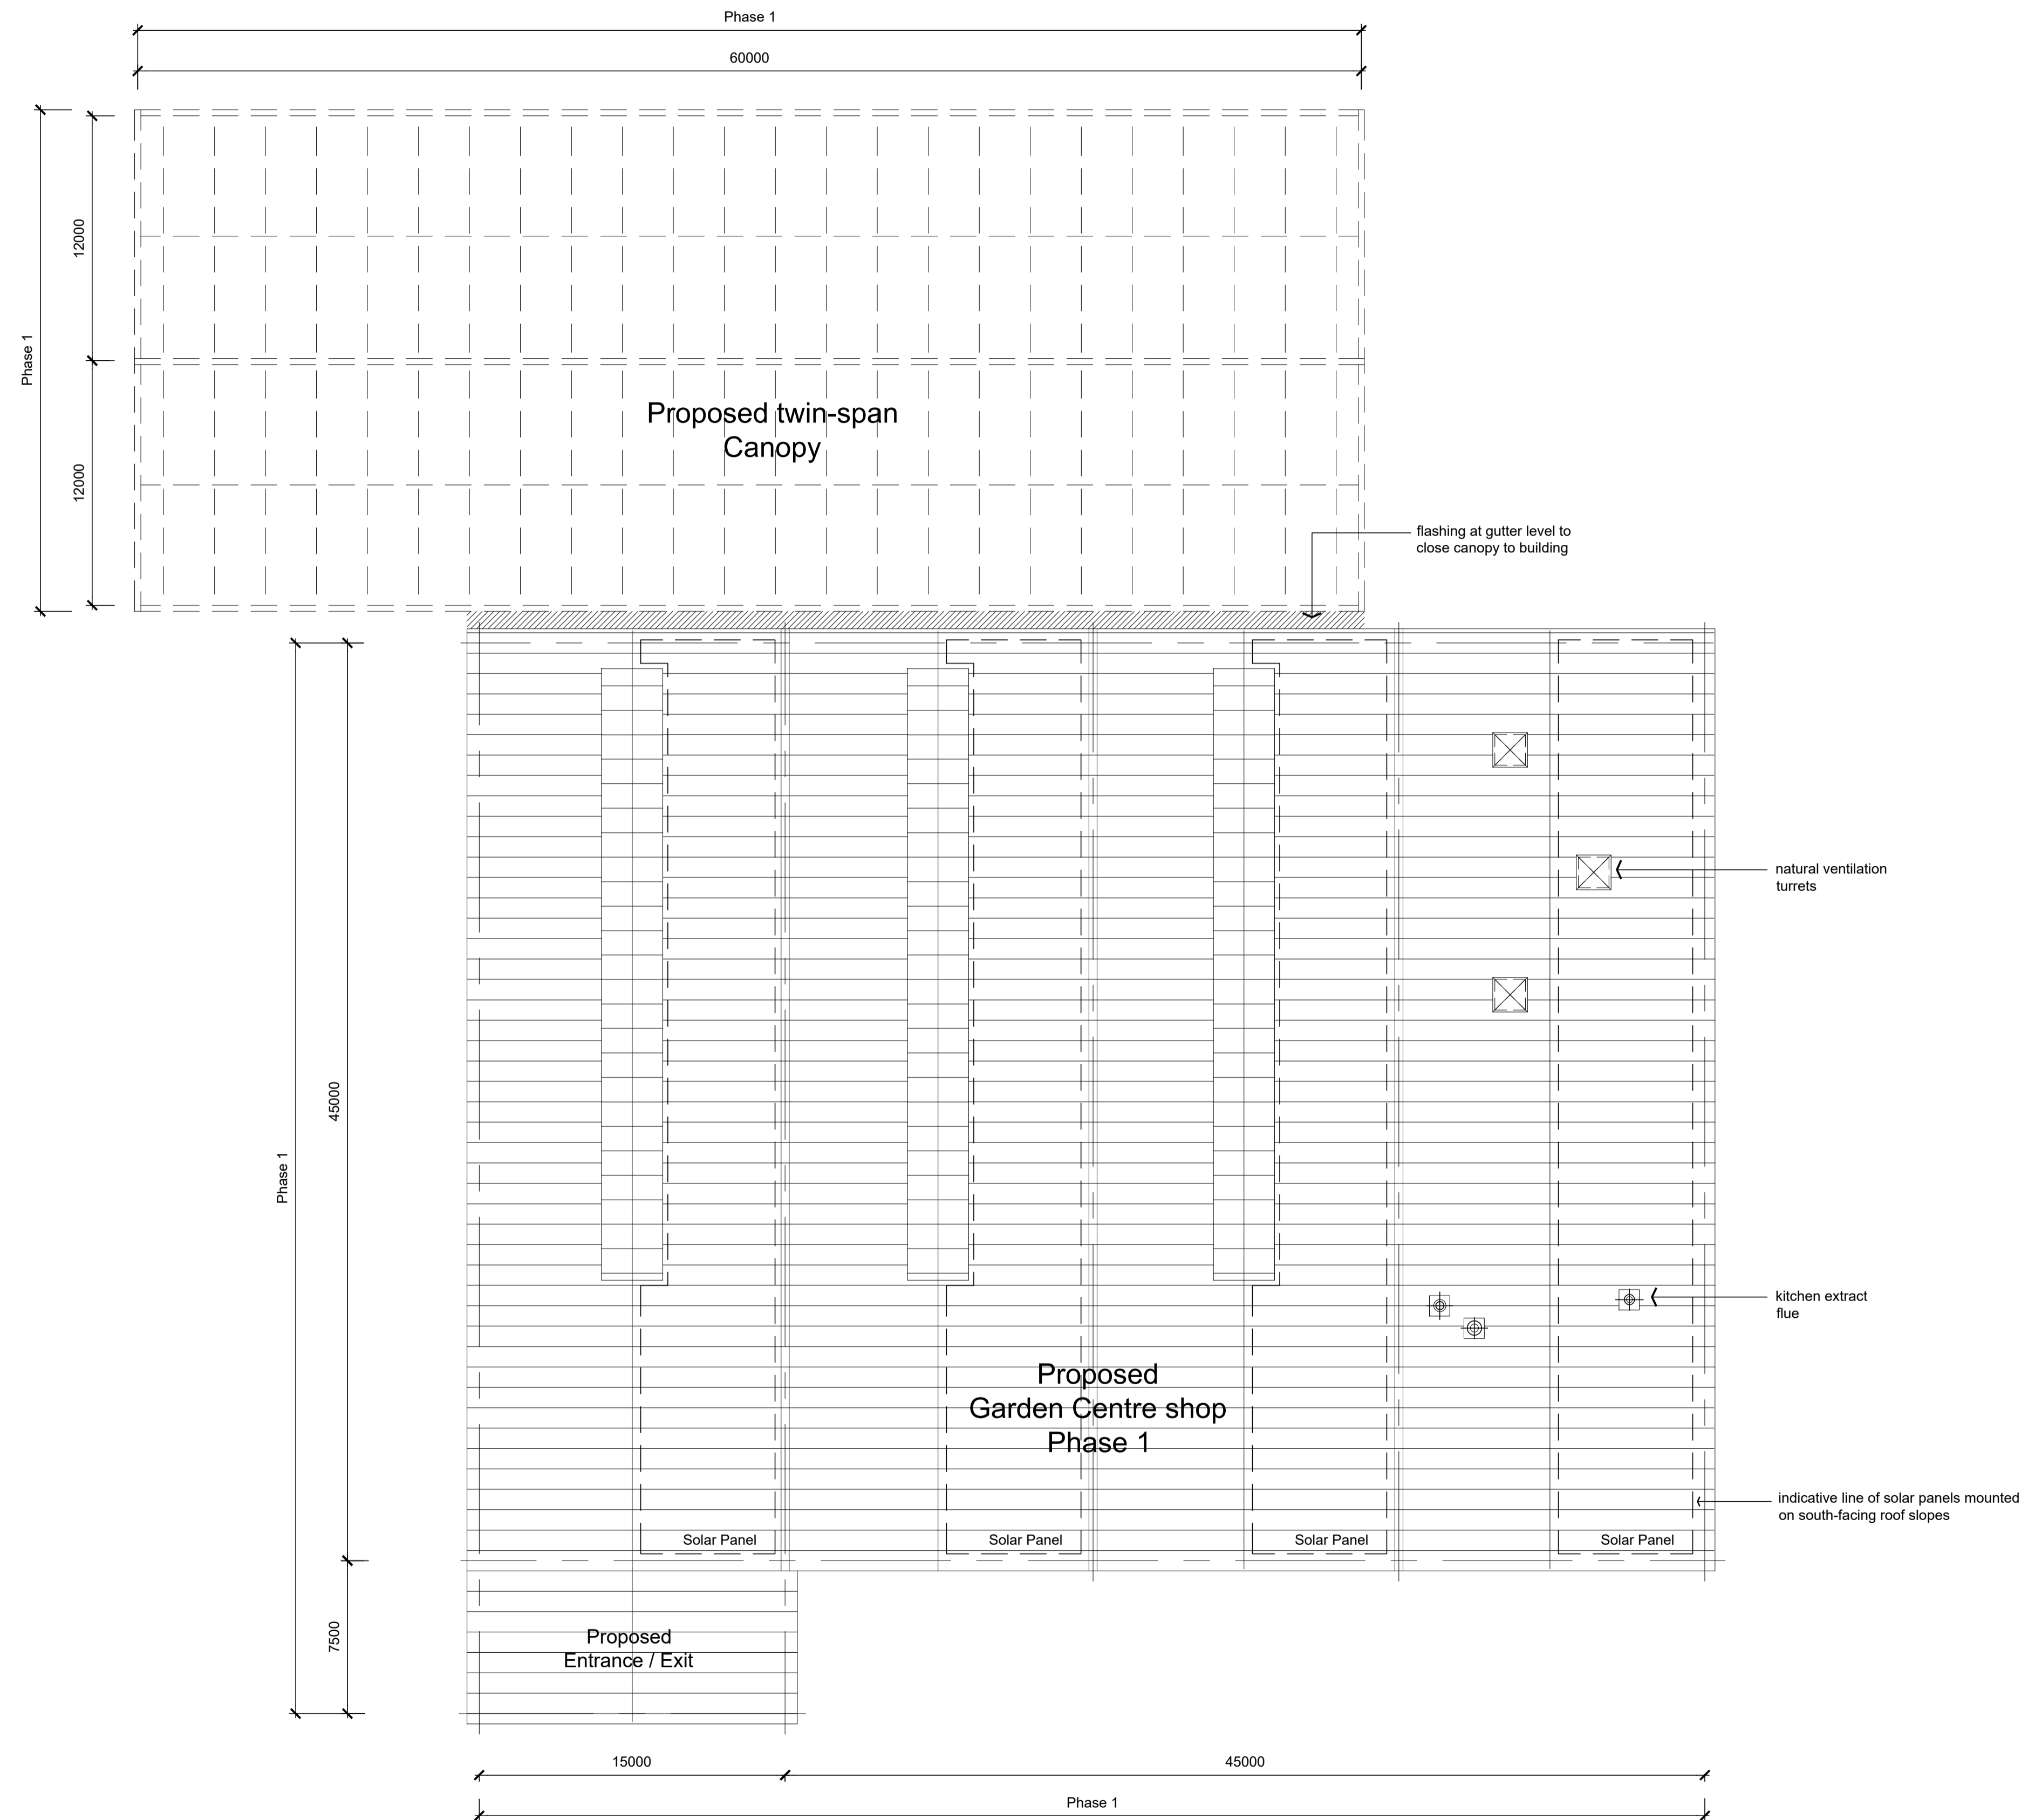

Proposed Roof Plan - Phase 1

Proposed Roof Plan - Phase 1

B	Ventilation turrets; kitchen extract flues added	RH	28-9-23
A	Solar panel & roof vent alterations; notes added	RH	10-8-23

Rev.	Notes	A/mtd	Date

DRAWING STATUS: Planning	
PROJECT: Perrywood Sudbury	
CLIENT: Perrywood Garden Centres	
TITLE: Proposed Roof Plan - Phase 1	
DATE: June '23	DRAWN: gs
SCALE: 1:200 @ A1	CHECKED: RH
DRAWING N°: M18.117(b).D.005	REVISION: B

PleydellSmithyman

THIS DRAWING MAY NOT BE USED WITHOUT THE CONSENT OF:

PLEYDELL SMITHYMAN LIMITED
20a, THE WHARFAGE, IRONBRIDGE,
SHROPSHIRE, TF8 7NH.

TEL: 01952 433211 FAX: 01952 433323
EMAIL: psl@pleydellsmithyman.co.uk
WEBSITE: www.pleydellsmithyman.co.uk