

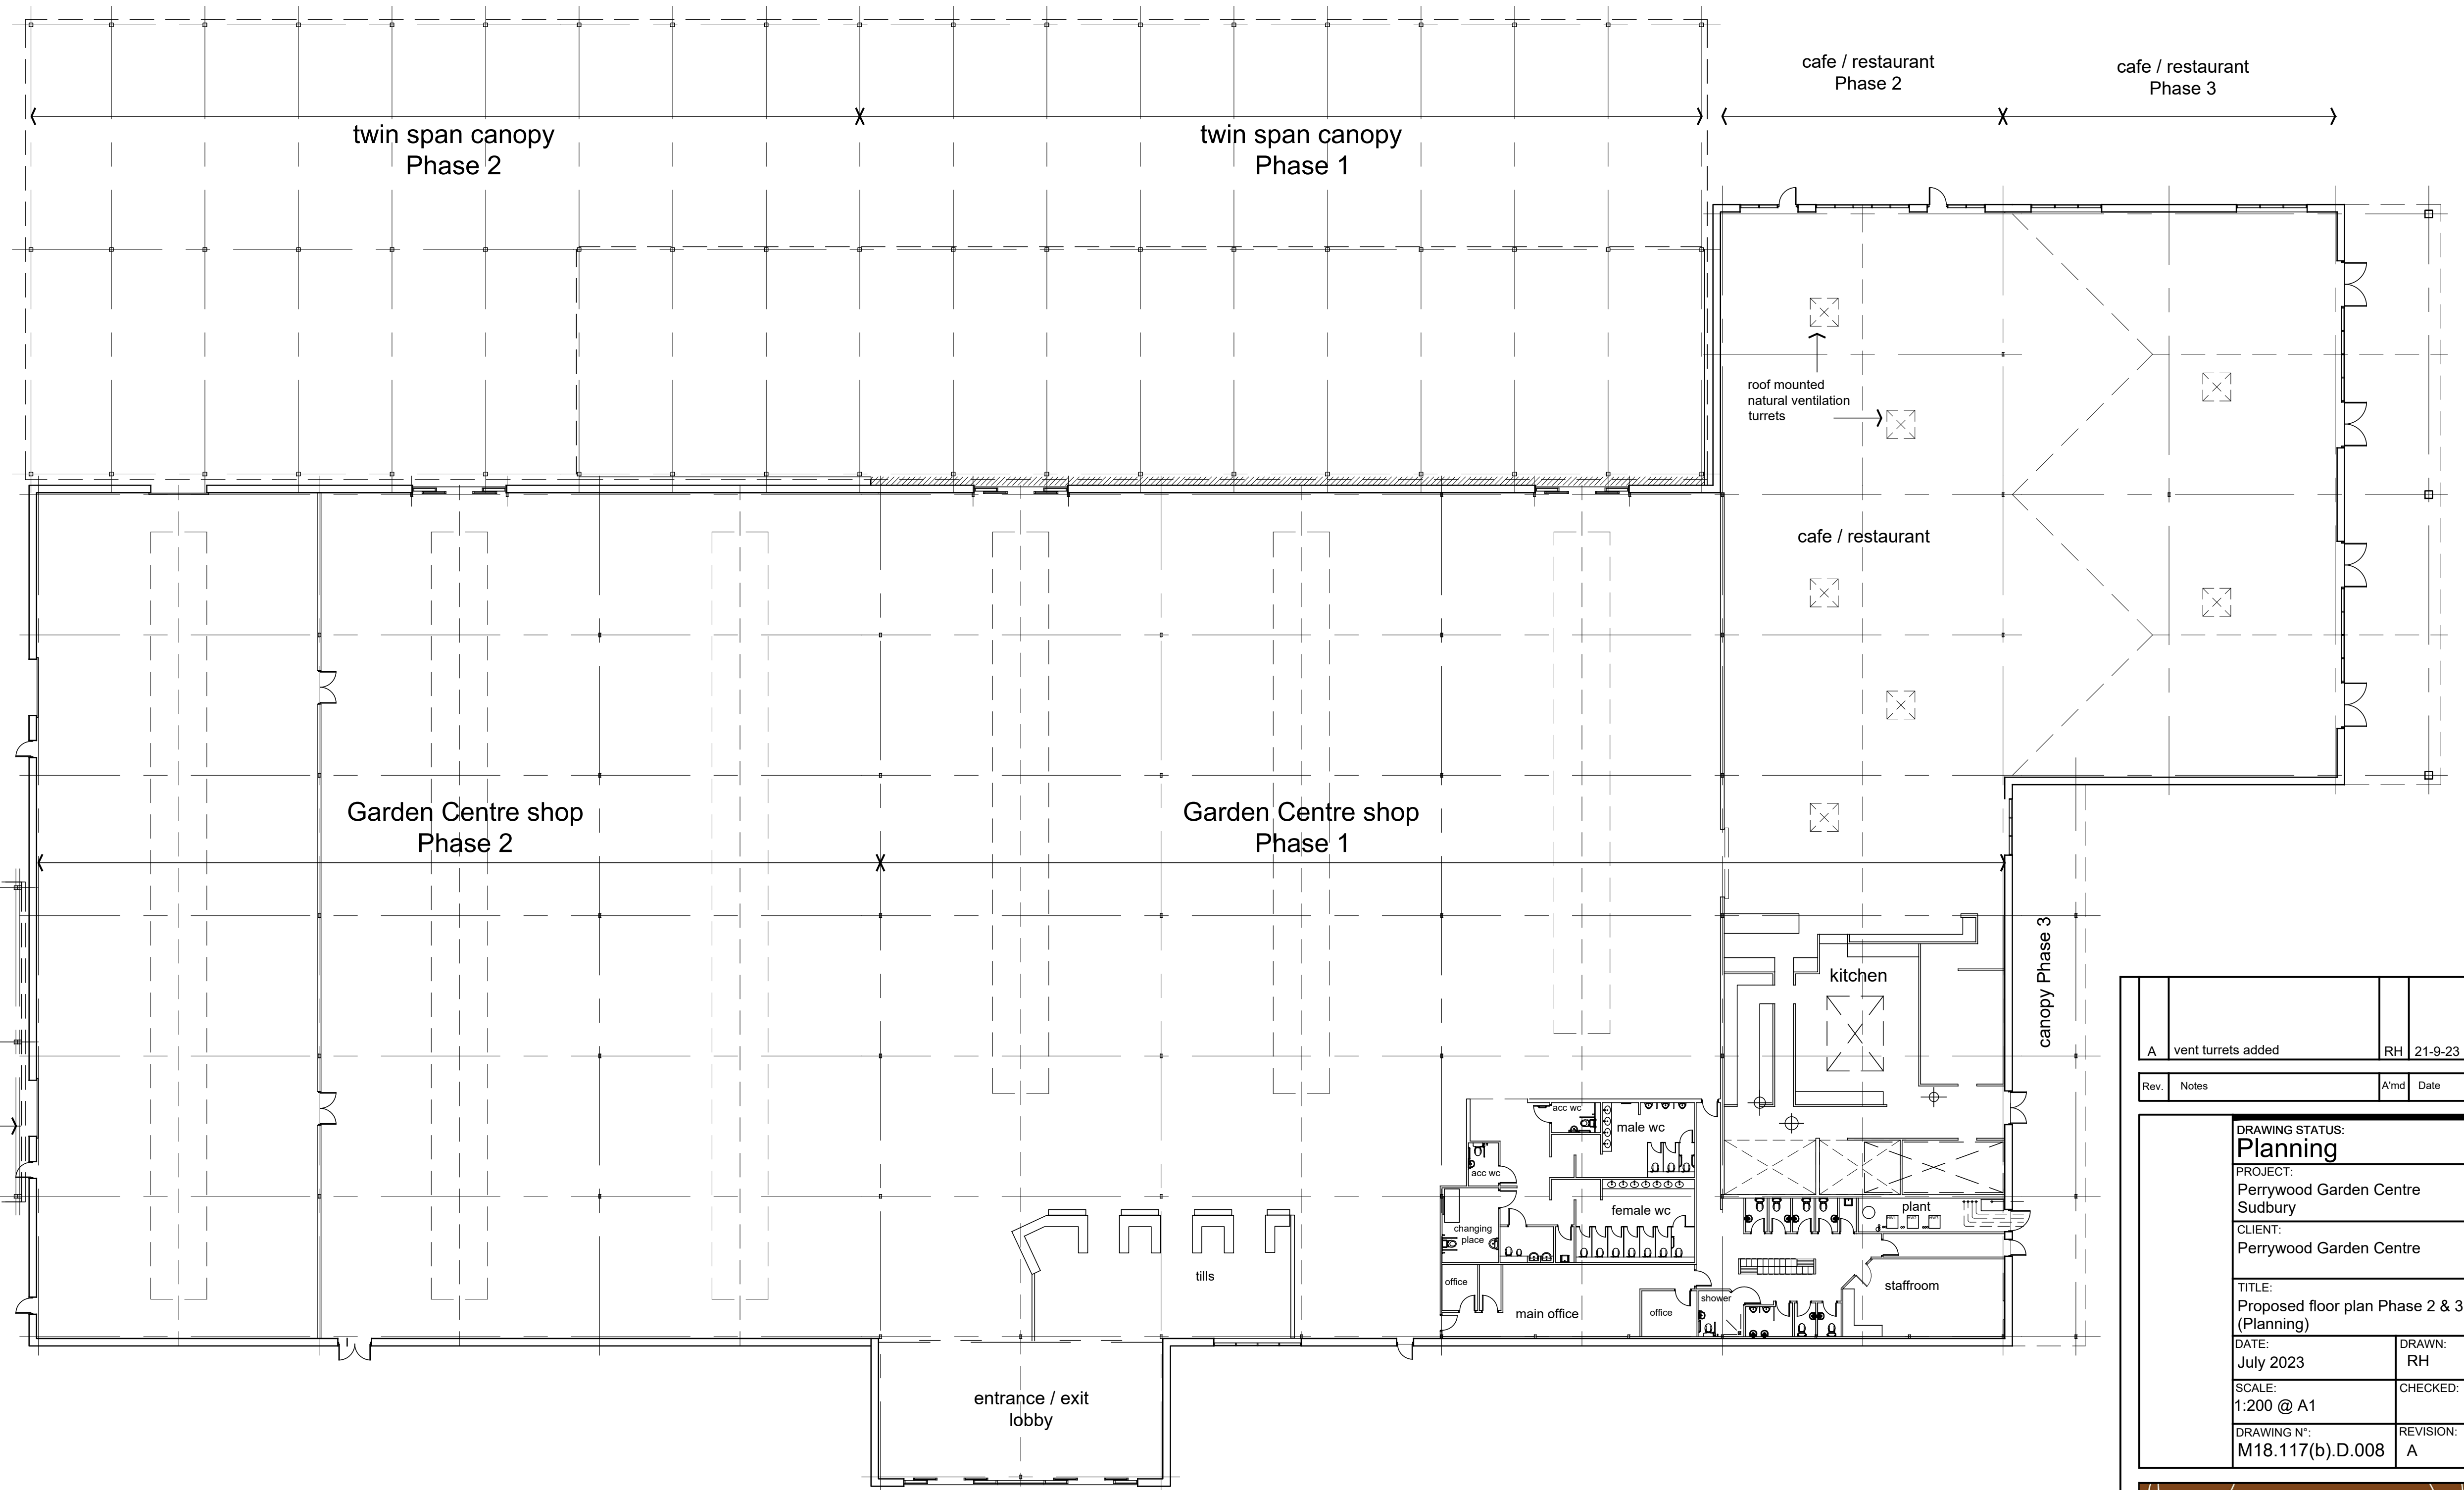


# Perrywood Sudbury

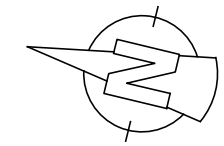

Proposed floor plan Phase 2 & 3

 

Rev.	Notes	A/m'd	Date
A	vent turrets added	RH	21-9-23

<b>DRAWING STATUS:</b> Planning	
PROJECT: Perrywood Garden Centre Sudbury	
CLIENT: Perrywood Garden Centre	
TITLE: Proposed floor plan Phase 2 & 3 (Planning)	
DATE: July 2023	DRAWN: RH
SCALE: 1:200 @ A1	CHECKED:
DRAWING N°: M18.117(b).D.008	REVISION: A

**PleydellSmithyman**

THIS DRAWING MAY NOT BE USED WITHOUT THE CONSENT OF:

PLEYDELL SMITHYMAN LIMITED  
20a, THE WHARFAGE, IRONBRIDGE, SHROPSHIRE, TF8 7NH.

TEL: 01952 433211 FAX: 01952 433323  
EMAIL: [psl@pleydellsmithyman.co.uk](mailto:psl@pleydellsmithyman.co.uk)  
WEBSITE: [www.pleydellsmithyman.co.uk](http://www.pleydellsmithyman.co.uk)