


# Perrywood Sudbury



## LEGEND

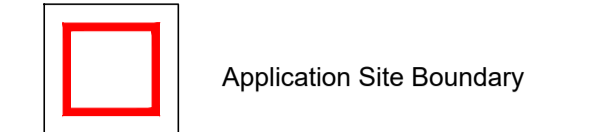

### Proposed Parking

<b>Phase 1 &amp; 2 Car Park</b>	<b>311 no. spaces</b>
<b>Accessible included</b>	<b>10 no. spaces</b>
<b>Phase 3</b>	<b>99 no. spaces</b>
<b>Accessible included</b>	<b>12 no. spaces</b>

A	Car park adjusted to civil engineers proposed layout	RH	14.12.23
---	--	----	----------

Rev.	Notes	A/mtd	Date
------	-------	-------	------


<b>DRAWING STATUS:</b> <b>Planning</b>	
PROJECT: Perrywood Sudbury	
CLIENT: Perrywood Garden Centres	
TITLE: Proposed Site Plan Phases 2 & 3	
DATE: June '23	DRAWN: gs
SCALE: 1:1000 @ A1	CHECKED: PP
DRAWING N°: M18.117(b).D.007	REVISION: A



THIS DRAWING MAY NOT BE USED WITHOUT THE CONSENT OF:

PLEYDELL SMITHYMAN LIMITED  
20a, THE WHARFAGE, IRONBRIDGE,  
SHROPSHIRE, TF8 7NH.

TEL: 01952 433211 FAX: 01952 433323  
EMAIL: [ps@pleydellsmithyman.co.uk](mailto:ps@pleydellsmithyman.co.uk)  
WEBSITE: [www.pleydellsmithyman.co.uk](http://www.pleydellsmithyman.co.uk)

 

Proposed Site Plan - Phase 2 & 3

