



Perrywood Sudbury

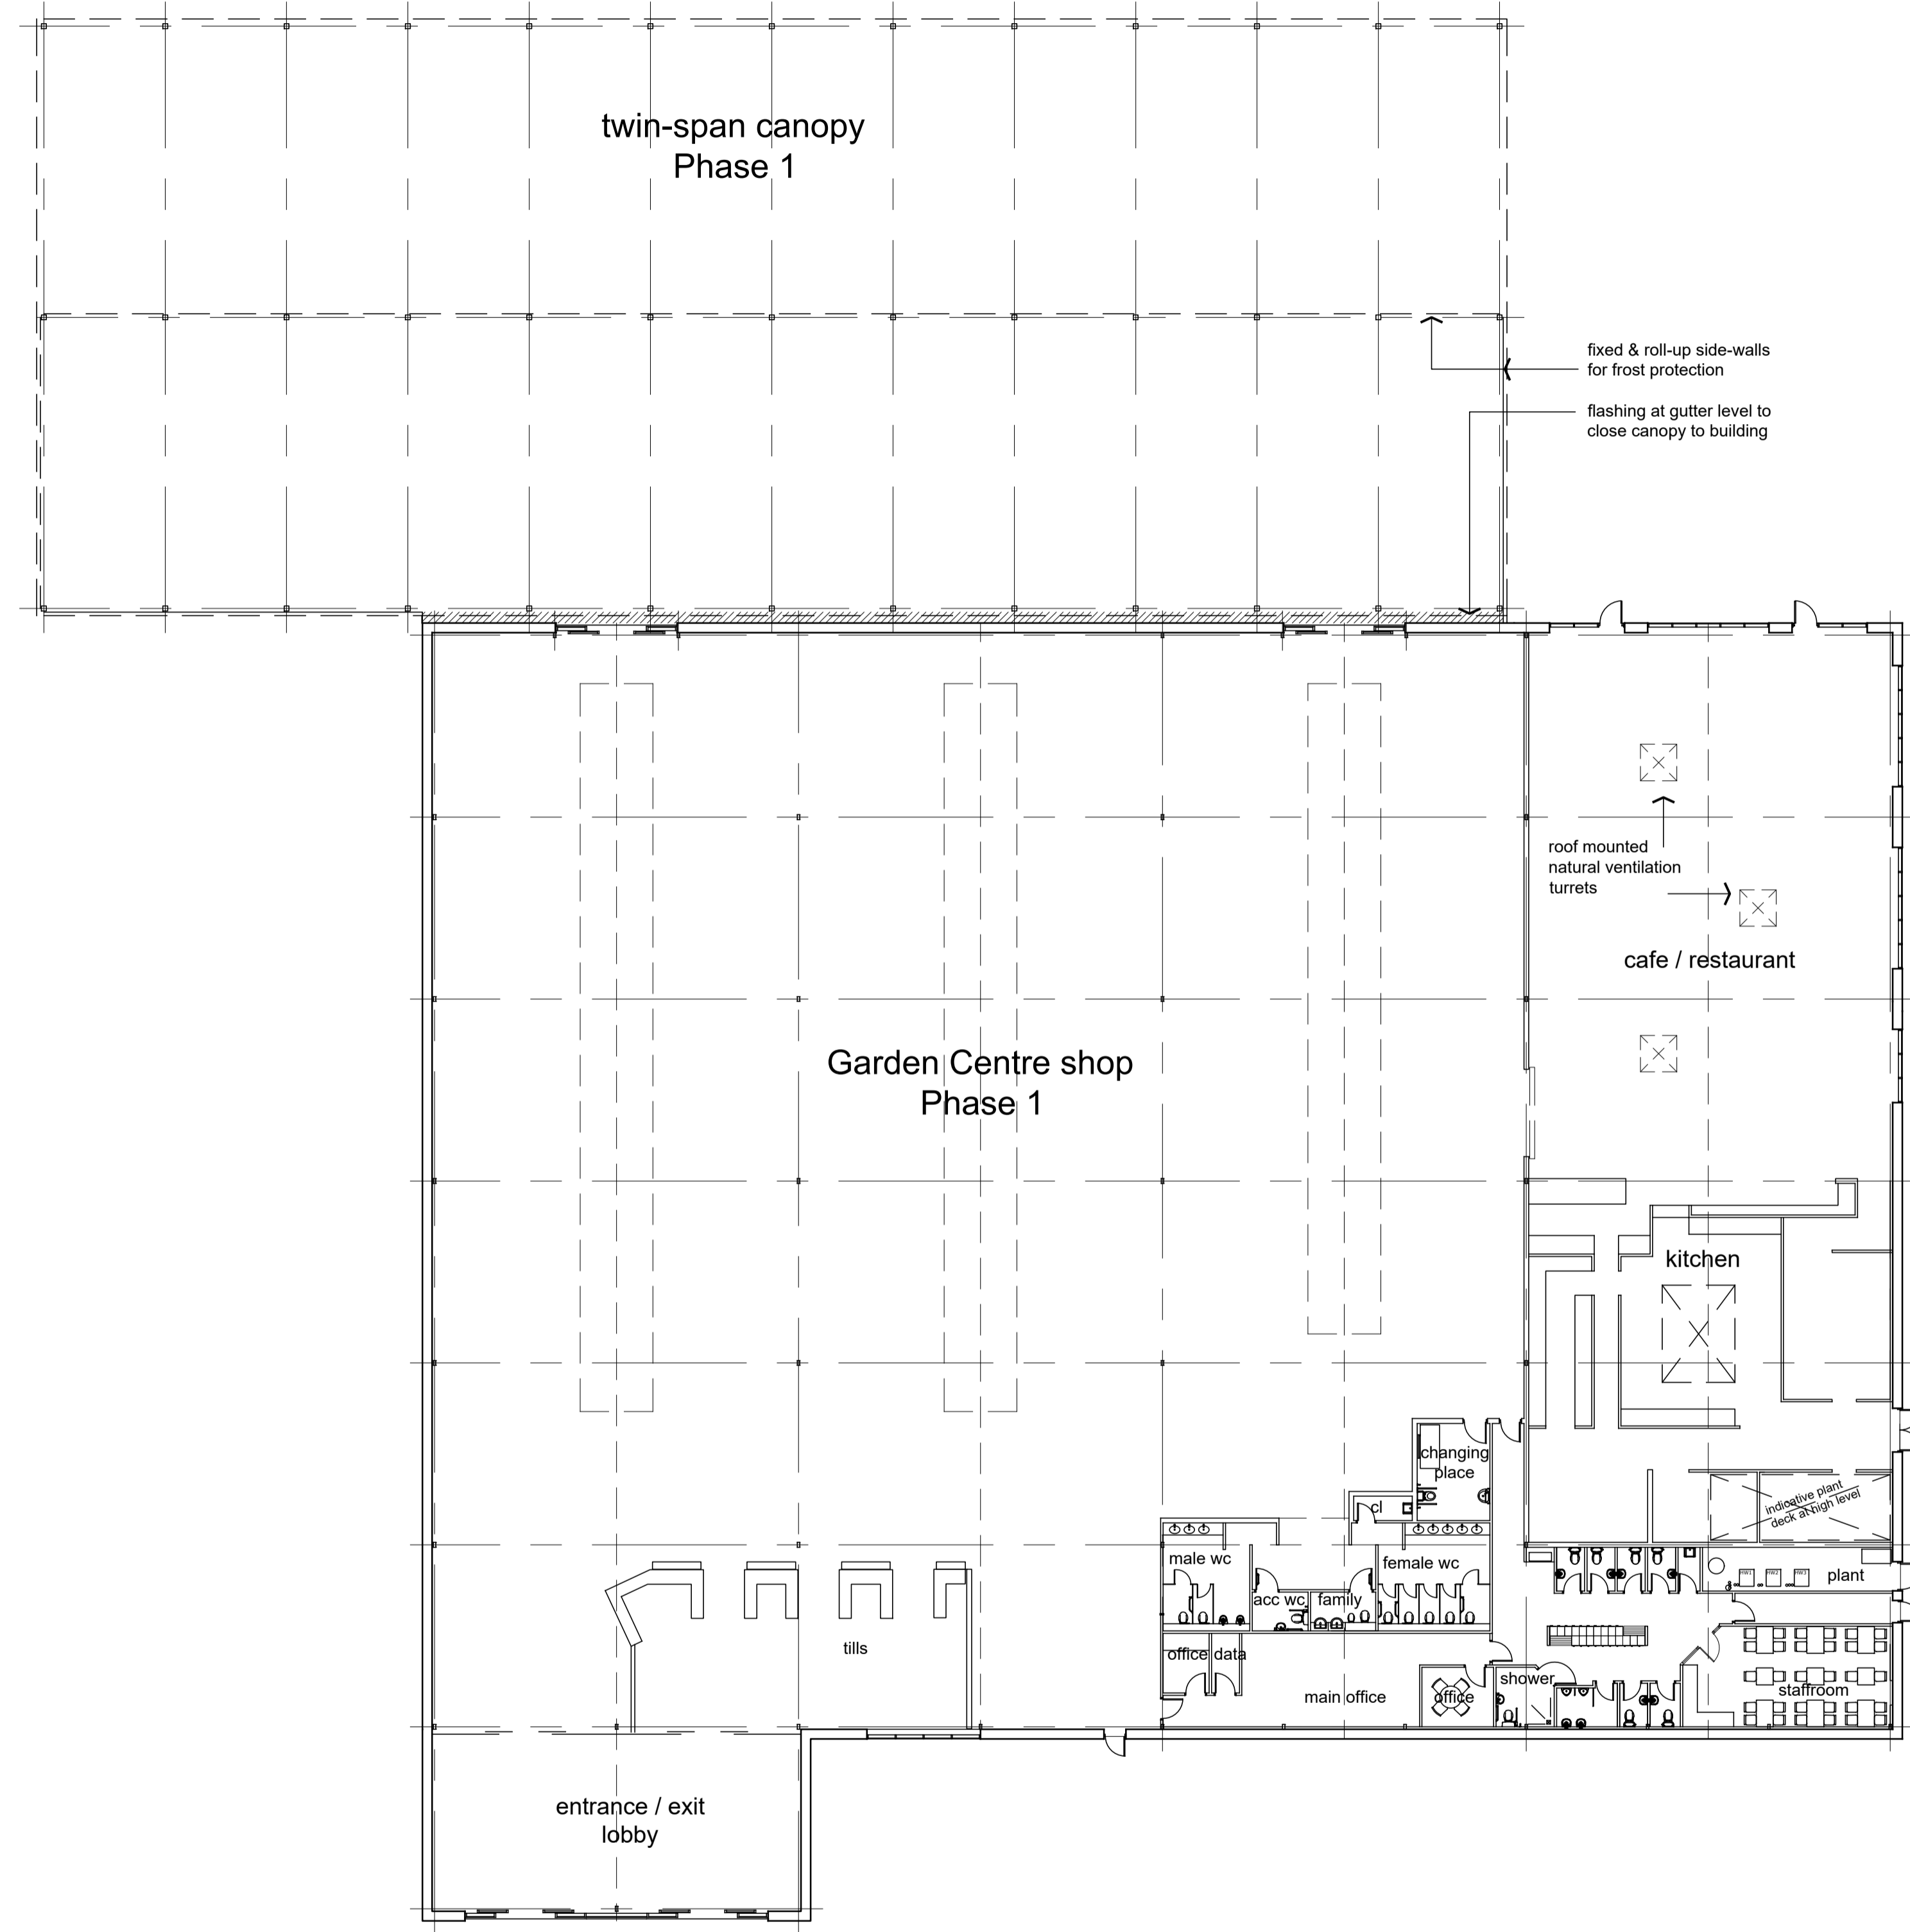

Proposed floor plan Phase 1

 

LEGEND

D	plant room layout	RH	3-11-23
C	customer wcs amended to suit phase 1	RH	13-10-23
B	vent turrets added	RH	21-9-23
A	office layout amended to client comments; roof vent layout	RH	24-7-23

Rev.	Notes	A/md	Date
------	-------	------	------

DRAWING STATUS: Planning	
PROJECT: Perrywood Garden Centre Sudbury	
CLIENT: Perrywood Garden Centre	
TITLE: Proposed floor plan Phase 1 (Planning)	
DATE: July 2023	DRAWN: RH
SCALE: 1:200 @ A1	CHECKED:
DRAWING N°: M18.117(b).D.004	REVISION: D

PleydellSmithyman

THIS DRAWING MAY NOT BE USED WITHOUT THE CONSENT OF:

PLEYDELL SMITHYMAN LIMITED
20a, THE WHARFAGE, IRONBRIDGE, SHROPSHIRE, TF8 7NH.

TEL: 01952 433211 FAX: 01952 433323
EMAIL: psl@pleydellsmithyman.co.uk
WEBSITE: www.pleydellsmithyman.co.uk