


- ELEVATION OF FRONT ELEVATION DORMERS (2NO)
1:10 OVERALL WINDOW SIZE TO MATCH EXISTING.

- ELEVATION OF SINGLE REAR DORMER TO BATHROOM
1:10. O/A WINDOW SIZE TO MATCH EXISTING.

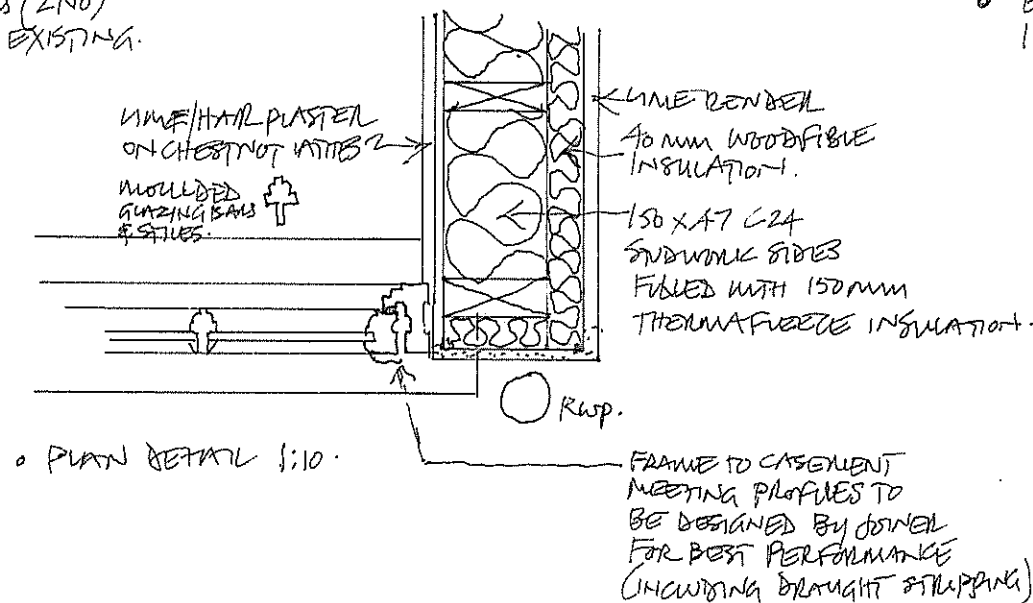

- PLAN DETAIL 1:10.

| | | | | | | |
|---|--|---|-------------|------------------|--------------------------------------|-----|
| drawing title DORMER WINDOWS AS PROPOSED PLAN & ELEVATIONS | | FREELAND REES ROBERTS ARCHITECTS 25 City Road, Cambridge, CB1 1DP tel 01223 366555 fax 01223 312882 info@frarchitects.co.uk | | | | |
| client JAMIE CAMPBELL & SIMONNE GRAVES | job title THE COTTAGE OLD NEWTON | scale 1:10 @A3 | drawn HF | date DEC 2023 | sheet/layout number 23-038 / DW 1 | rev |