


• FRONT ELEVATION DORMER WINDOWS

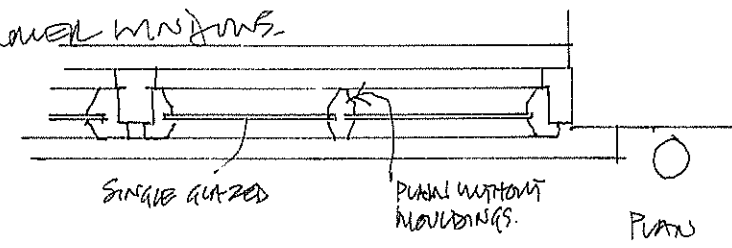

• BATHROOM WINDOW NORTH ELEVATION (DORMER)

drawing title DORMER WINDOWS AS EXISTING PLAN & ELEVATIONS		FREELAND REES ROBERTS ARCHITECTS 25 City Road, Cambridge, CB1 1DP tel 01223 366355 fax 01223 312882 info@frarchitects.co.uk			
client JAMIE CAMPBELL & SIMONNE GRAEUS	job title THE COYNE OLD NEWTON	scale 1:10 @A3	drawn HF	date 22.02.2023	sheet/layout number 23-038/DW/51
					rev