


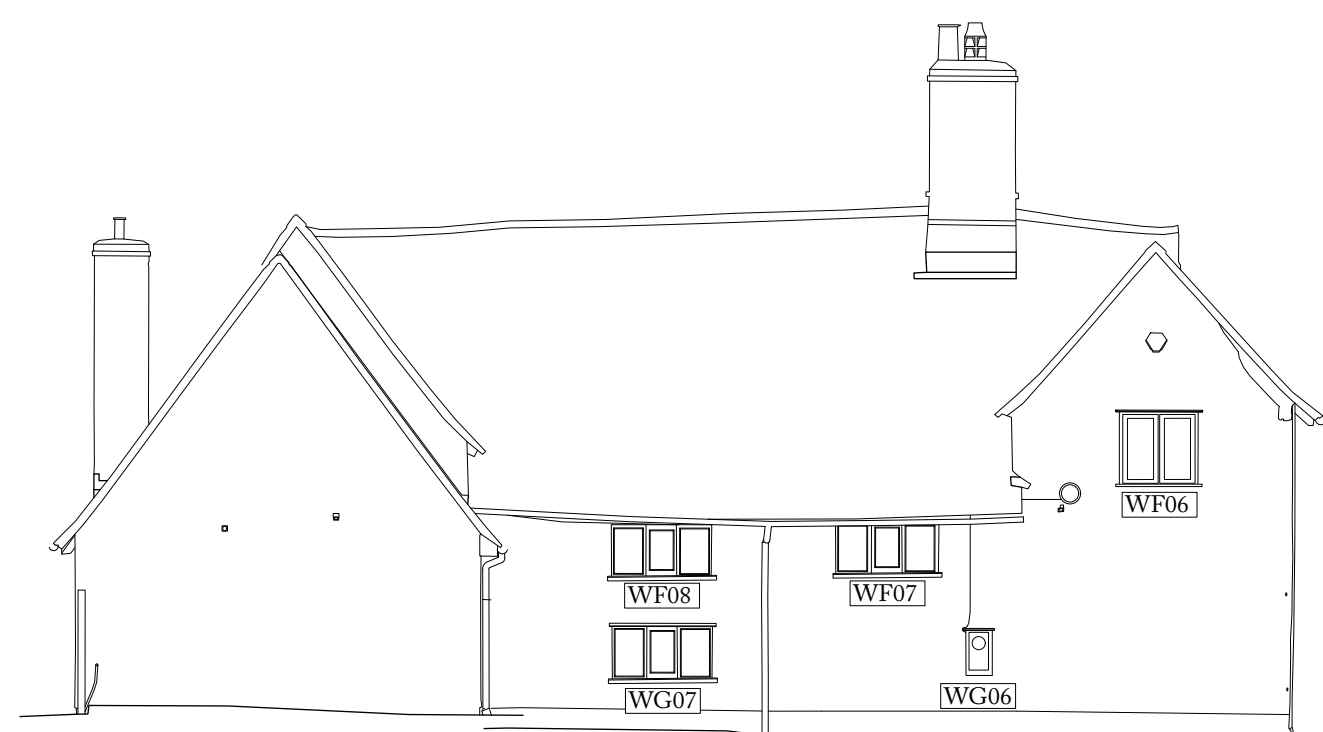

+30.00 Datum  
1 SOUTH ELEVATION  
As Existing, 1:100




+30.00 Datum  
2 WEST ELEVATION  
As Existing, 1:100




+30.00 Datum  
3 NORTH ELEVATION  
As Existing, 1:100



+30.00 Datum  
4 EAST ELEVATION  
As Existing, 1:100  
\* = Frosted Glazing

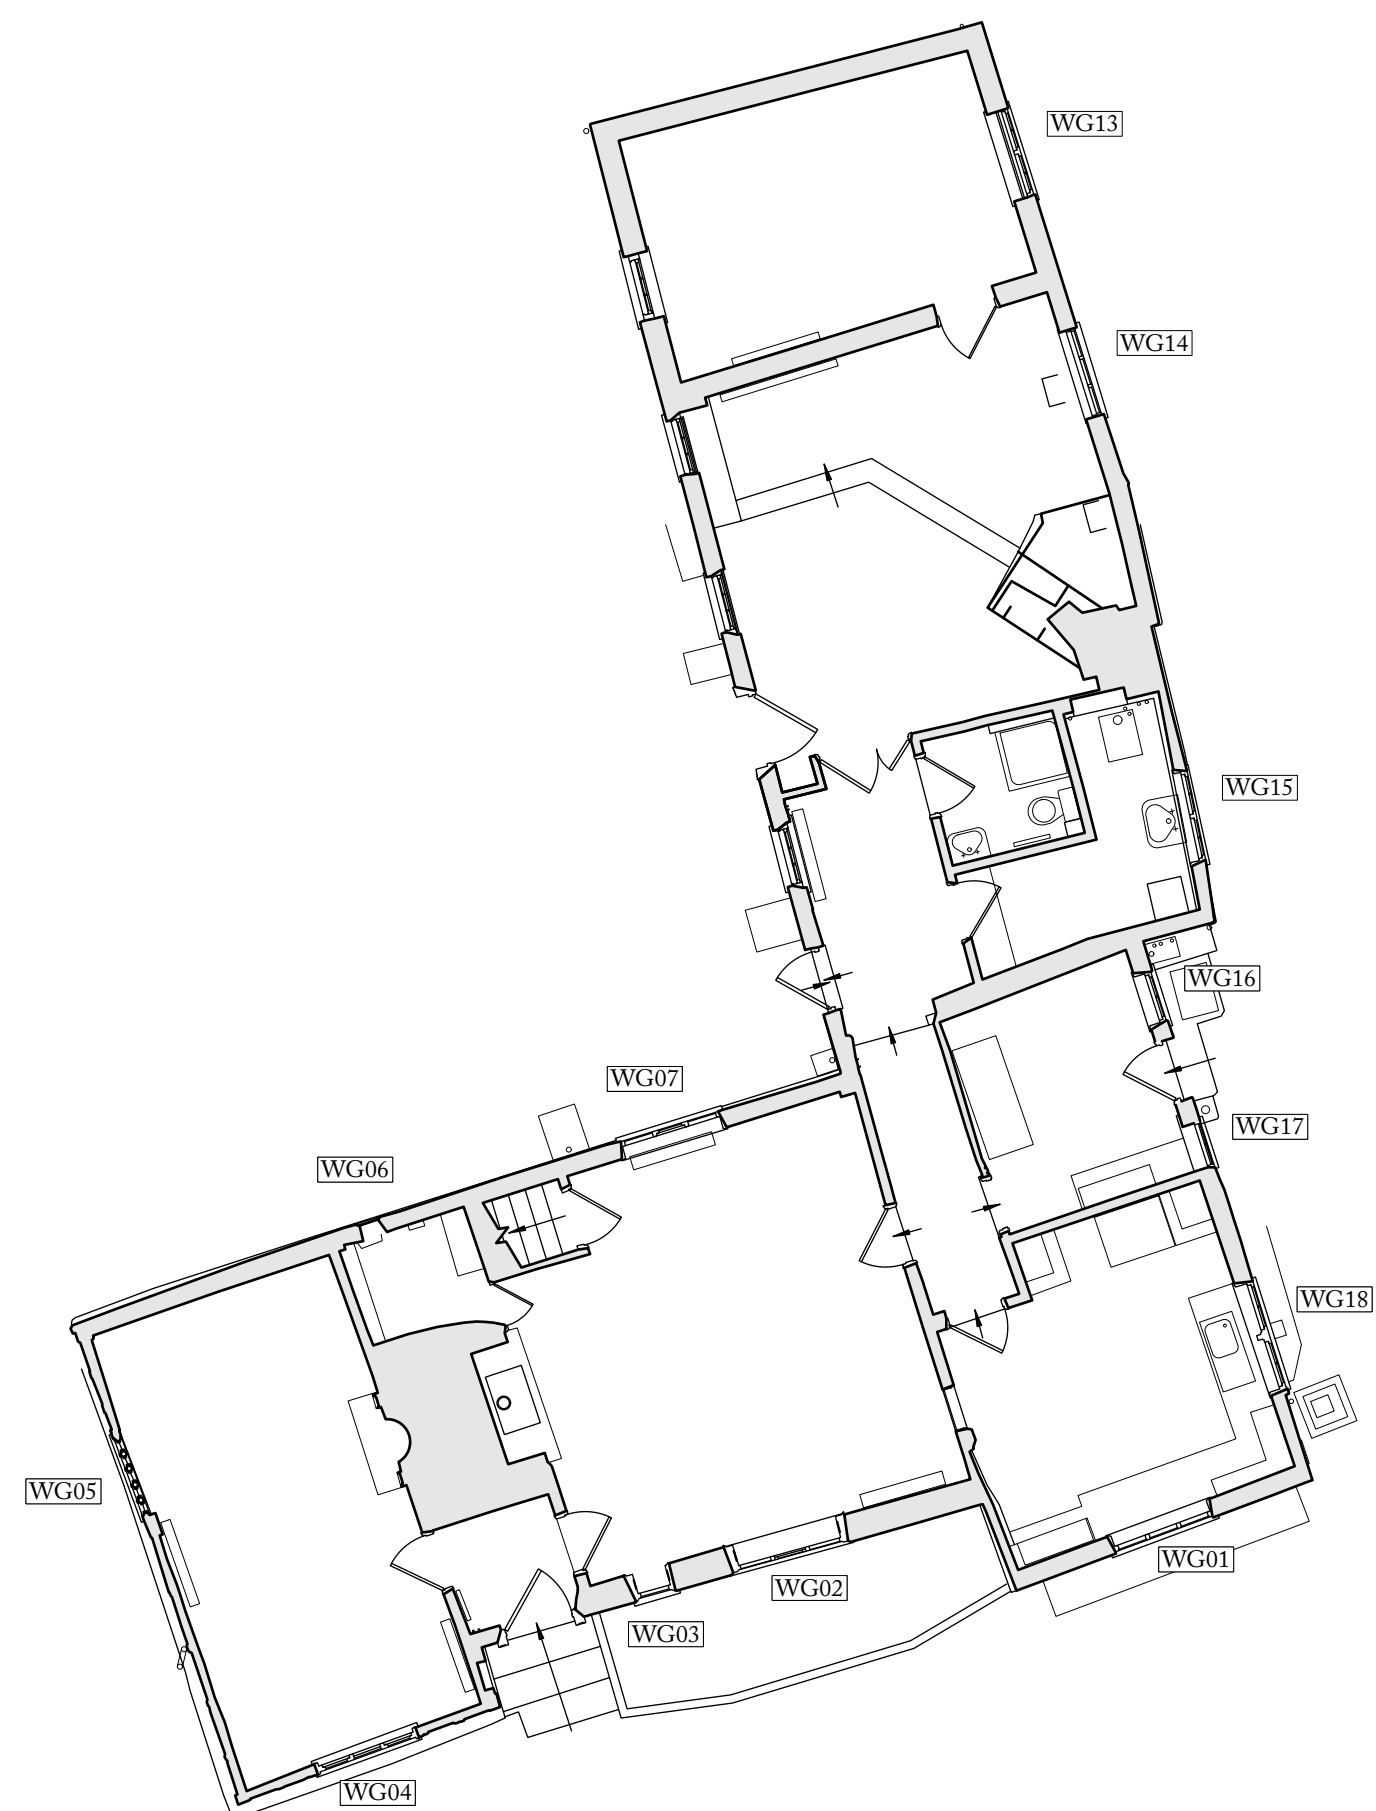

5 GROUND FLOOR PLAN  
As Existing, 1:100

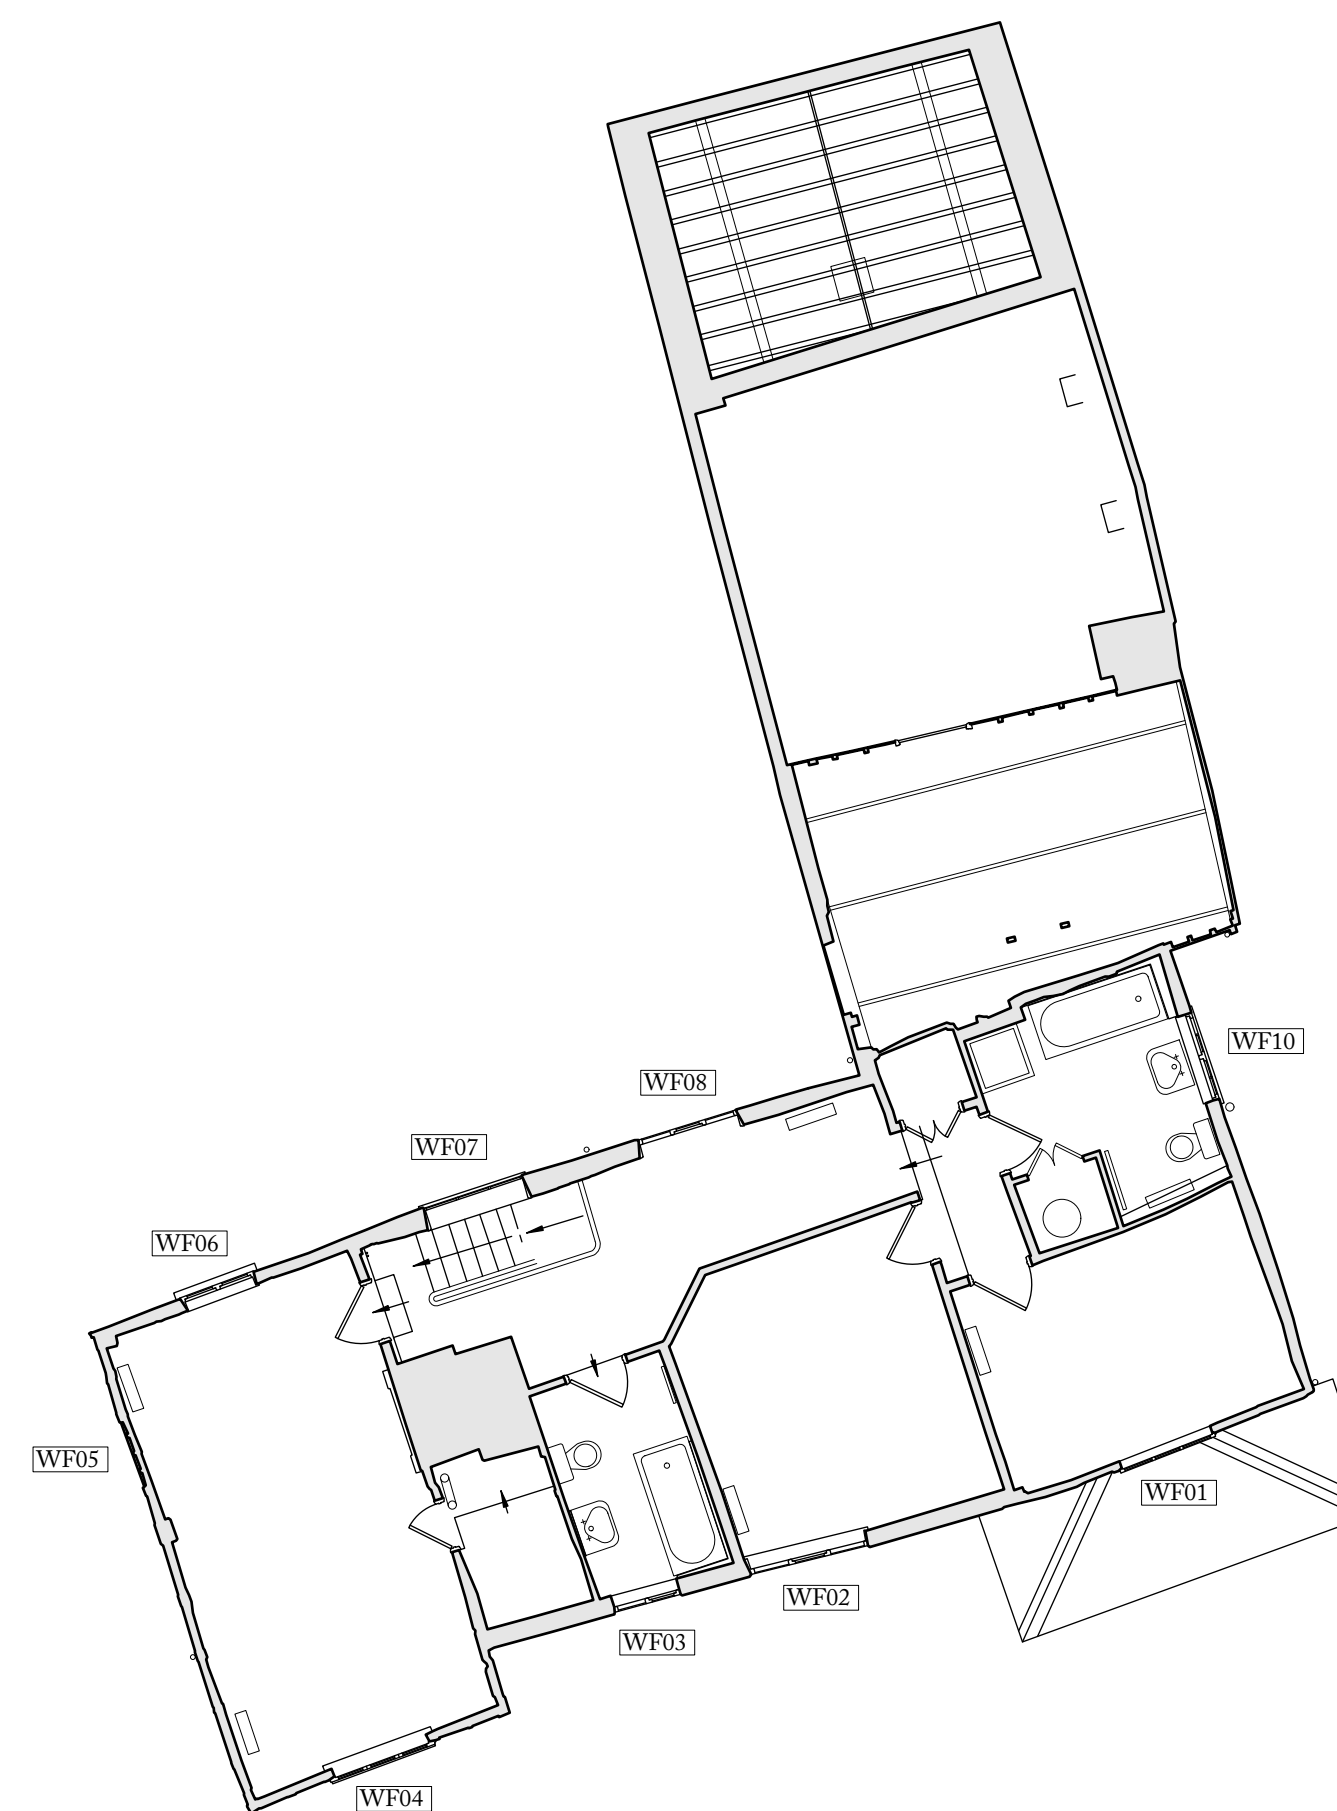

6 FIRST FLOOR PLAN  
As Existing, 1:100



**Hoare,  
Ridge &  
Morris**  
Architects

PROJECT	JACKDAWS FORD Chelworth, Suffolk LBC Application to Replace 20th Cent.Windows
DRAWING TITLE	EXISTING Elevations and Floorplans
SCALE	1:100 @ A1, 1:200 @A3
STATUS	PLANNING / LBC
DRAWING NO.	<b>210.PL101</b>