


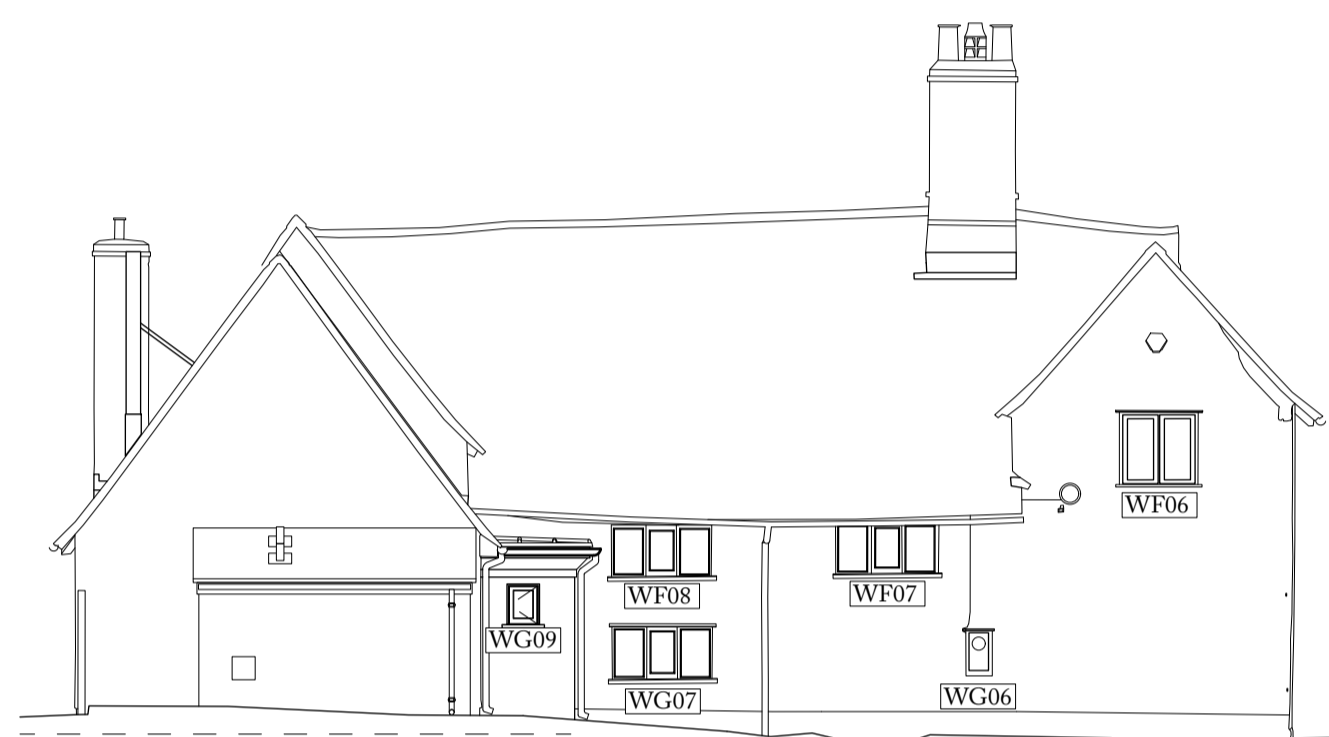

+30.00 Datum  
**1** SOUTH ELEVATION  
As Consented, 1:100




+30.00 Datum  
**8** WEST ELEVATION  
As Consented, 1:100




+30.00 Datum  
**9** NORTH ELEVATION  
As Consented, 1:100



+30.00 Datum  
**10** EAST ELEVATION  
As Consented, 1:100  
\* = Frosted Glazing

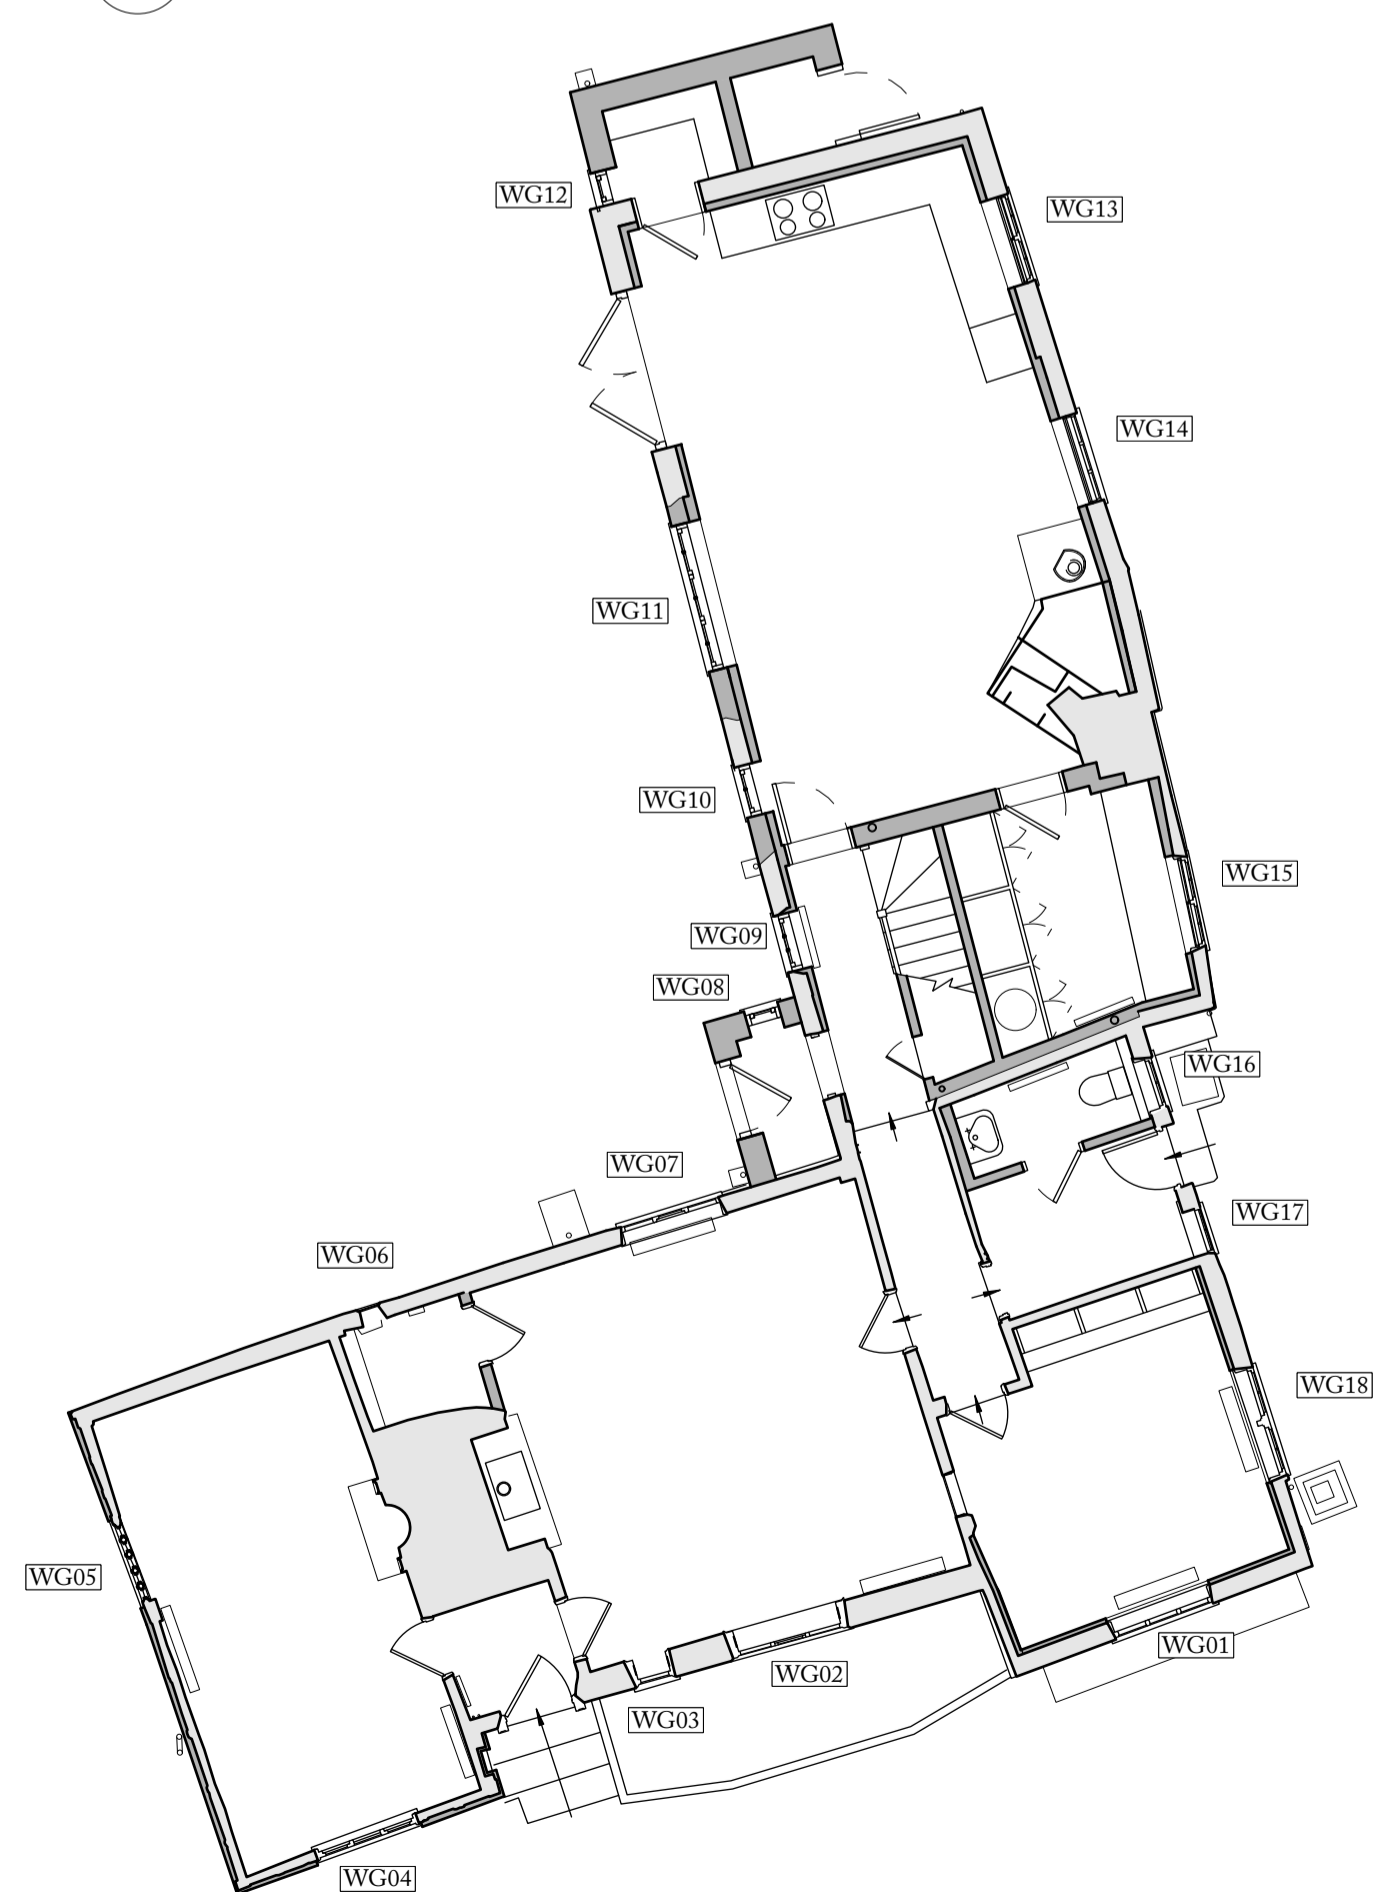

**5** GROUND FLOOR PLAN  
As Consented, 1:100

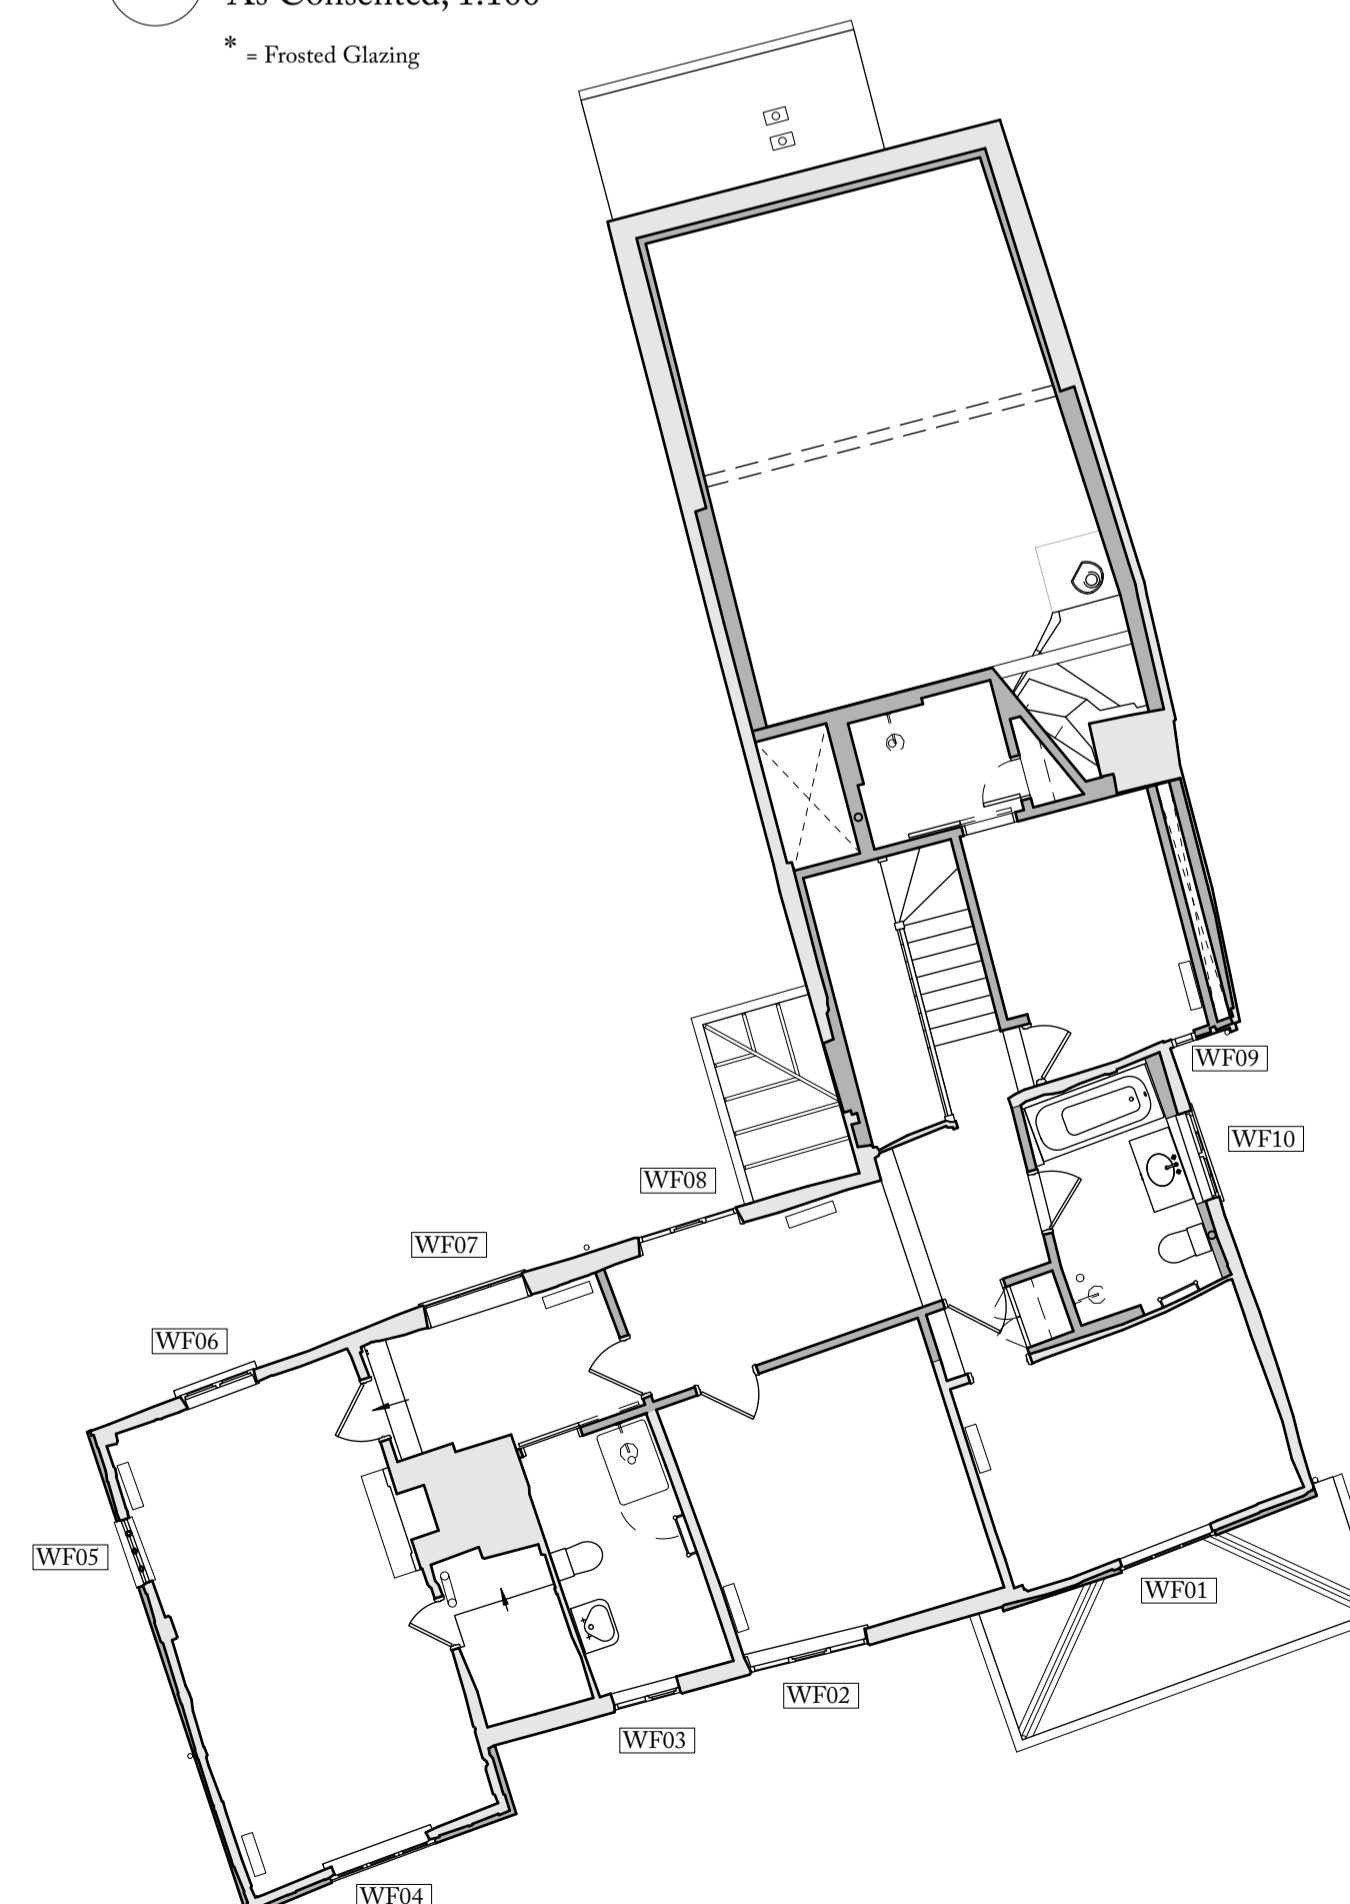

**6** FIRST FLOOR PLAN  
As Consented, 1:100



**Hoare,  
Ridge &  
Morris**  
Architects

PROJECT JACKDAWS FORD  
Chelworth, Suffolk  
LBC Application to Replace 20th Cent. Windows

DRAWING TITLE CONSENTED  
Elevations and Floorplans

SCALE 1:100 @ A1, 1:200 @ A3

STATUS PLANNING / LBC

DRAWING NO. **210.PL102**