


Rev.	Date	Description	Drawn	Checkd

0 2 4 6 8 10m
SCALE 1:200

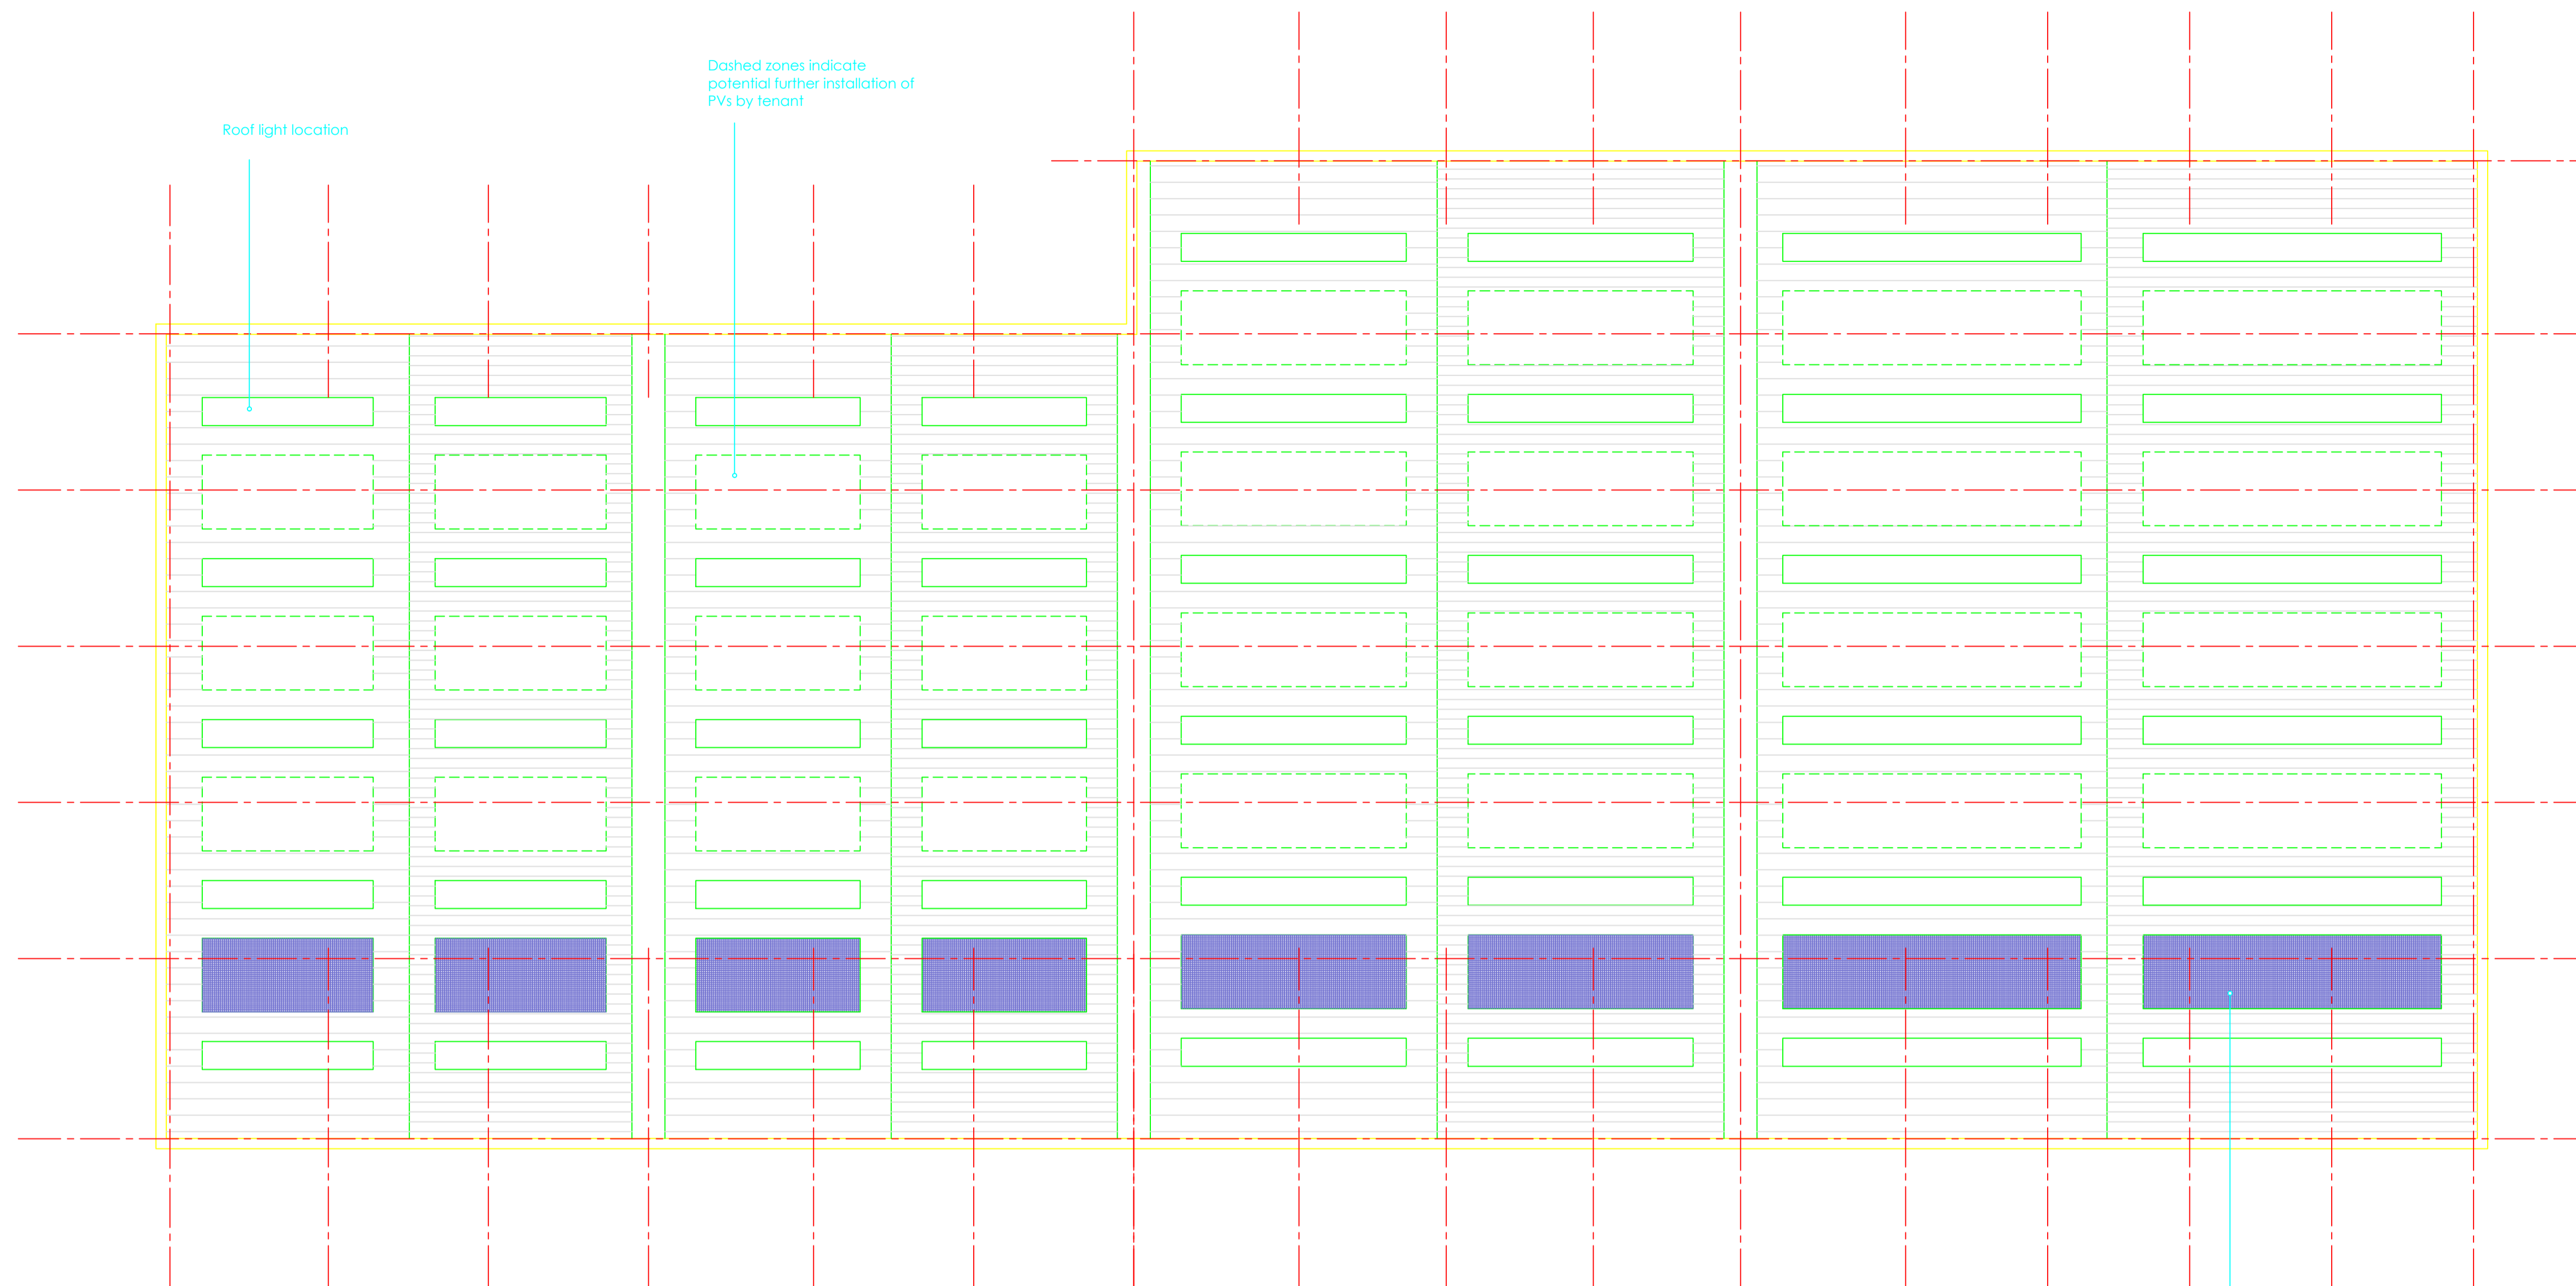

Roof Plan 1:200

PVs installed by landlord

WAKEFIELD - T. 01924 291800
22-29th Floor, Wakefield City Centre
MANCHESTER - T. 0161 2085555
Carrin Workshop, 77 Dale Street, Manchester, M1 2DG
MILTON KEYNES - T. 01908 211 577
The Old Rectory, 79 High Street, Newport Pagnell, MK44 0BA
READING - T. 0118 950 7700
101 London Road, Reading, RG1 1RH
ARCHITECTS
www.harrispartnership.com
LONDON - T. 020 7409 1215
100 Great Court Street, London, W1G 1JL



Client
Lindenwood Workshops
Chineham Business Park
Basingstoke

Drawing Title		Drawing Status		Project No.	
Drawn	Checked	Scale	BM Status	Date	
CC	CB	200	NA	11.23	
Rev.	THP Project No.				
-	18817				
Project No.	Originator	Volume	Level	Type	Rate
18817	THPW	XX	XX	DR	A
					110