




The Contractor is to check all dimensions on site and report any discrepancies to the Contract Administrator. This drawing is to be read in conjunction with all other standard documentation.

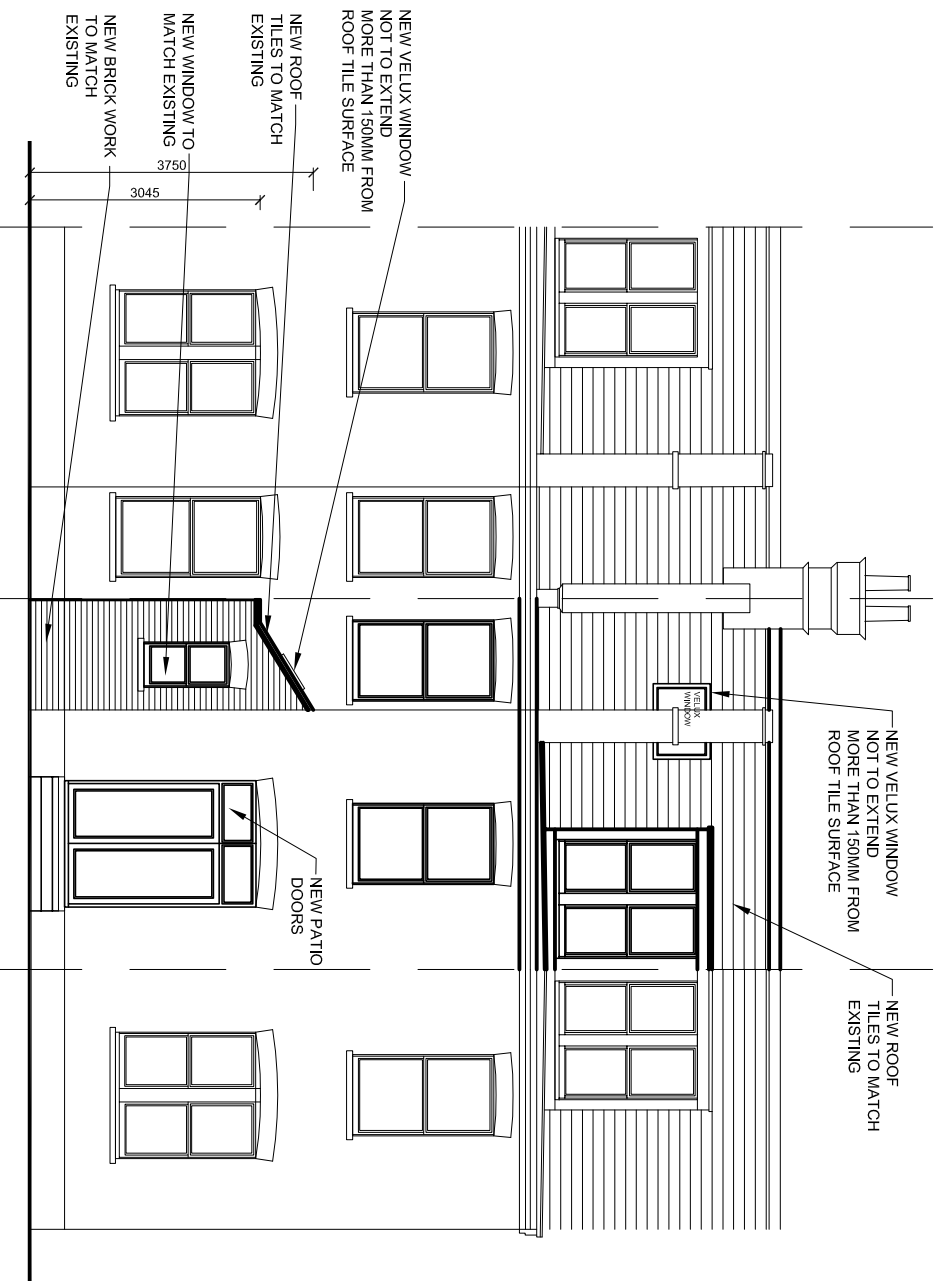


PROPOSED REAR ELEVATION

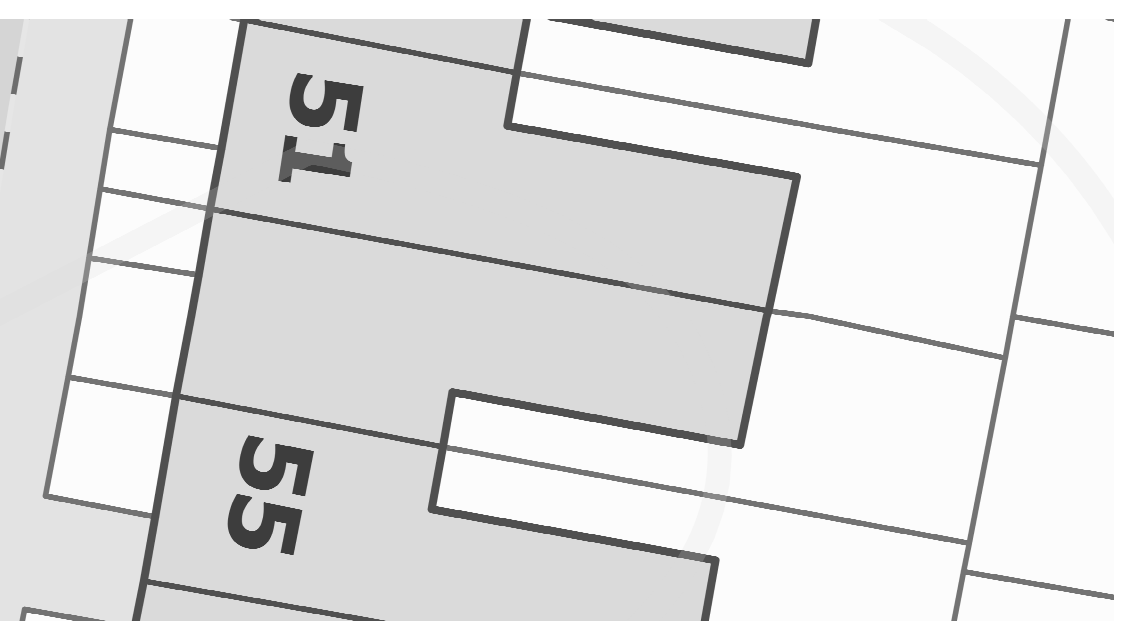


EXISTING BLOCK PLAN - SCALE 1:200

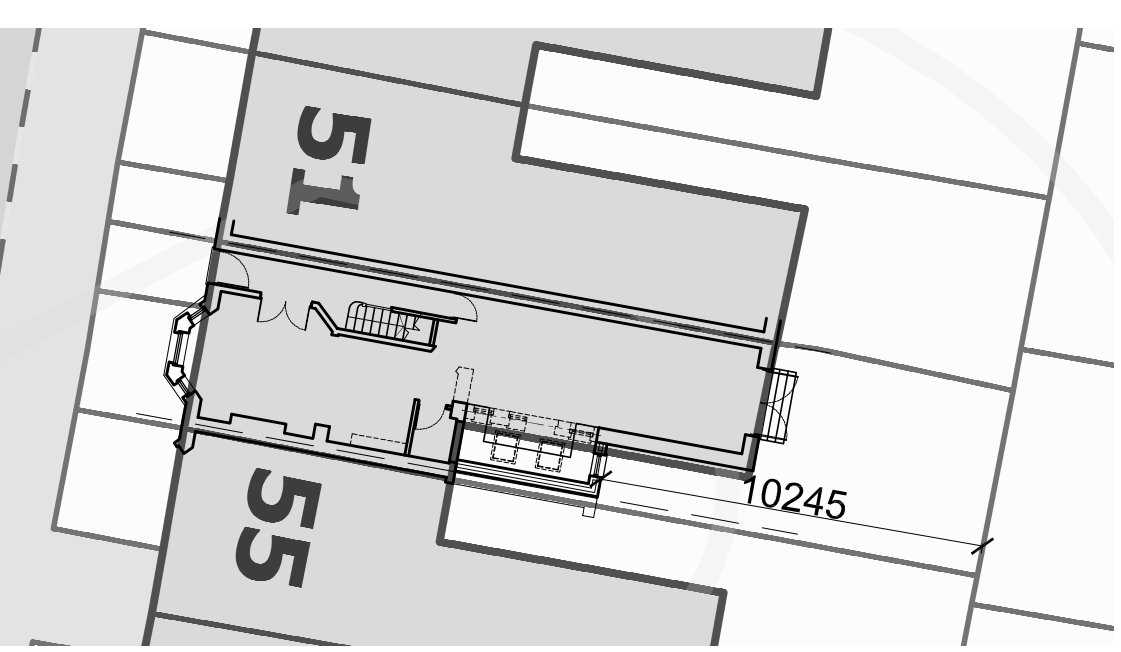

PROPOSED BLOCK PLAN - SCALE 1:200

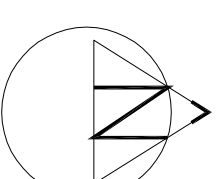



Design And Plan
CONSULTANTS
 s.nagpal@dapconsultants.co.uk
 www.dapconsultants.co.uk
 93 Colmandene Crescent,
 Orpington, Kent BR5 2RA
 020 3004 9238
 07931 931 035

project : 53 Barcombe Avenue
 London

drawing title :
Proposed Elevations

drawn: MV	chkd : SS	date: 27.11.2023
Planning		
status:	scale: 1:100@A3	
proj no : 2517	drg no: 03	rev no: