


The Contractor is to check all dimensions on site and report any discrepancies to the Contract Administrator. This drawing is to be read in conjunction with all other standard documentation.




LOCATION PLAN - SCALE 1:1250

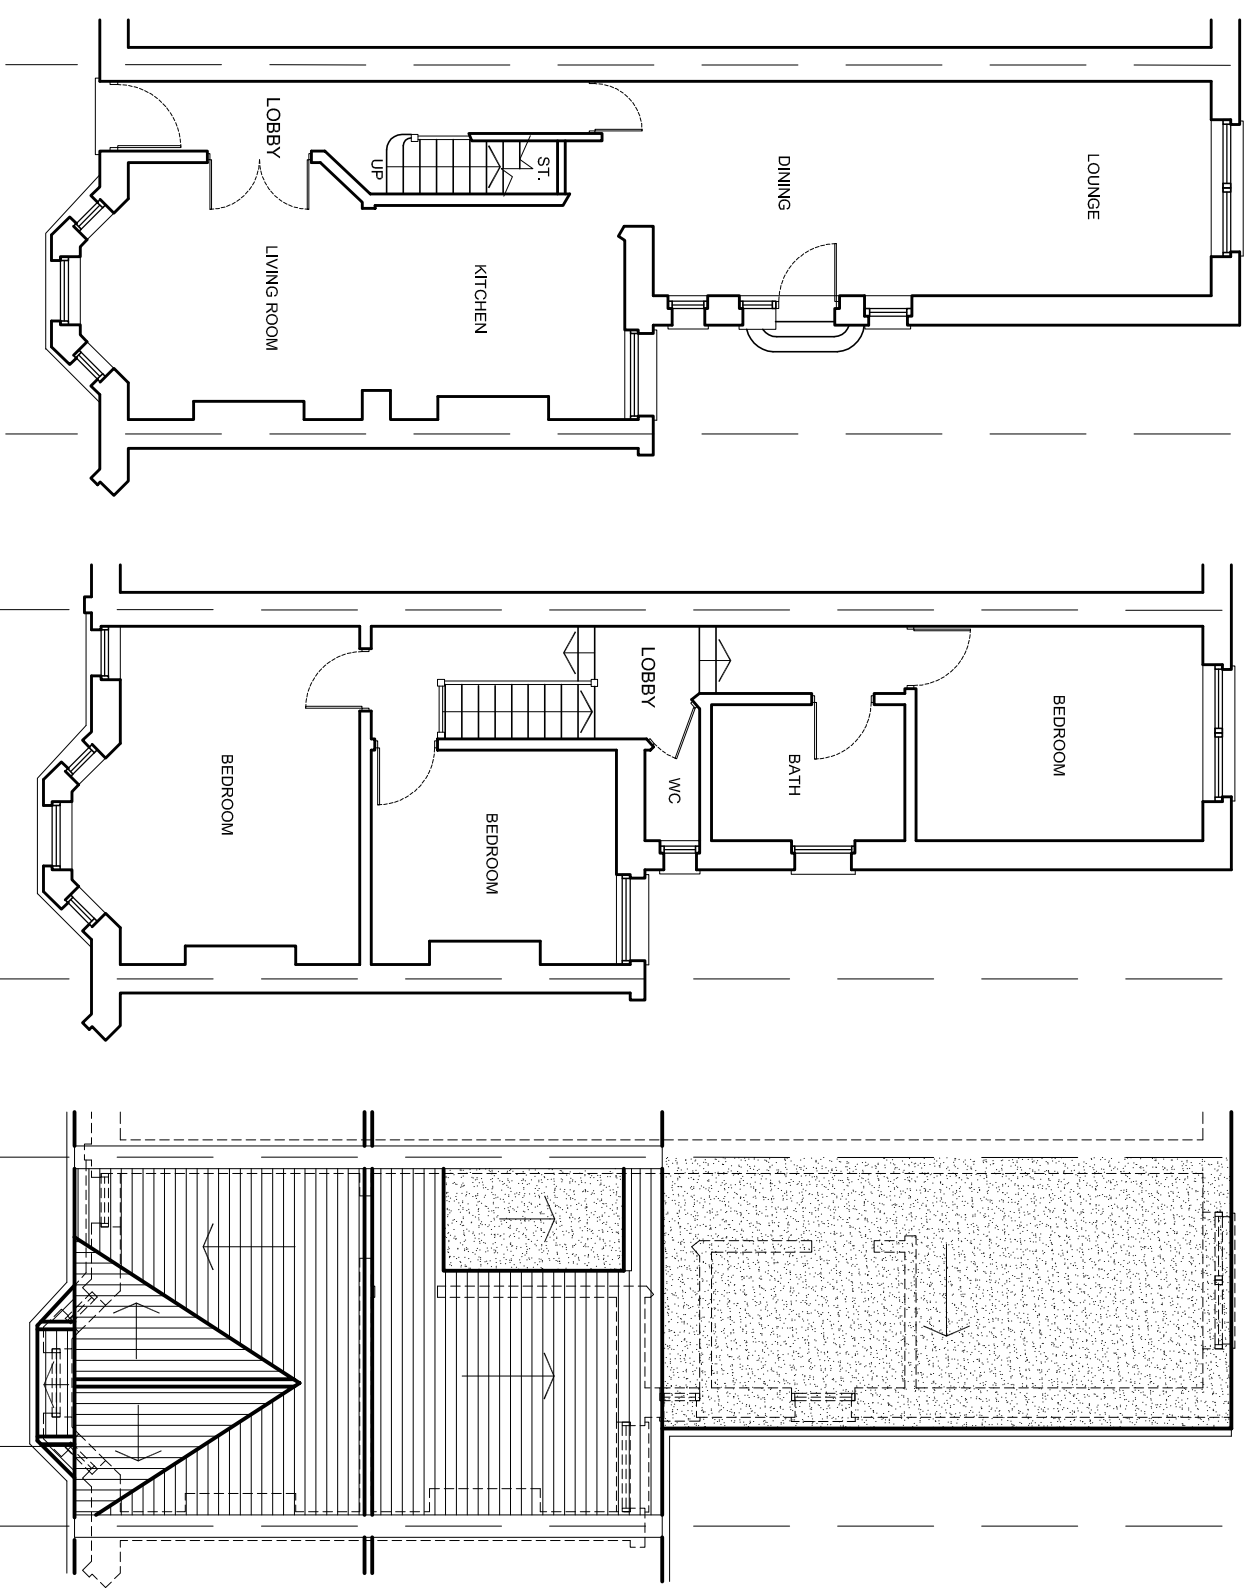



EXISTING GROUND FLOOR PLAN

EXISTING FIRST FLOOR PLAN

EXISTING ROOF PLAN

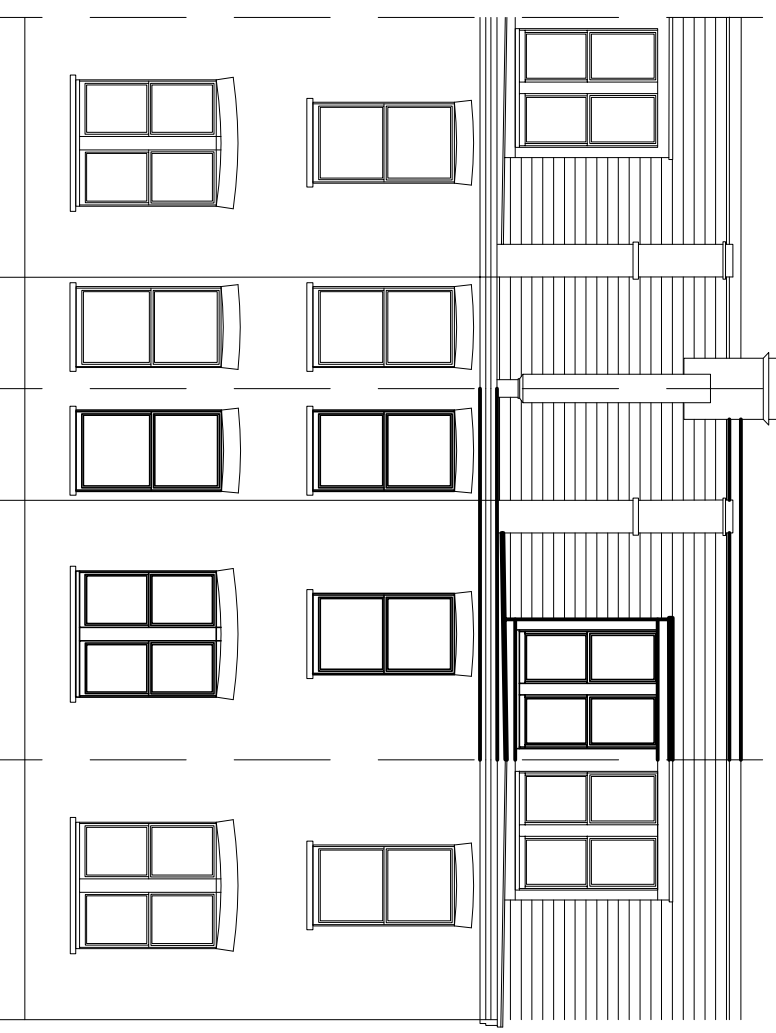

EXISTING REAR ELEVATION

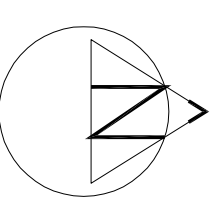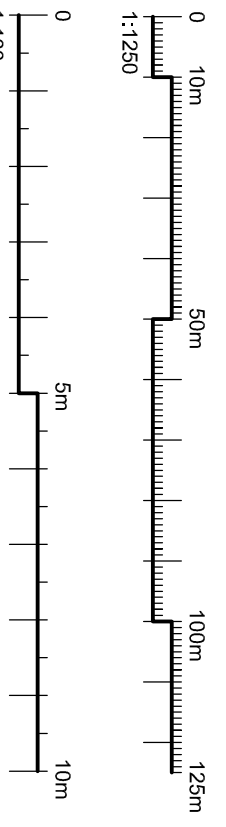

**D&P**  
Design And Plan  
CONSULTANTS

93 Colmandene Crescent,  
Orpington, Kent BR5 2RA  
020 3004 9238  
07931 931 035  
s.nagpal@dapconsultants.co.uk  
www.dapconsultants.co.uk

project : 53 Barcombe Avenue  
London

drawing title :  
Existing Floor Plans and Elevations

rev.	description	date	chkd.

drawn: MV	chkd: SS	date: 27.11.2023
status: <b>Planning</b>		scale: 1:100@A3
proj no: 2517	diag no: 01	rev no: