



STREATHAM VALE

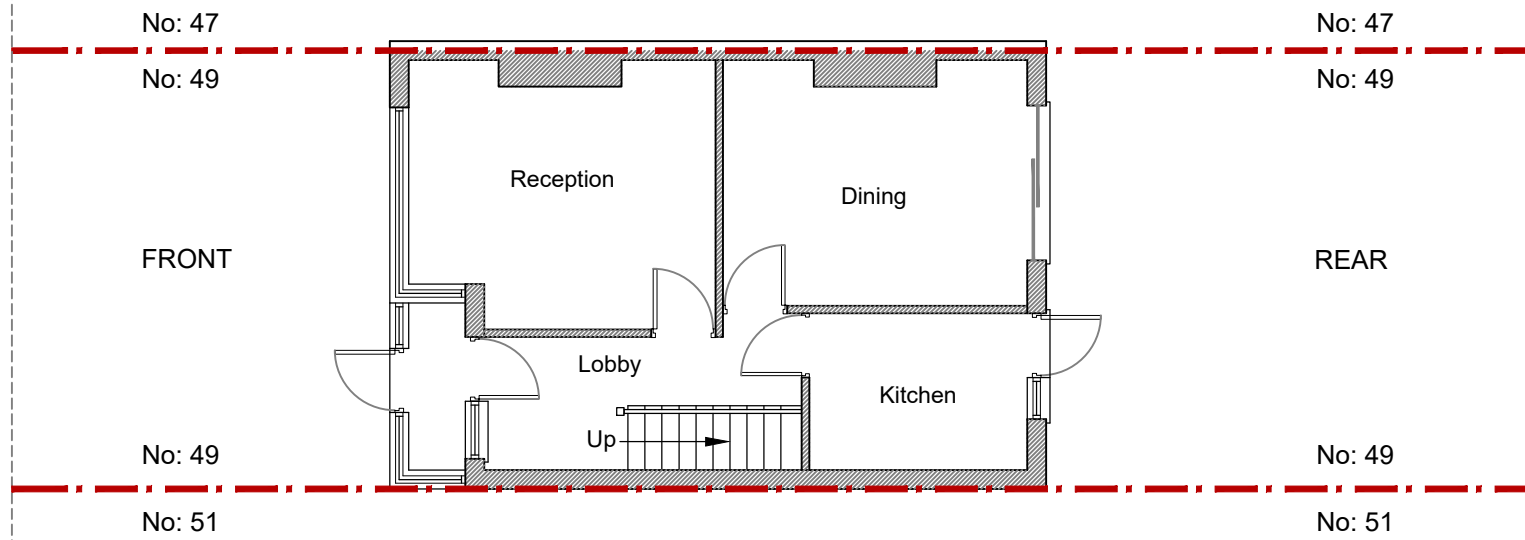

EXISTING GROUND FLOOR PLAN

 

			CLIENT	PROJECT	SCALE	DRAWING NO.	REV.	AARKZ Design Associates
			MR MOHAMMED SHAMSUZ ZAMAN	49 STREATHAM VALE STREATHEAM SW16 5SF	1:500@A3			
					DATE DEC 23	DRAWN WN	08	
REV	DATE	NOTES	DRAWING TITLE		<p>Meters @ 1:100 @ A3</p>			96 CAMBRIDGE ROAD, ILFORD, IG3 8LY TEL: 0750 645 9645 E.mail: aarkzdesign@gmail.com
			DRAWINGS TO BE READ IN CONJUNCTION WITH RELEVANT DRAWING AND SPECS. DRAWINGS NOT TO BE SCALED. FIGURED DIMENSIONS ONLY. ANY DISCREPANCIES ARE TO BE POINTED TO THE ARCHITECT. THE ARCHITECT IS NOT LIABLE FOR ANY FAULTS NOT RAISED. DRAWINGS NOT TO BE SCALED FOR LAND TRANSFER PURPOSES					