


THIS DRAWING IS TO BE READ IN CONJUNCTION WITH DRAWINGS, DETAILS AND SPECIFICATIONS ISSUED FOR CONSTRUCTIONAL PURPOSES.  
 CONTRACTORS MUST CHECK ALL DIMENSIONS ON SITE, ONLY FIGURED DIMENSIONS ARE TO BE WORKED FROM. DISCREPANCIES ARE TO BE REPORTED IMMEDIATELY.  
 ALL MATERIALS AND WORKMANSHIP TO COMPLY WITH CURRENT BRITISH STANDARDS AND CODES OF PRACTICE.


Notes:

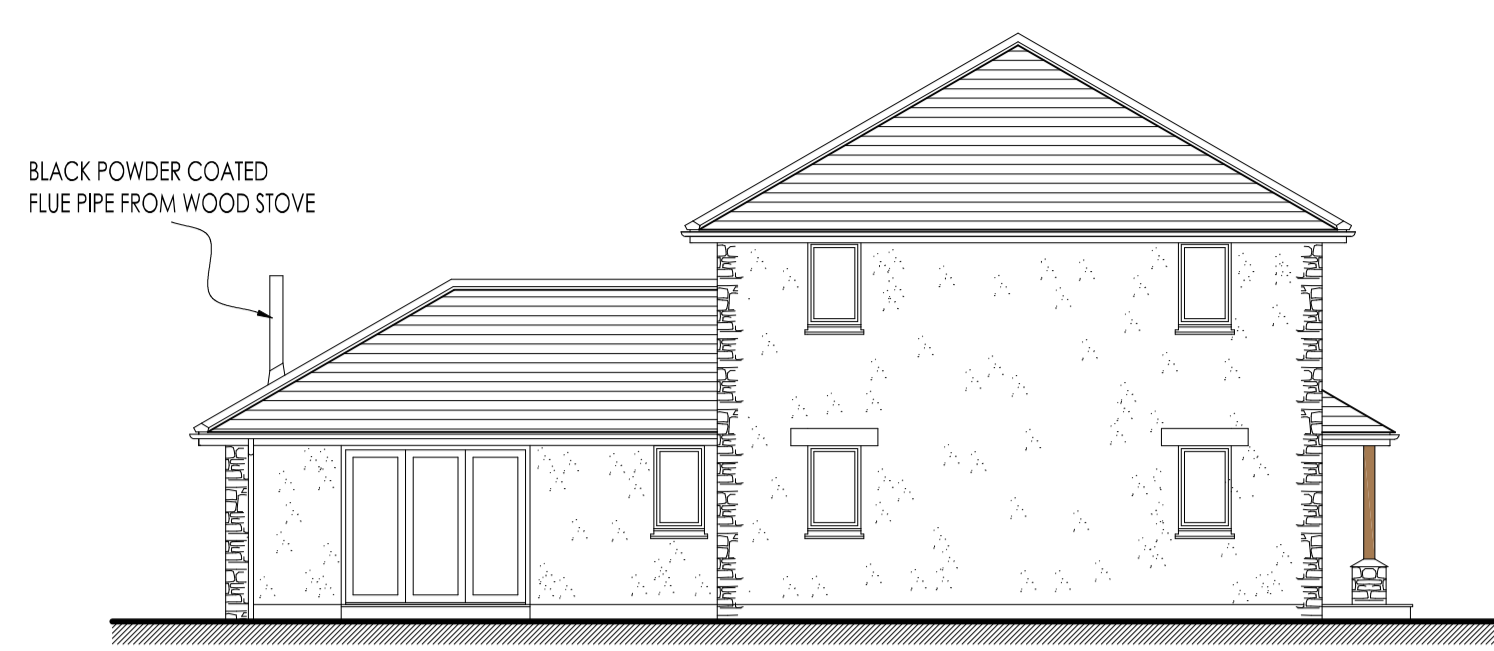

**PROPOSED EAST ELEVATION**  
SCALE 1:100




**PROPOSED SOUTH ELEVATION**  
SCALE 1:100

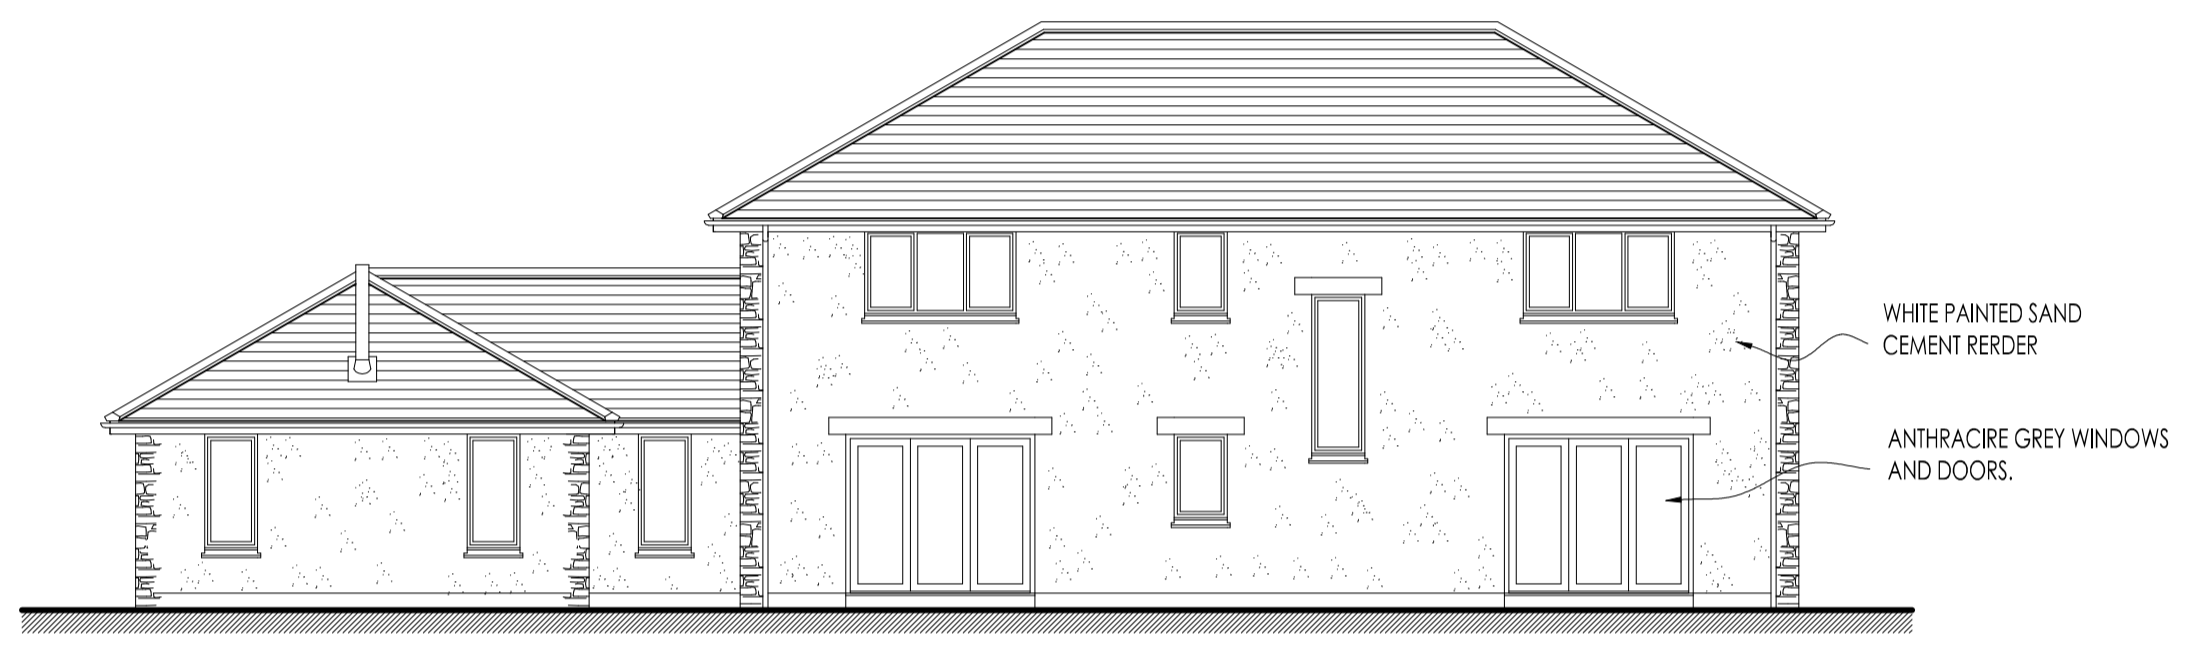


**PROPOSED WEST ELEVATION**  
SCALE 1:100




**PROPOSED BUILT IN BIRD BOX**

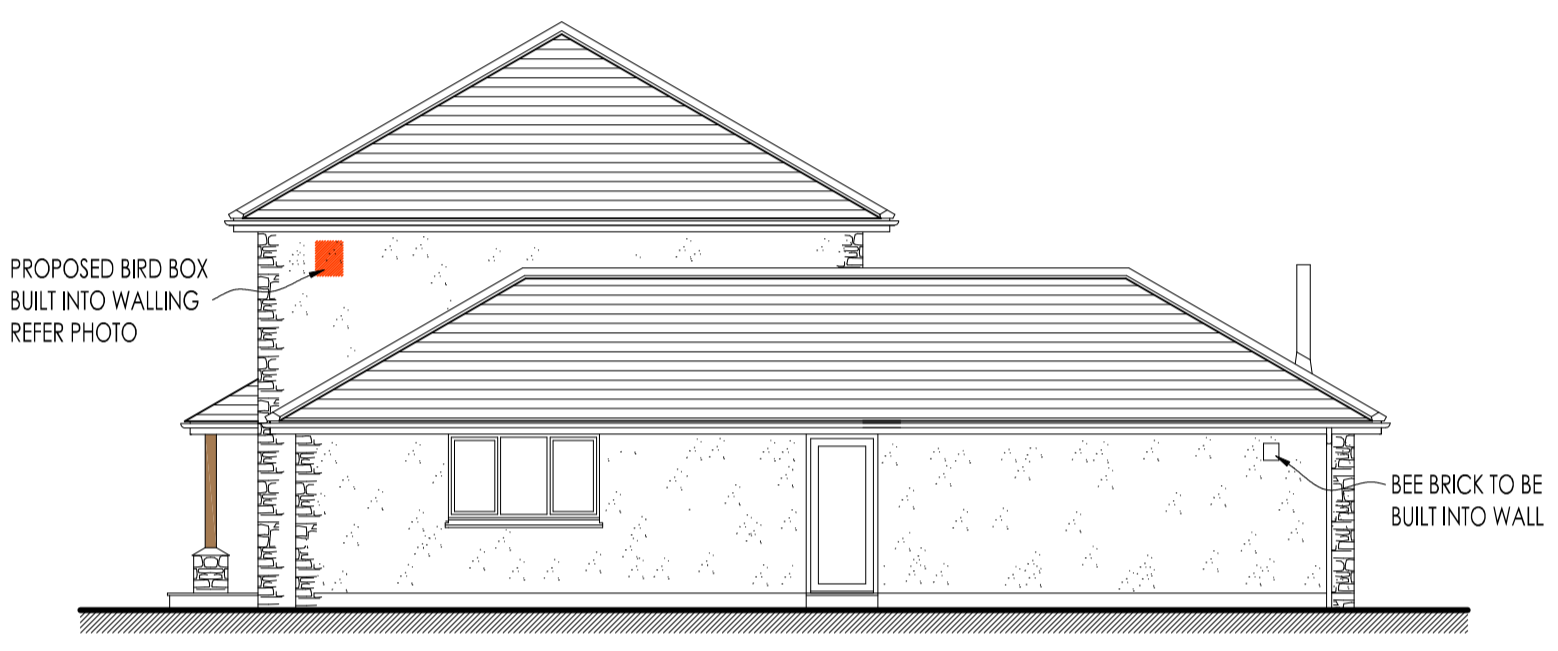






**PROPOSED NORTH ELEVATION**  
SCALE 1:100

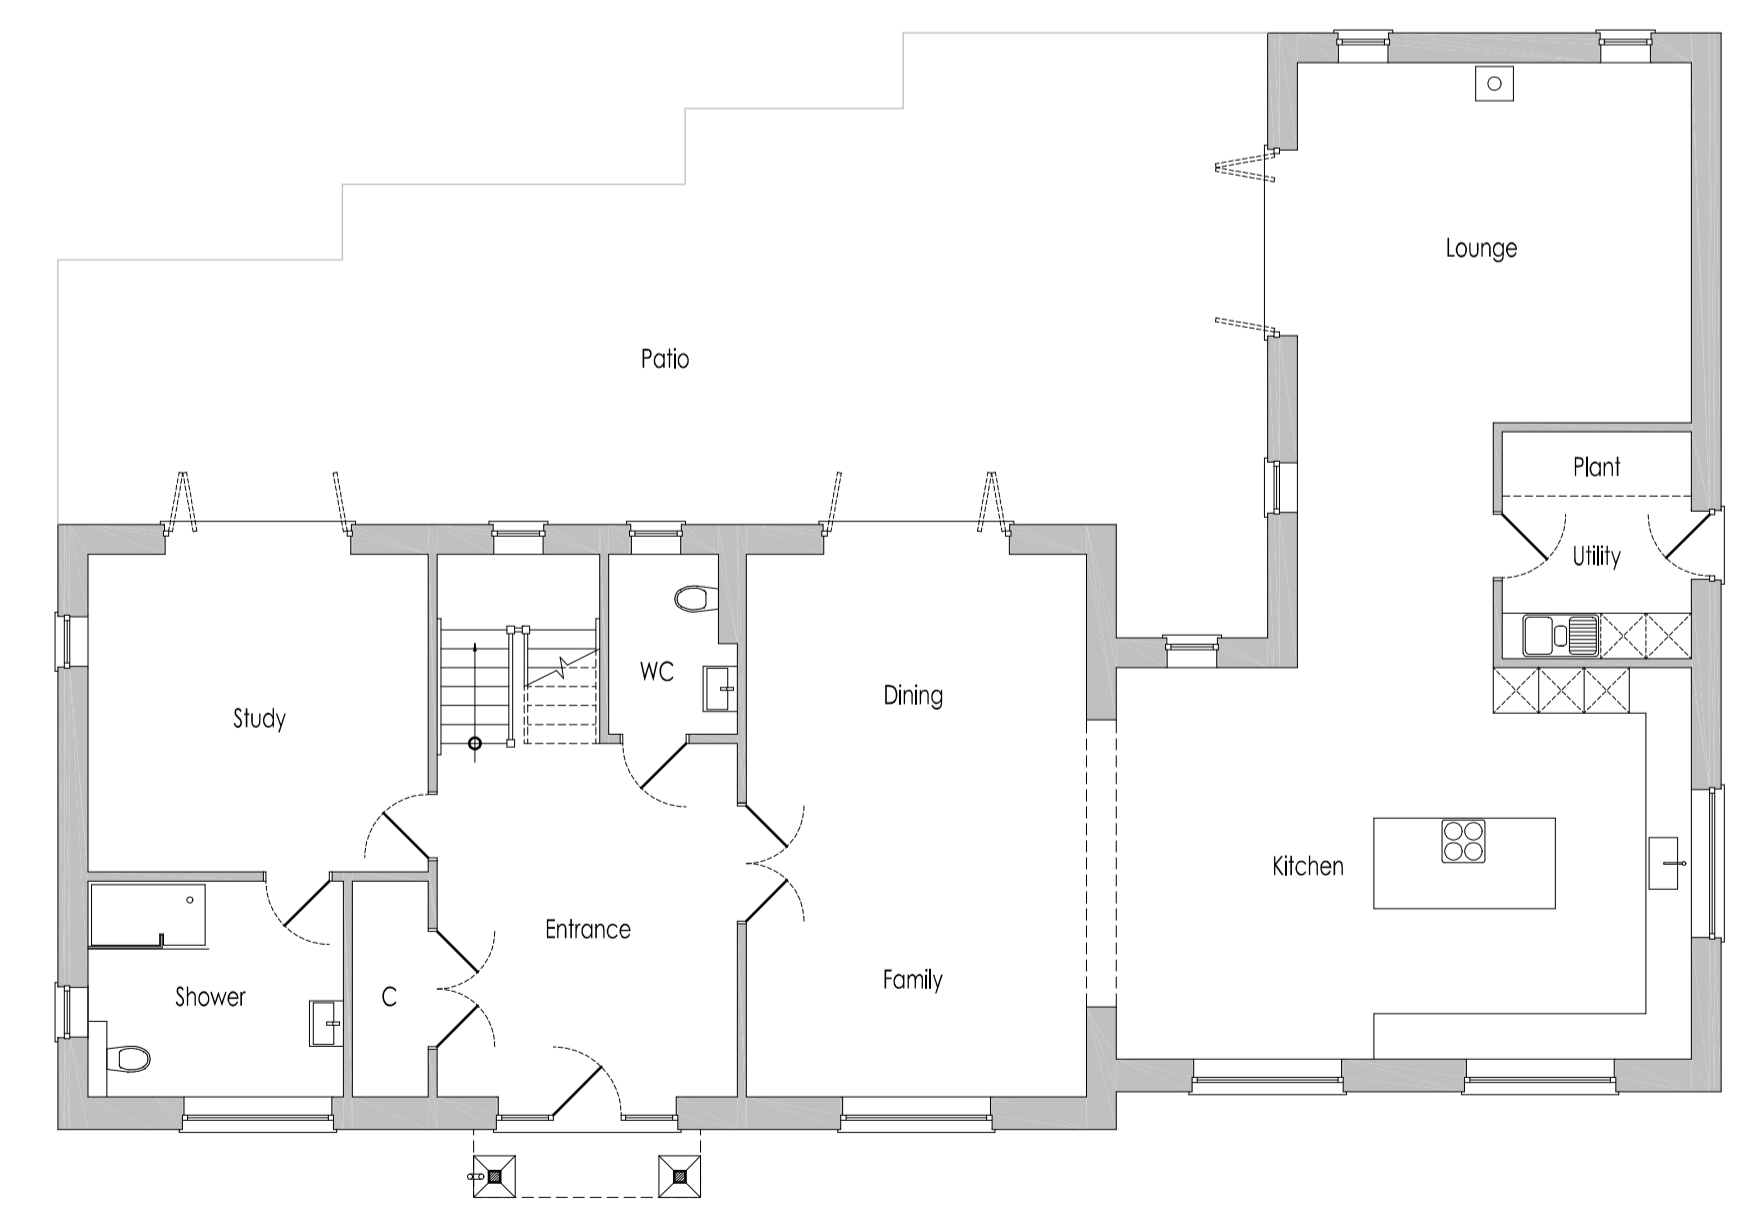

**PROPOSED GROUND FLOOR PLAN**  
SCALE 1:100

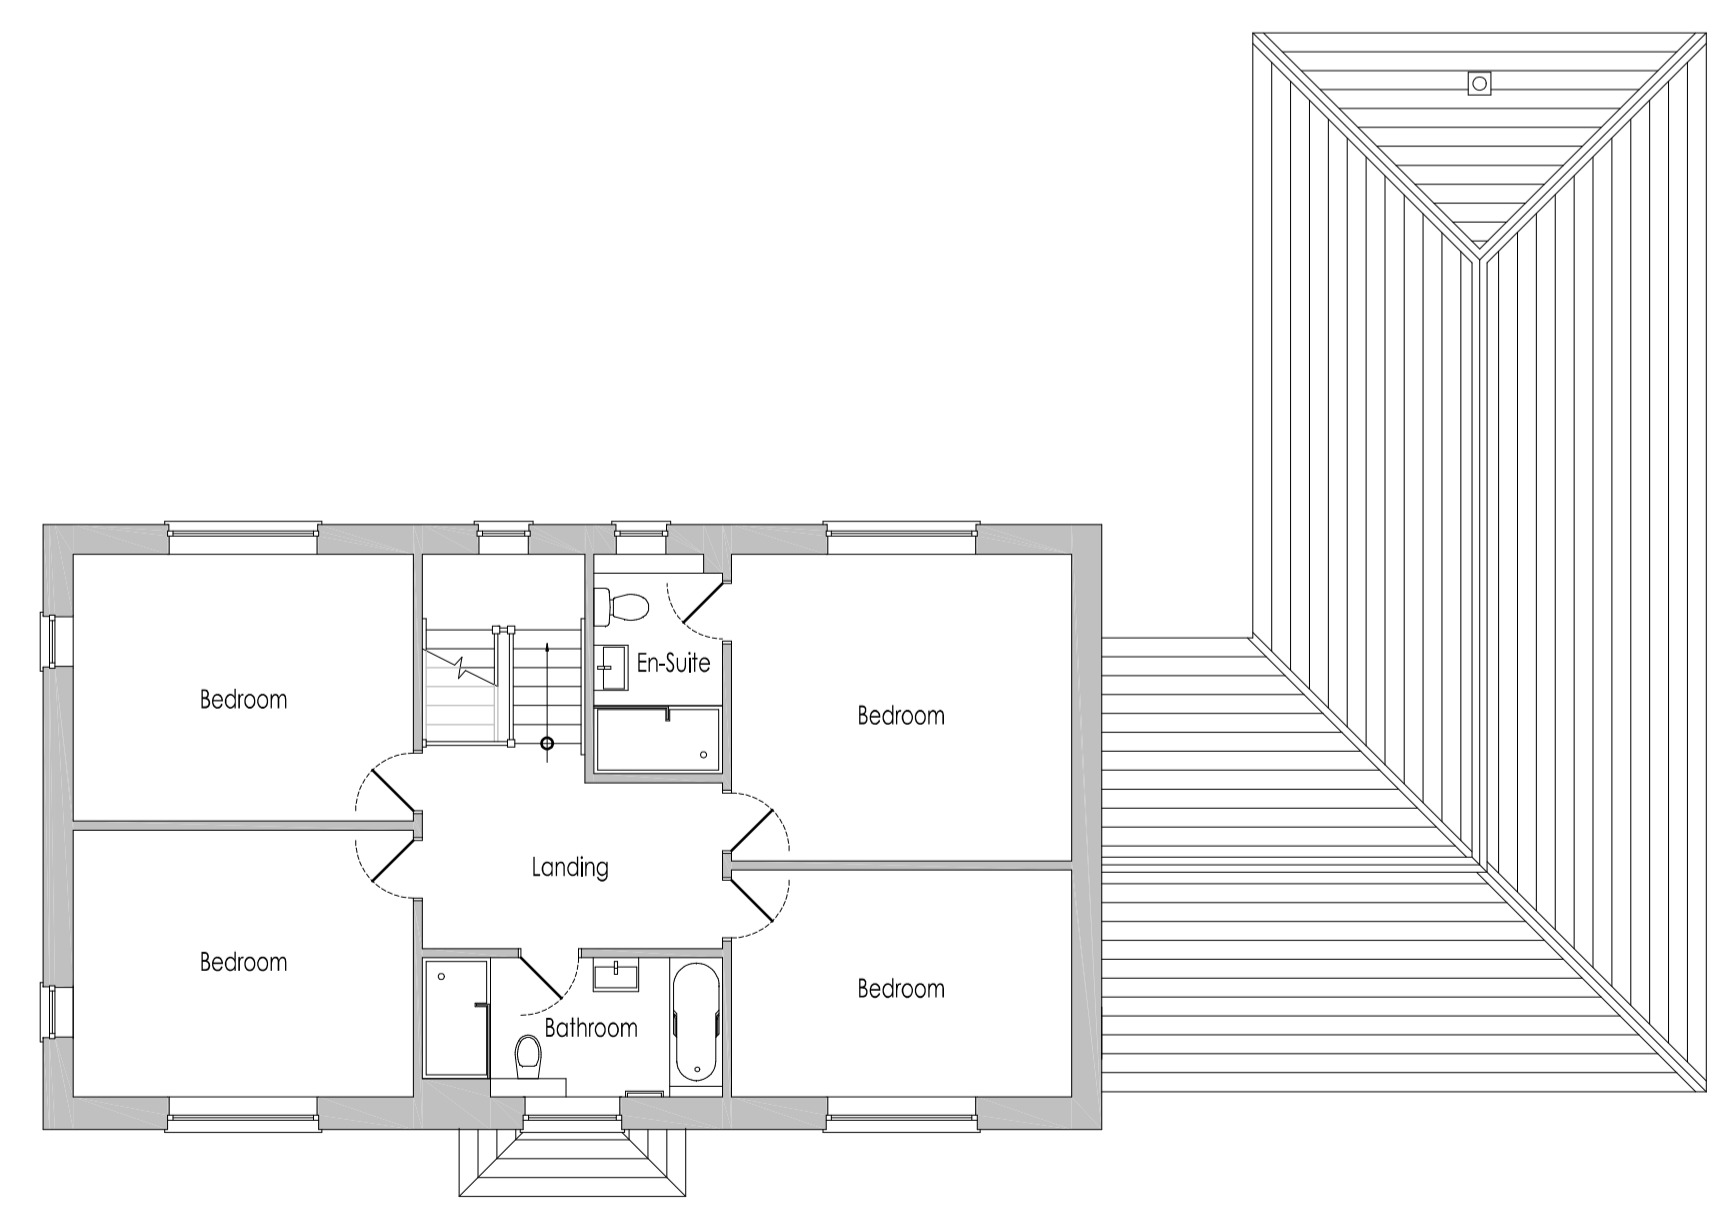

**PROPOSED FIRST FLOOR PLAN**  
SCALE 1:100

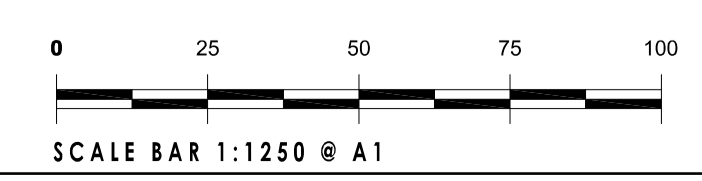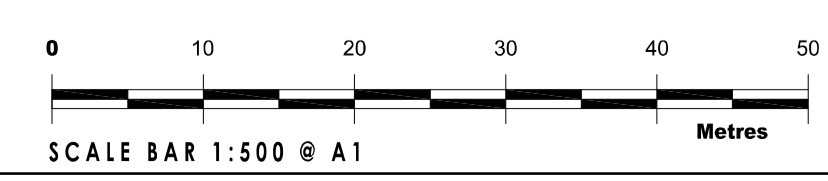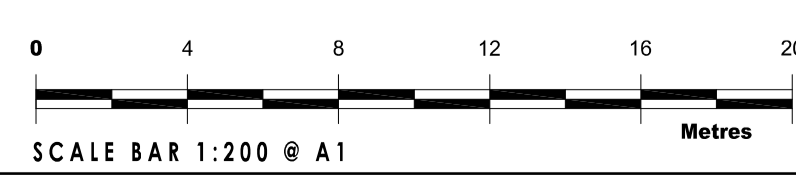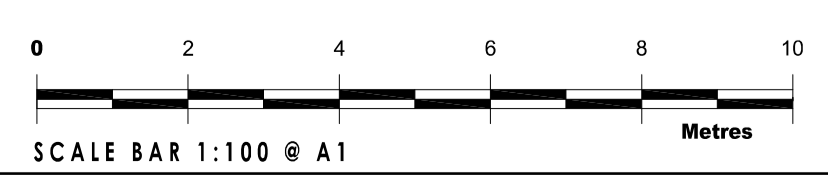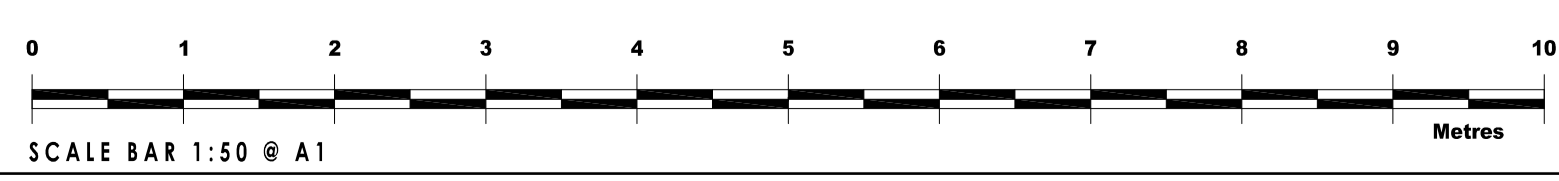

Rev.	Date.	Description

**JAMES MORFORD**  
ARCHITECTURAL SERVICES

9 Heather Meadow  
Fraddon  
St Columb  
Cornwall, TR9 6GA  
Malt: plans@jmorford.co.uk  
Web: www.jmorford.co.uk  
Tel: 01726 862855  
Mobile: 07977 510611

EXTENSIONS, LOFT CONVERSIONS, NEW BUILD, LISTED BUILDINGS, COMMERCIAL

**PROJECT:**  
**LAND S.W. OF FAIRFIELDS FARM**  
**PENHALLOW**  
**TRURO**  
**CORNWALL**  
**TR4 9LT**

**CLIENT:**  
**MR T. SNELL & MISS J. TRENNERY**

**DRAWING:**  
**PROPOSED FLOOR PLANS & ELEVATIONS**

**SCALE:**  
AS SHOWN @ A1

**DRAWN BY:**  
J. E. MORFORD

**DATE:**  
OCT. 2023

**DRAWING NO. 2289-01**

© THIS DRAWING IS THE COPYRIGHT OF J. E. MORFORD LIMITED