



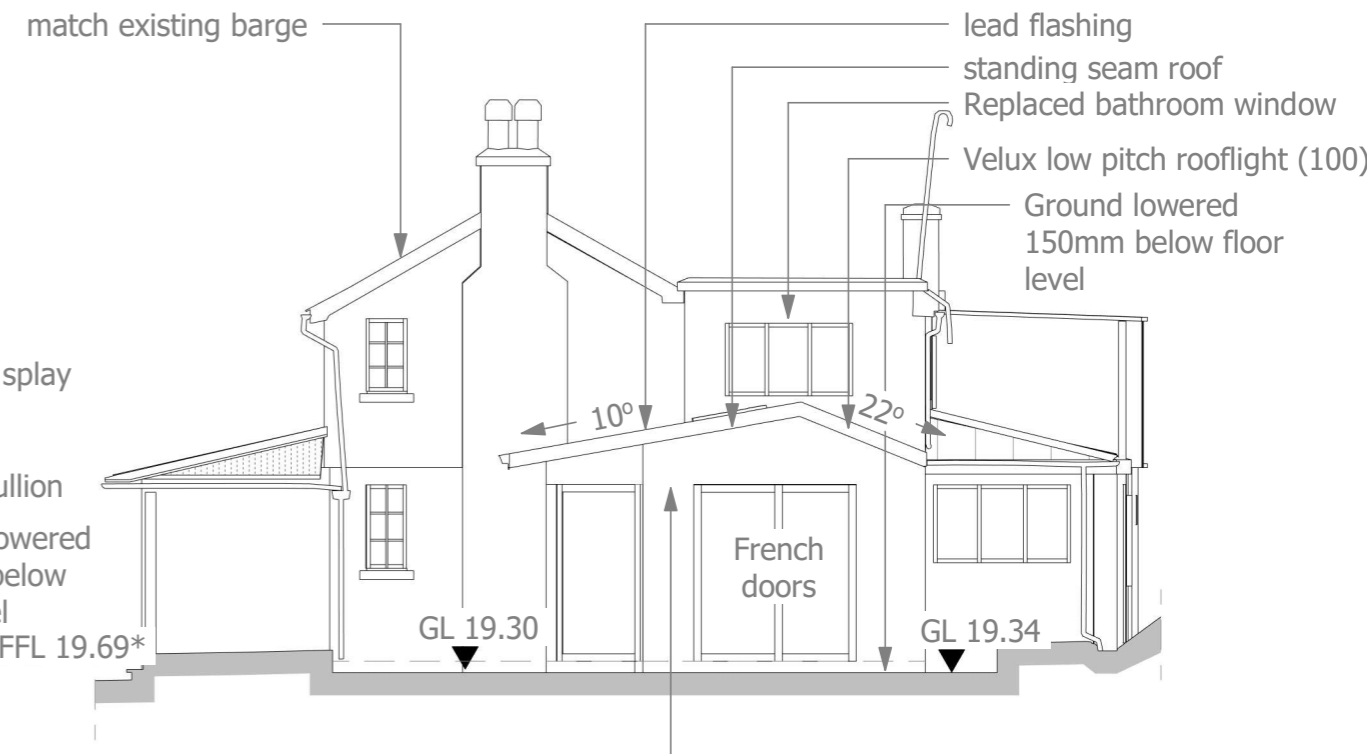

South Elevation as Proposed
1 : 100

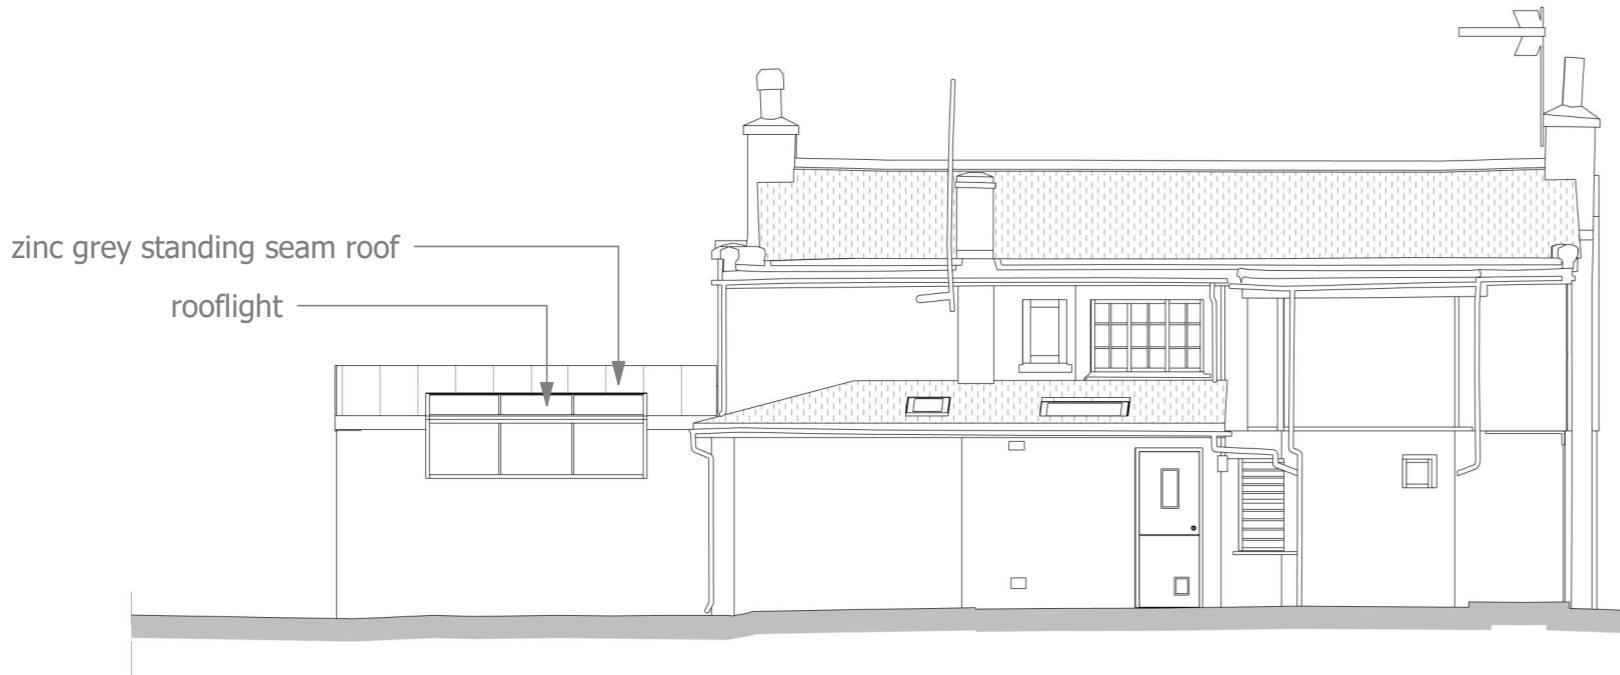

East Elevation as Proposed
1 : 100



North Elevation as Proposed
1 : 100



West Elevation as Proposed
1 : 100



Notes

1. This drawing has been prepared solely for the purpose of the stage indicated on the drawing. As such this drawing may not include sufficient detail for any stage beyond that indicated.
2. This drawing is to be read in conjunction with all other drawings, reports, specifications and schedules including those from other Consultants.
3. DO NOT SCALE FOR CONSTRUCTION PURPOSES - Use figured dimensions. CONTRACTORS ARE TO CHECK ALL DIMENSIONS AND CONFIGURATIONS ON SITE PRIOR TO FABRICATION OR ORDERING OF MATERIALS OR COMPONENTS.
5. The Contractor should inform the architectural office of any discrepancies in the drawings and specifications or additional information they will require to complete the work.

Revision Notes

No.	Date	Description
A	11.07.2023	Revision A

Rowett Architecture

8 Tregrehan Mills, St Austell, Cornwall. PL25 3TL

01208 873323 help@rr-as.co.uk

www.rr-as.co.uk

Project Details
Extension & Refurbishment at:
Tanhay House, Golant
Fowey
Cornwall PL23 1LD

Client
Enter Client Name here

Project Number
230101

Date
25.04.2023



Drawn by
AIC

Checked by
RWR

Drawing Status

For Information	-
Planning Drawing	Submitted
Building Regulations	-
Tender Document	-
As Built	-

Preliminary | Submitted | Approved

Drawing Title
Elevations as Proposed

Scale
1 : 100

Drawing No
P04

Revision
A