



NORTH POINT


SITE PLAN (1:500)

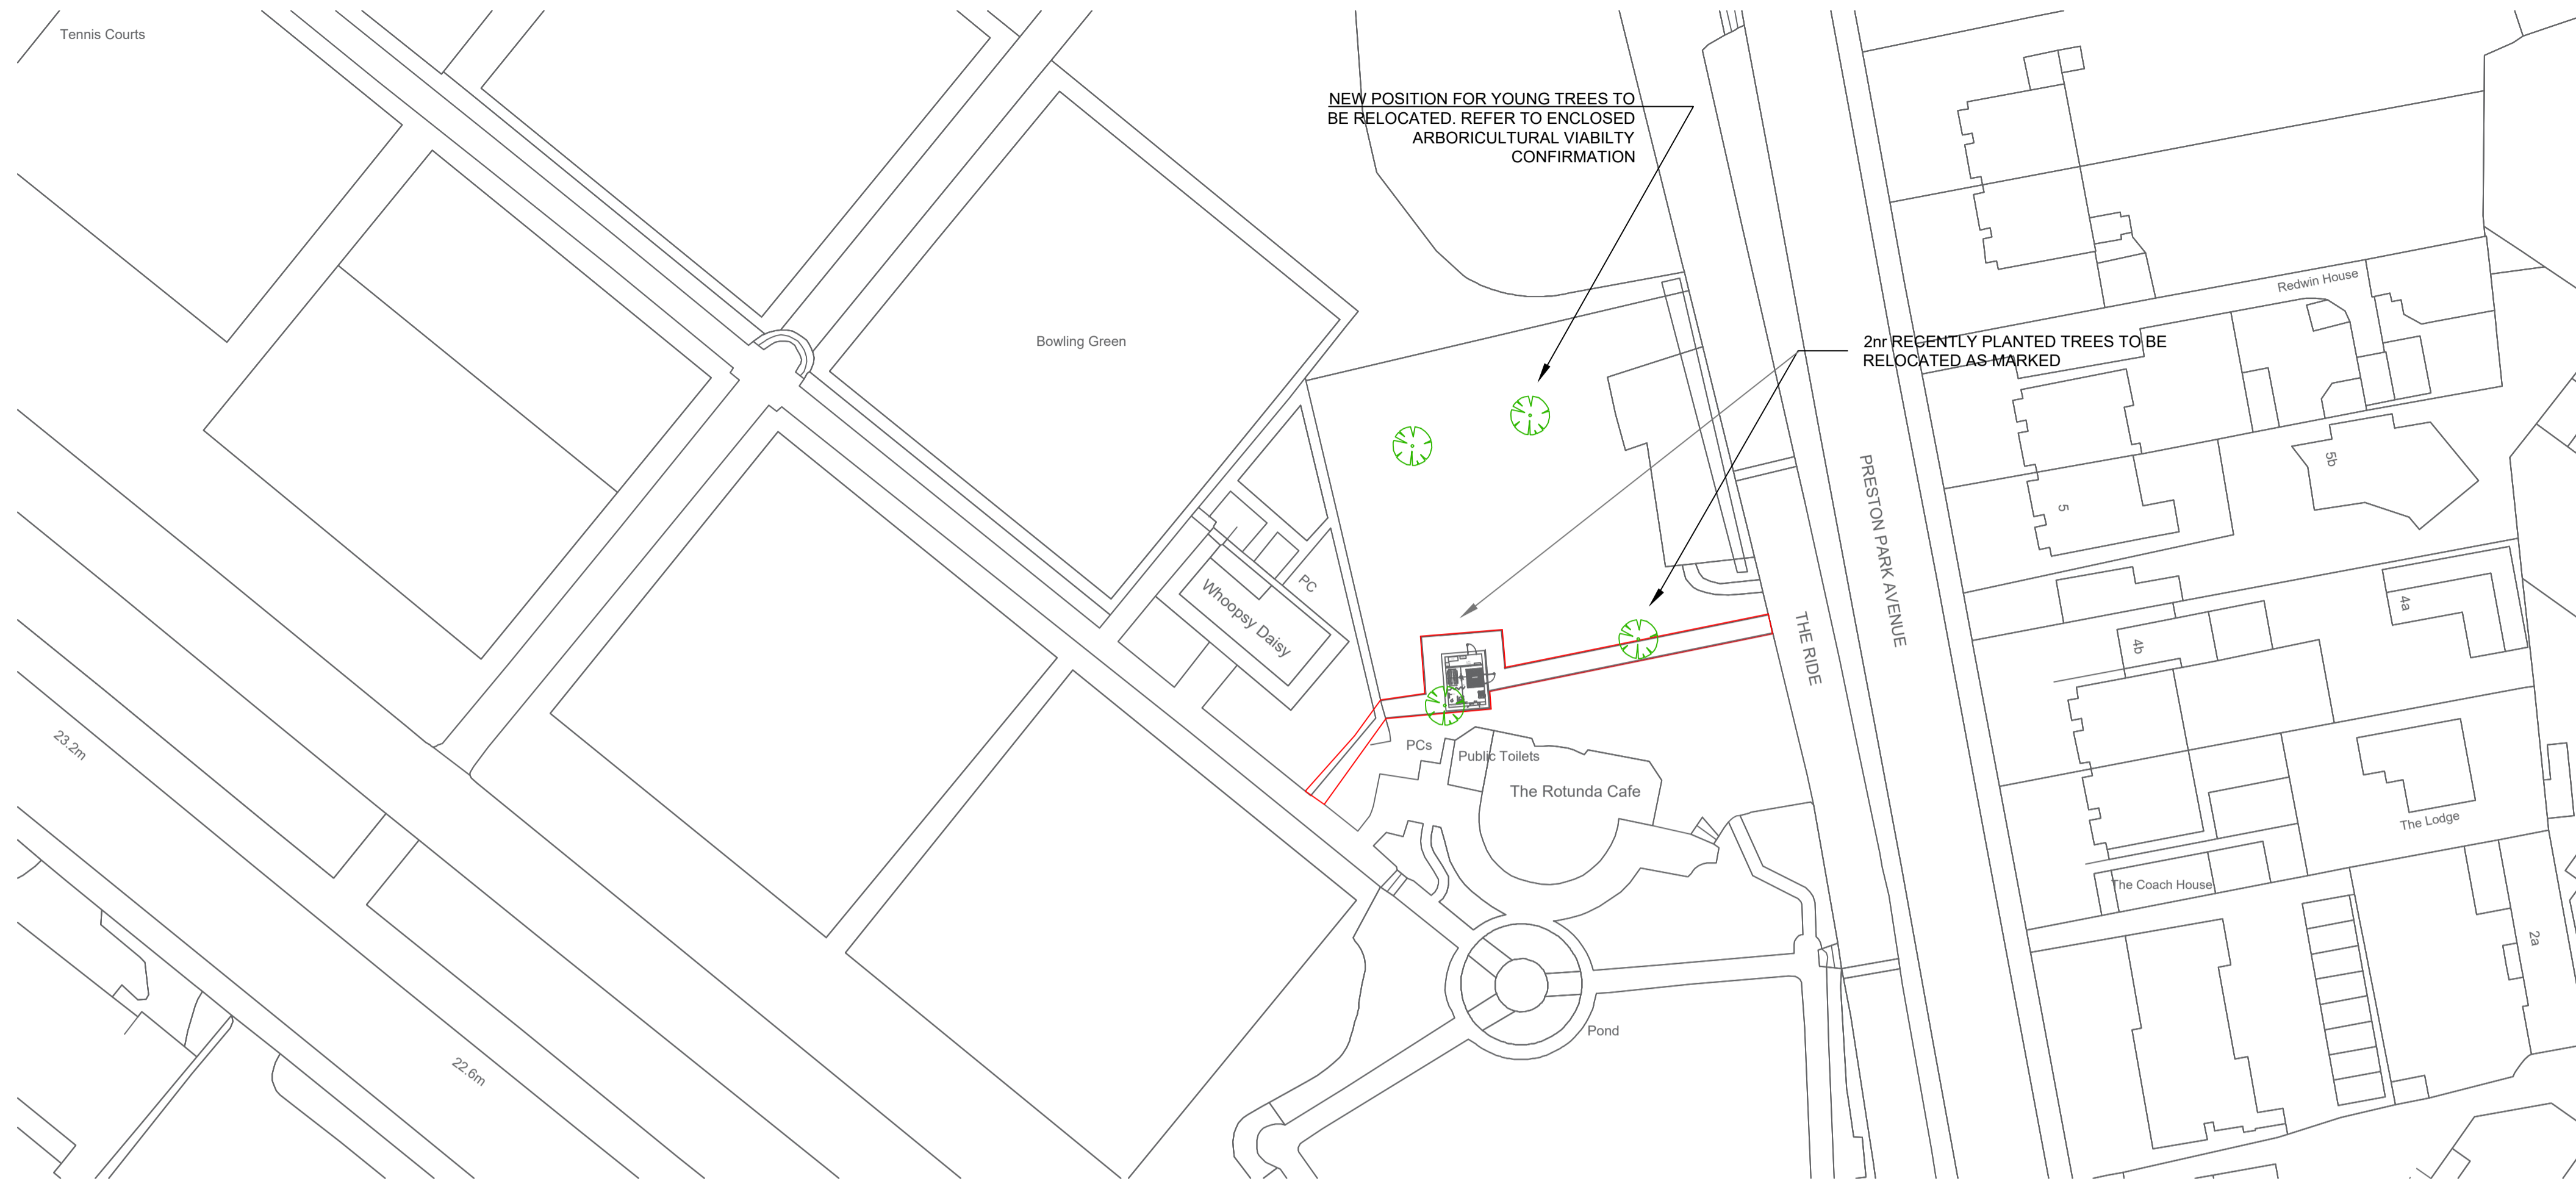


SCALE BAR 1:500

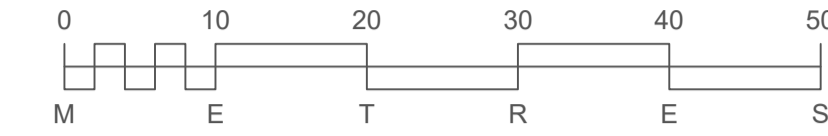

SITE PLAN (1:100)

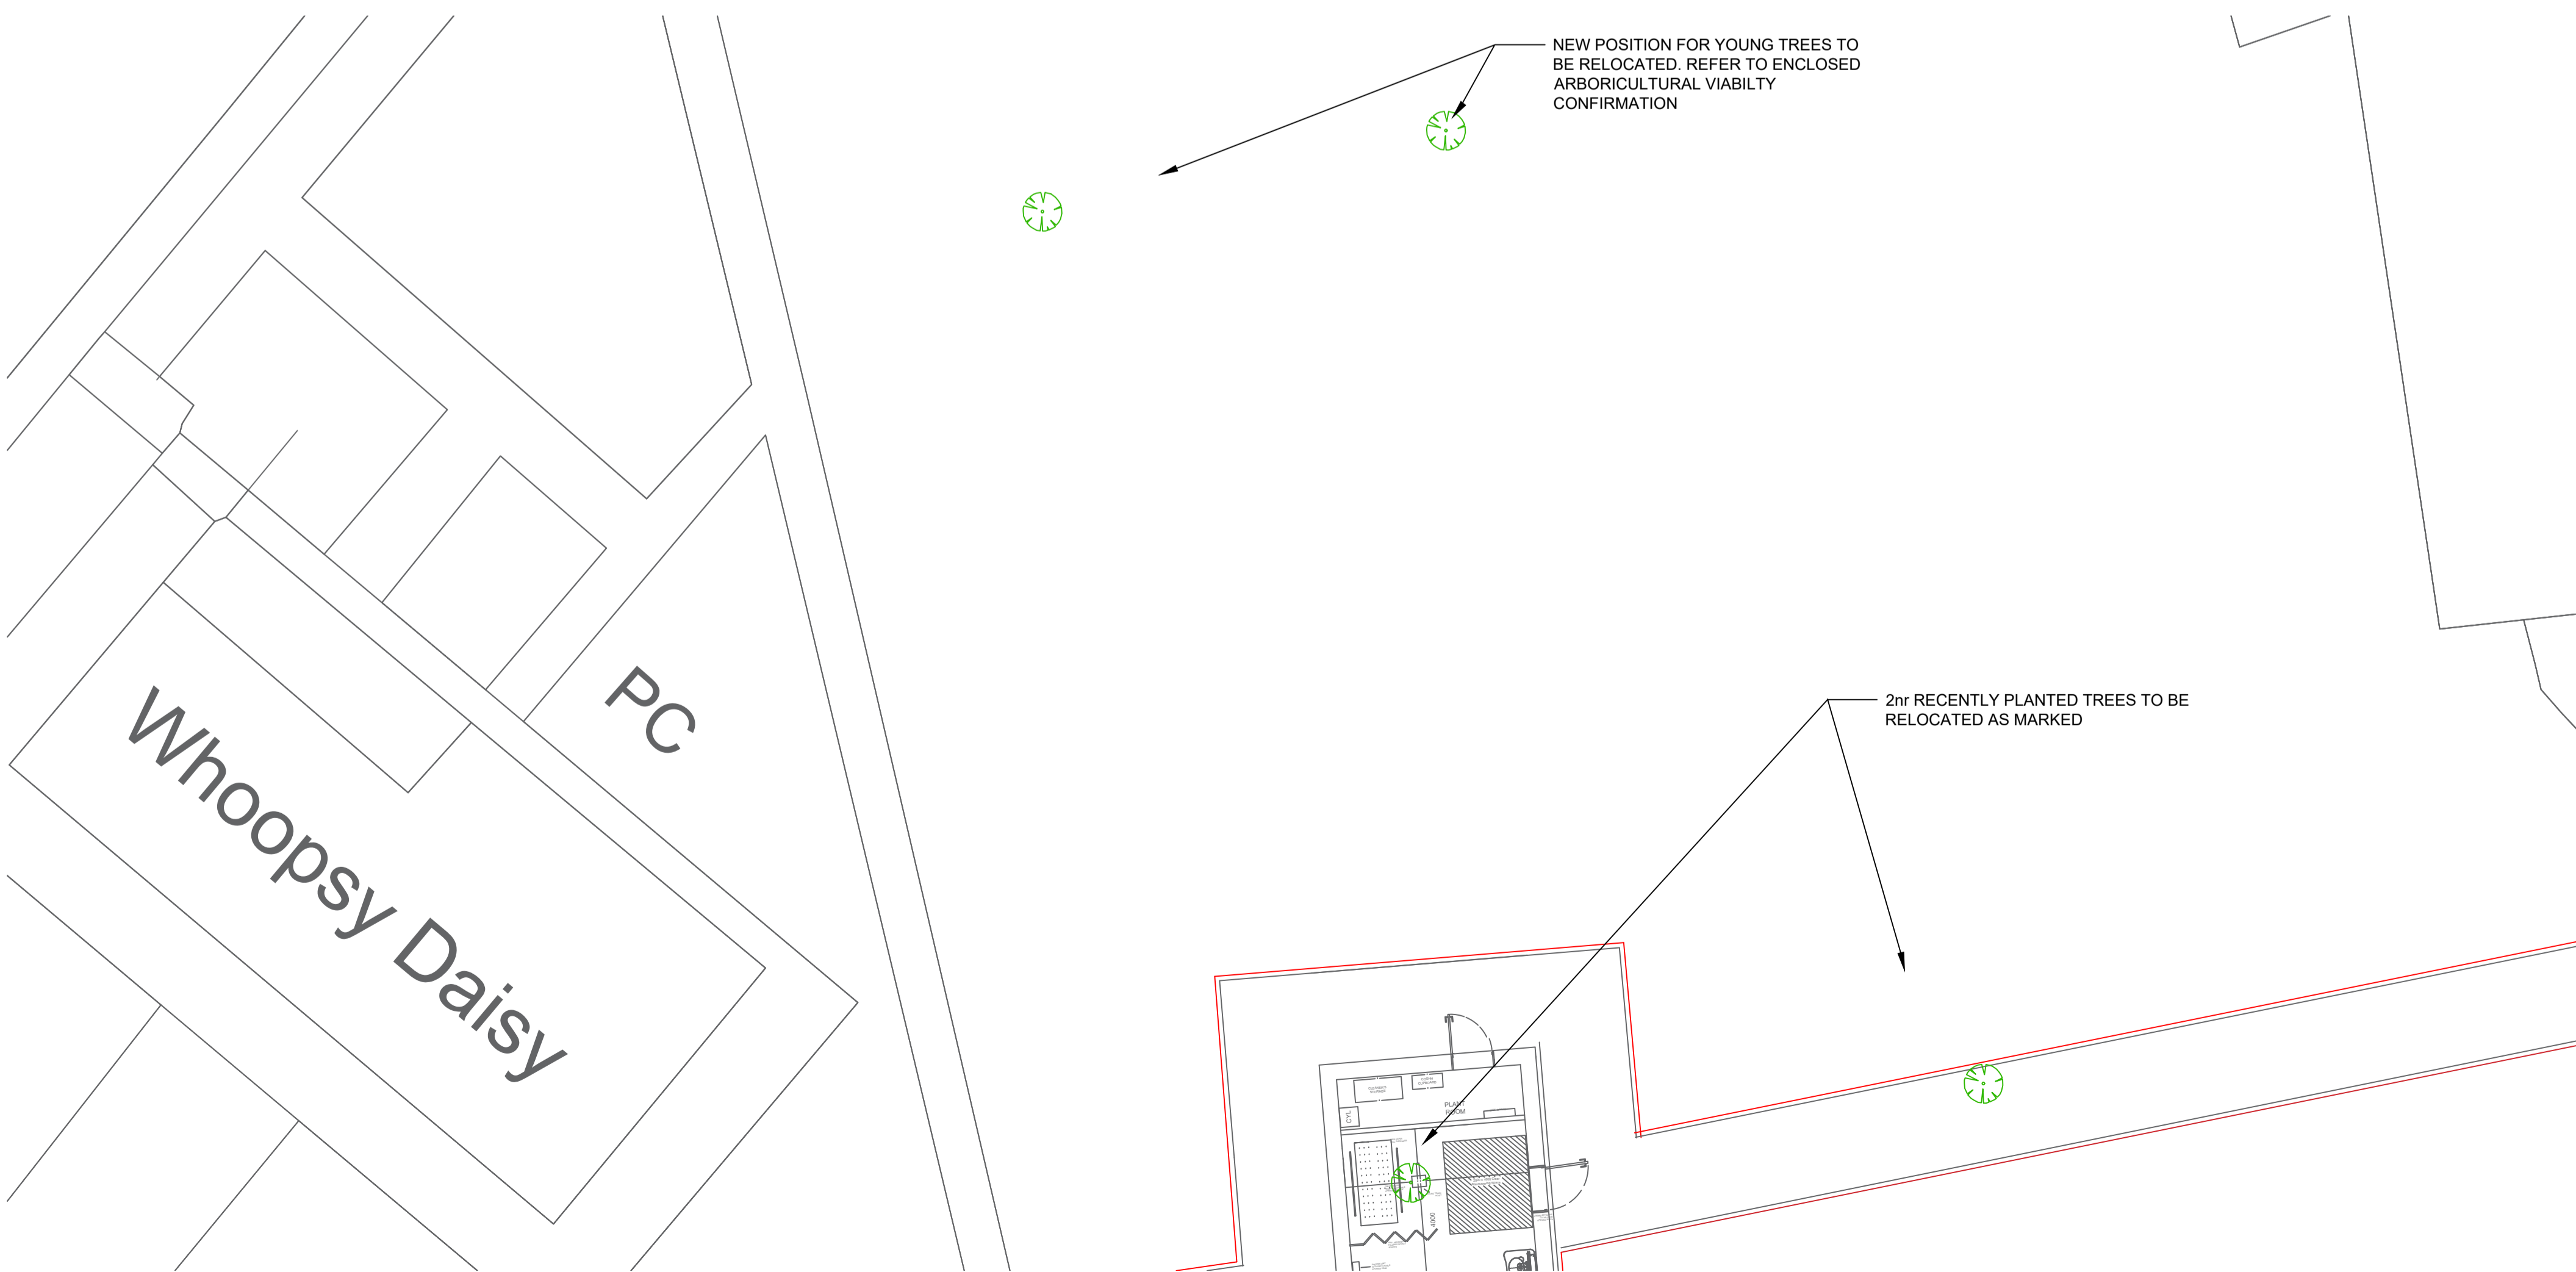

SCALE BAR 1:100

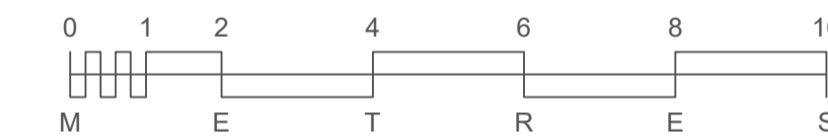

P1	11/12/23	ISSUED FOR PLANNING
REV	DATE	DESCRIPTION

Drawing Status
PLANNING



BRIGHTON & HOVE CITY COUNCIL
PROPERTY & DESIGN
HOVE TOWN HALL
HOVE, EAST SUSSEX BN3 4AH
Telephone: (01273) 290000 Fax No. (01273) 291467

Project
**PRESTON PARK
CHANGING PLACES WC UNIT**

Title
TREE RELOCATON PLAN

Drawn By	Checked By	Date
WD	LC	DEC 23

Project No.	Scale
T113	AS SHOWN AT A1

Drawing No.	Revision
103	P1

This drawing should be read in conjunction with all other drawings. Do not make. All Dimensions must be checked. Copyright © Brighton & Hove City Council.