


PROPOSED FRONT ELEVATION. 1

62

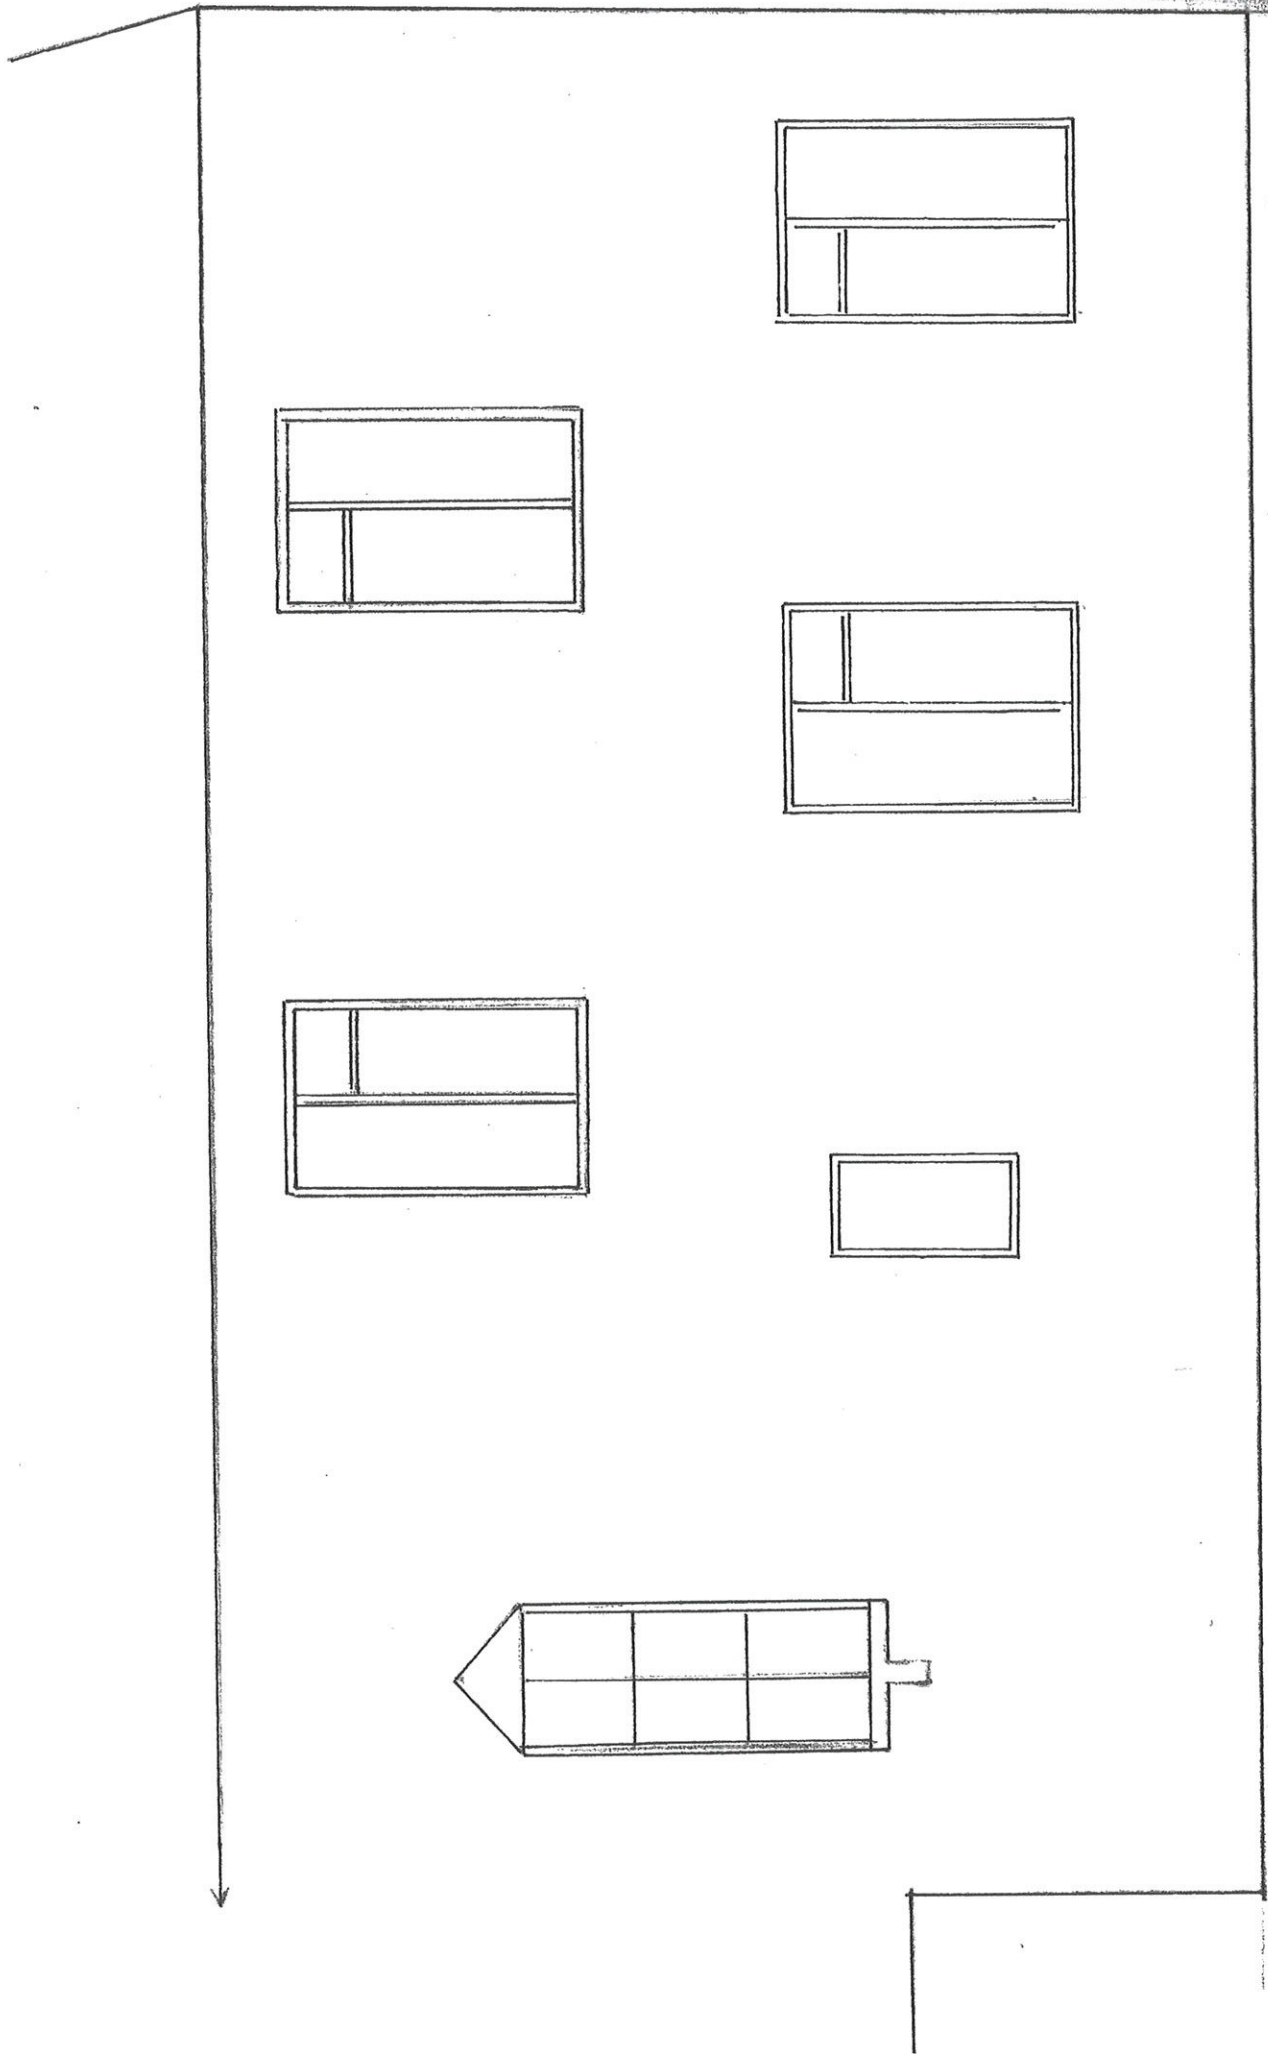

Scale 1:40.