


B1

CURRENT FRONT ELEVATION

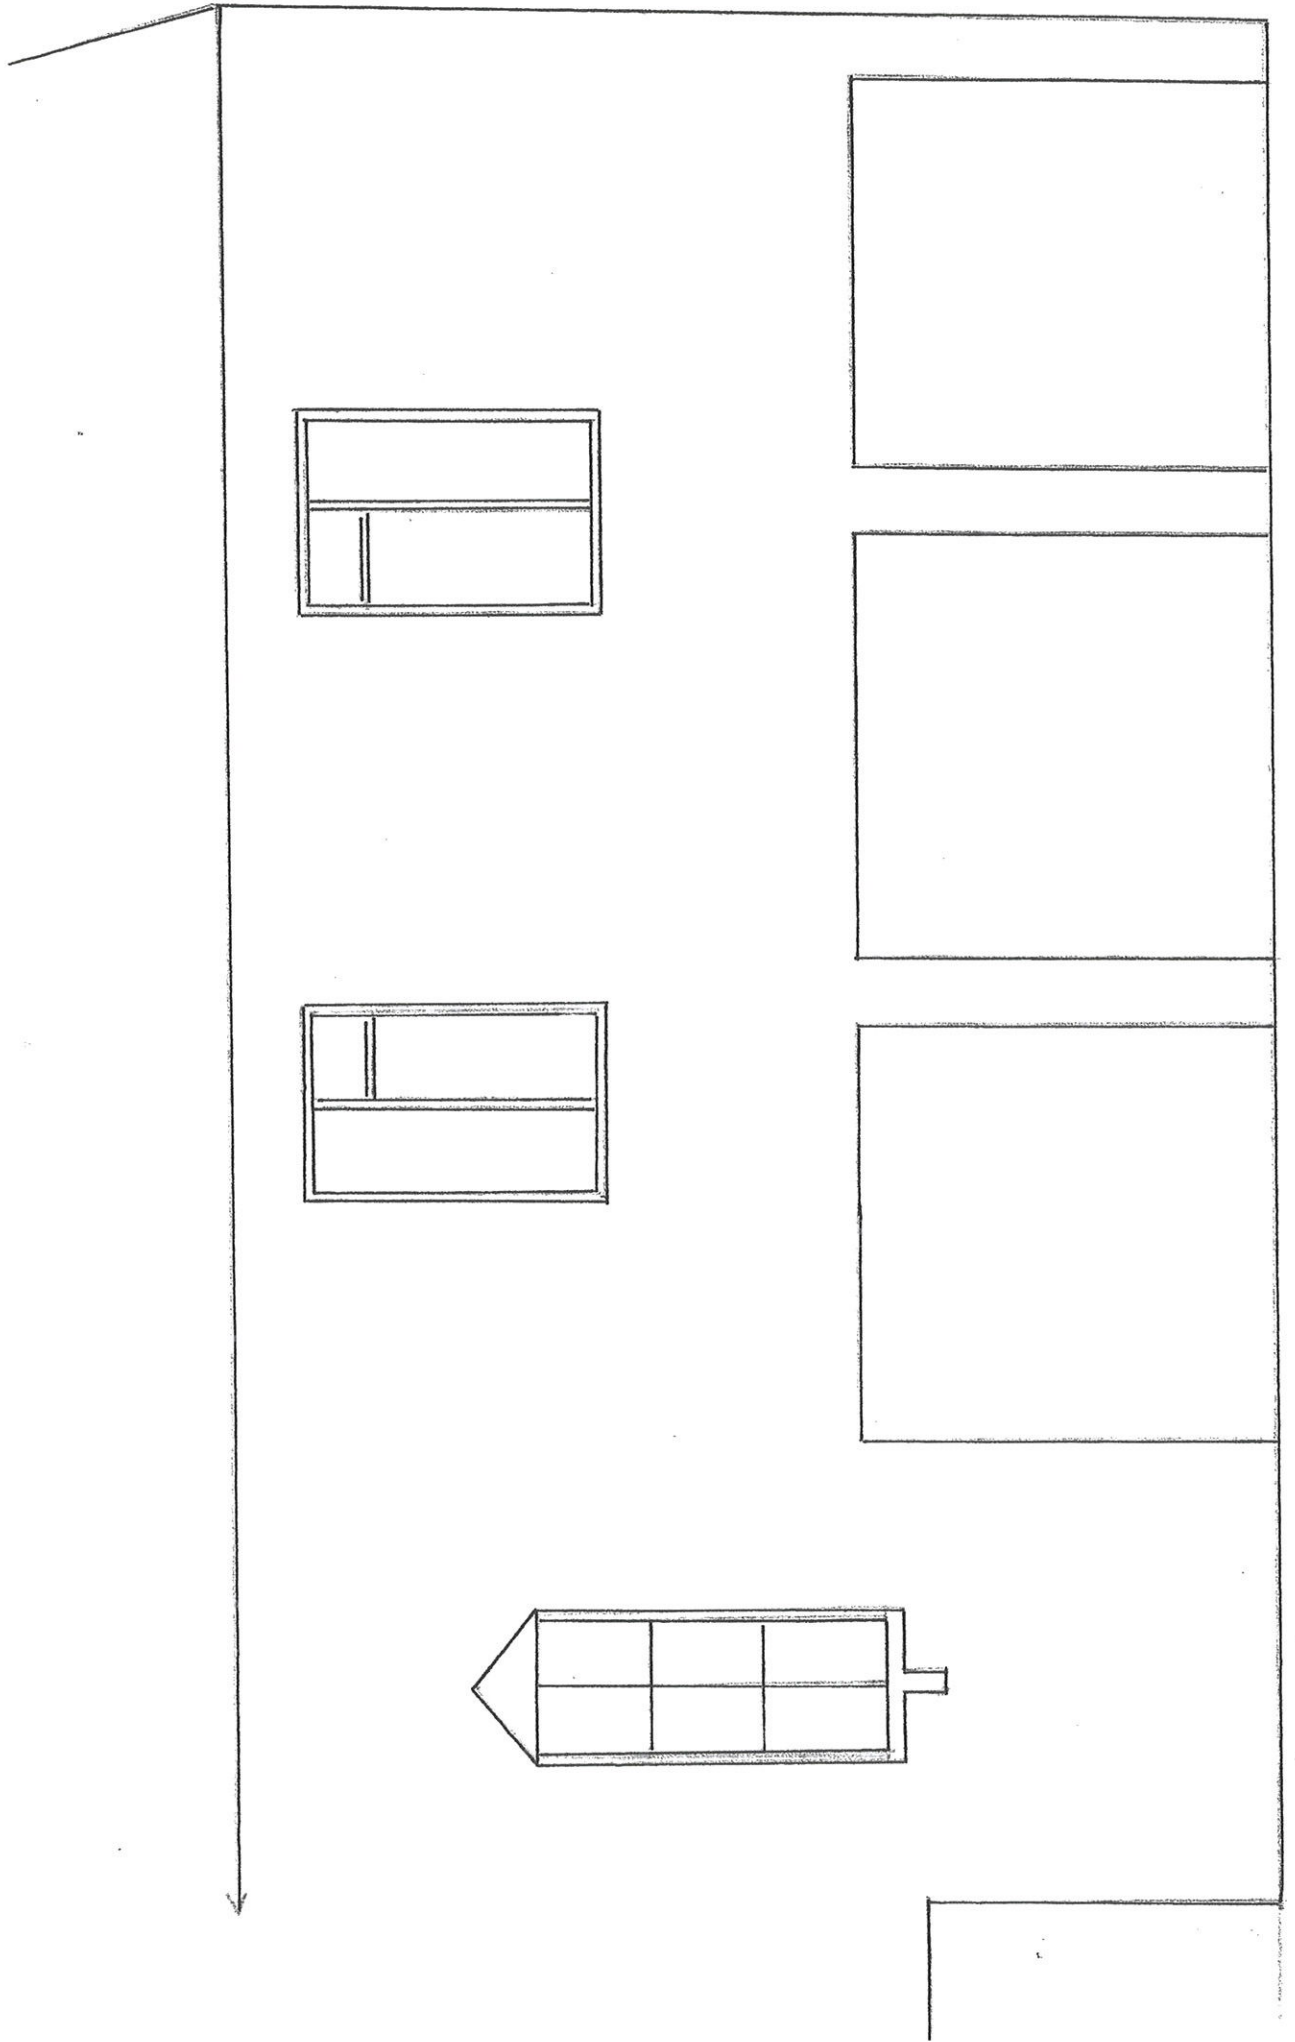

Scale 1:40