



GROUND FLOOR

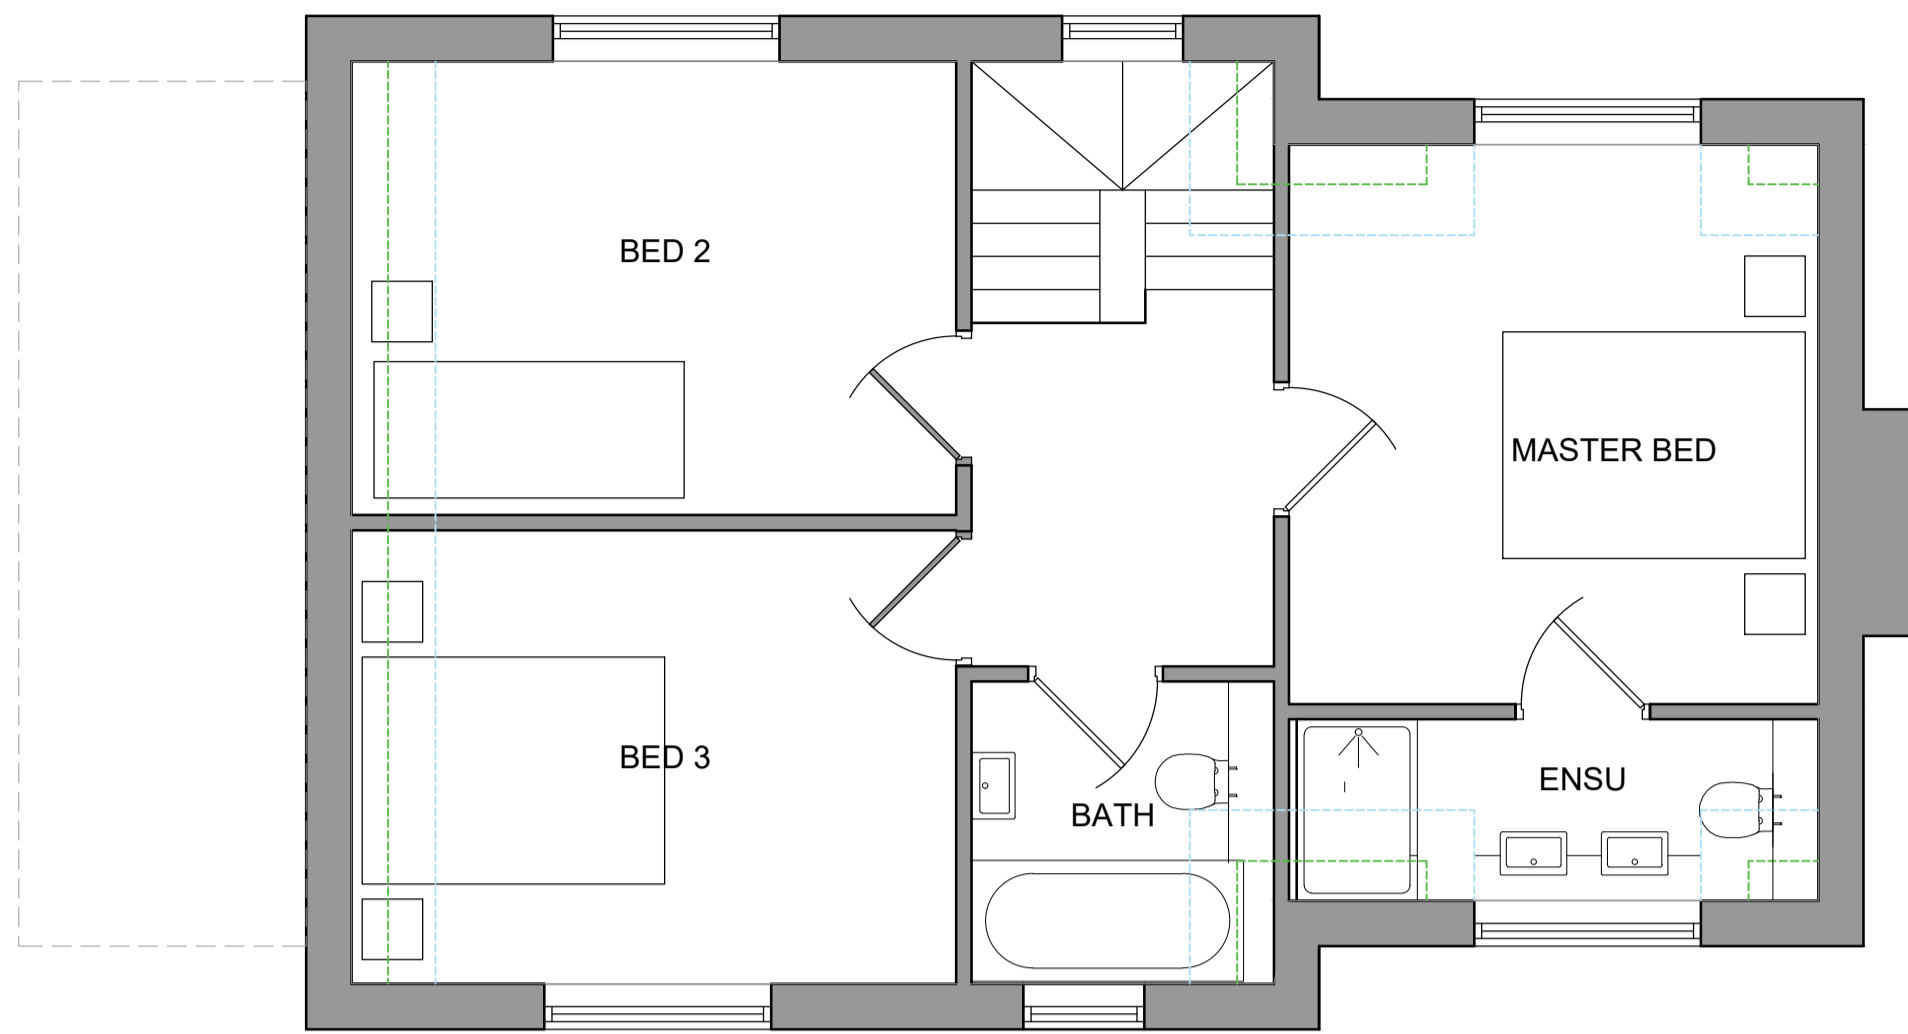


FIRST FLOOR


1800
2000

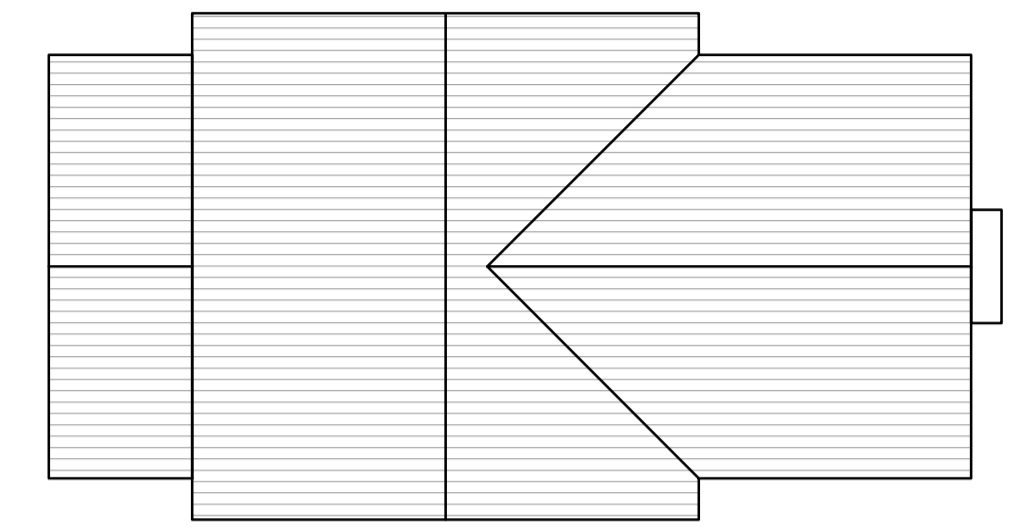


ROOF PLAN 1:100

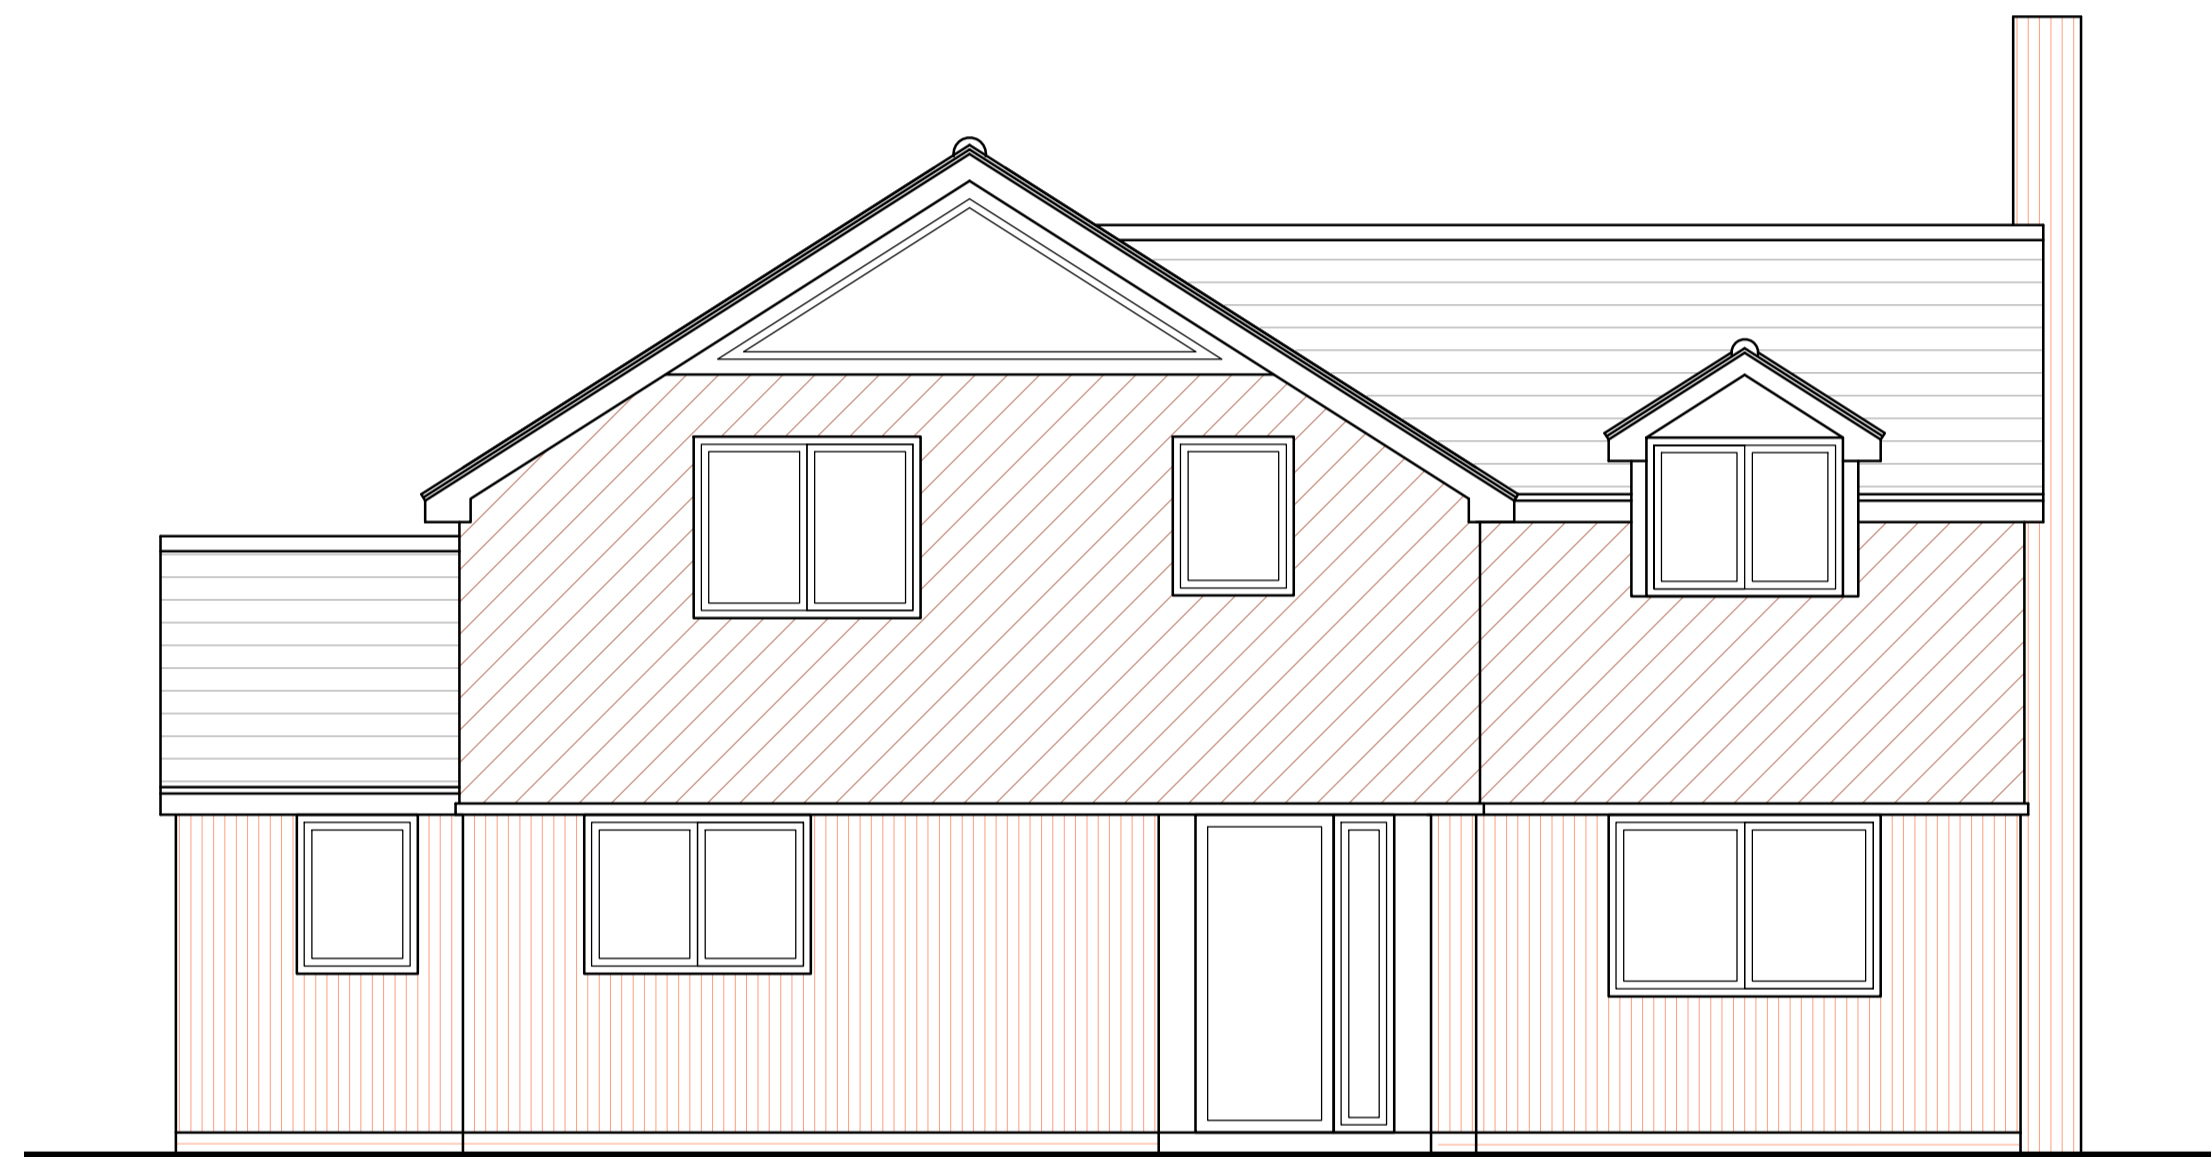


FRONT ELEVATION

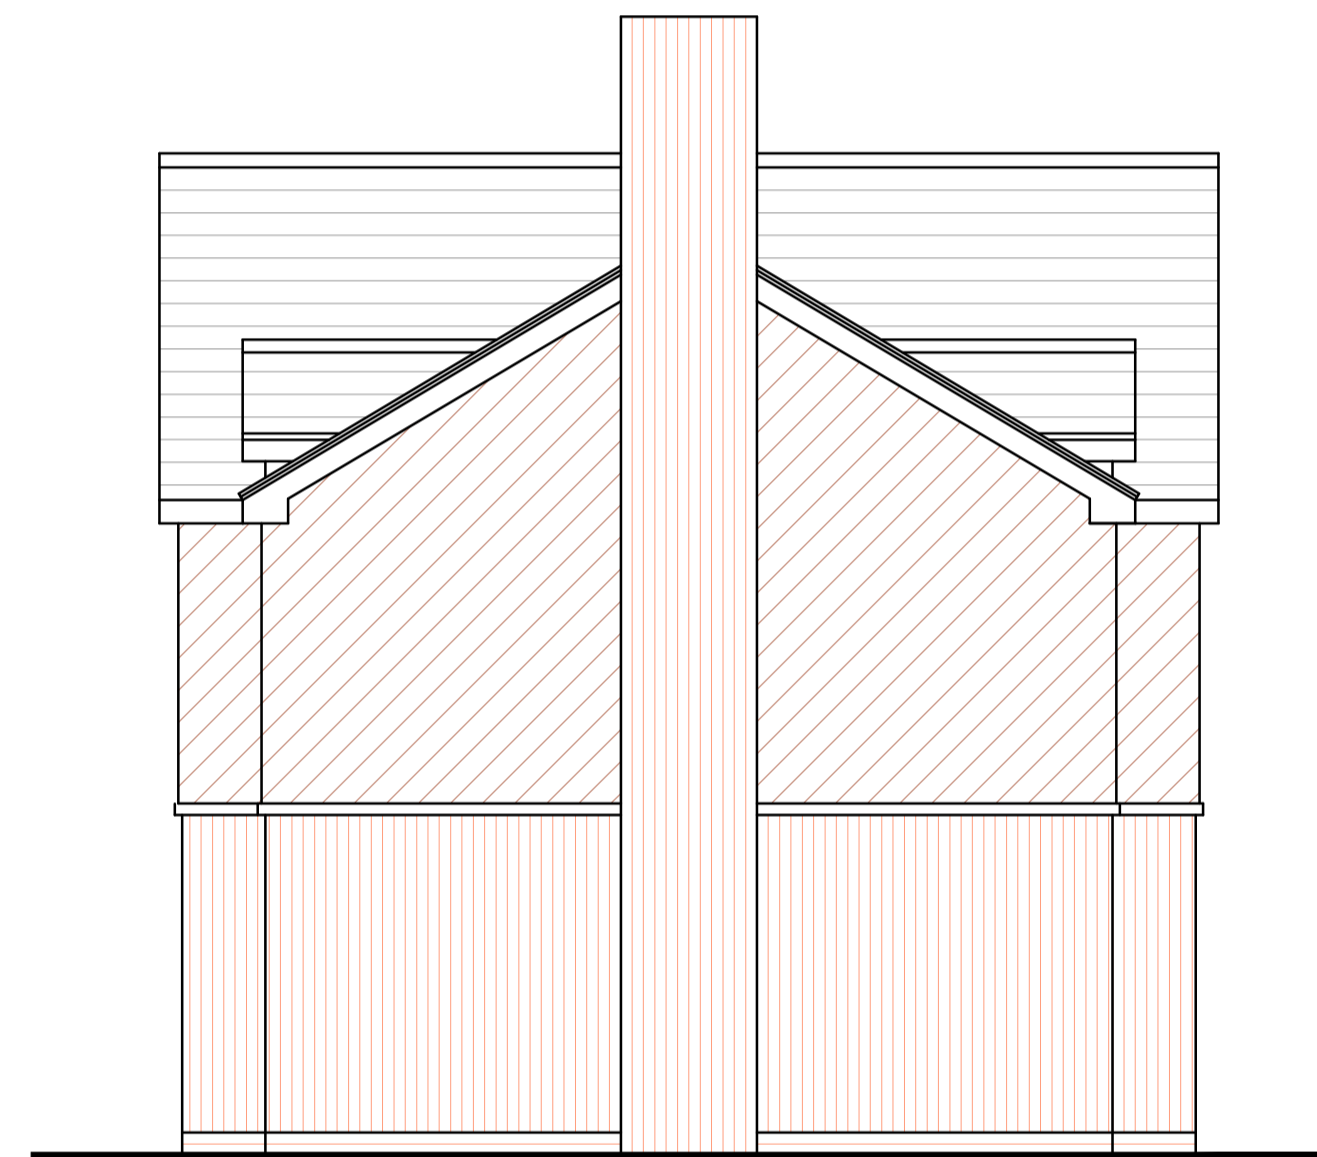

SIDE ELEVATION

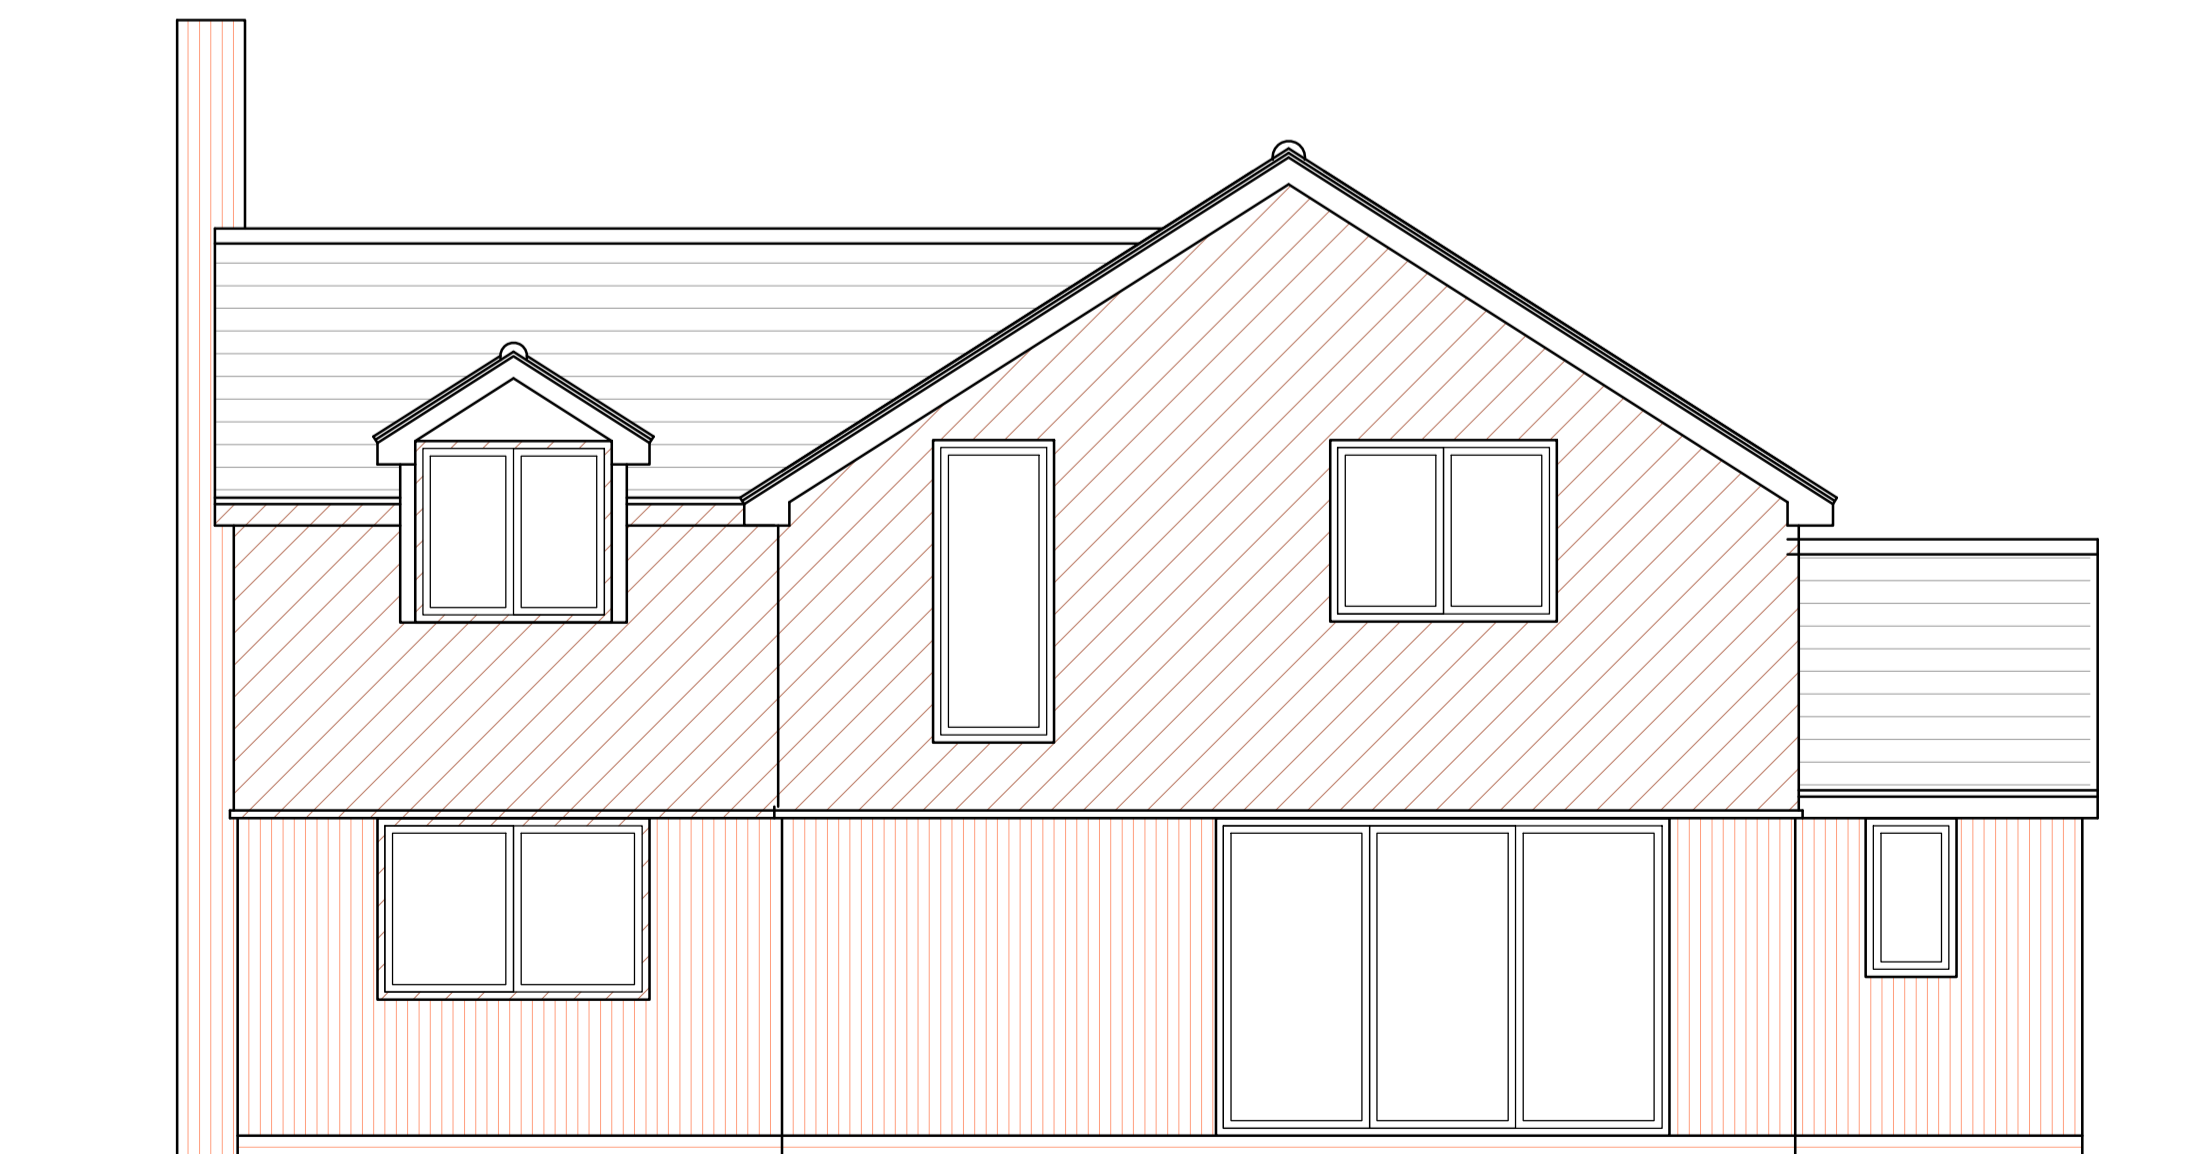


REAR ELEVATION

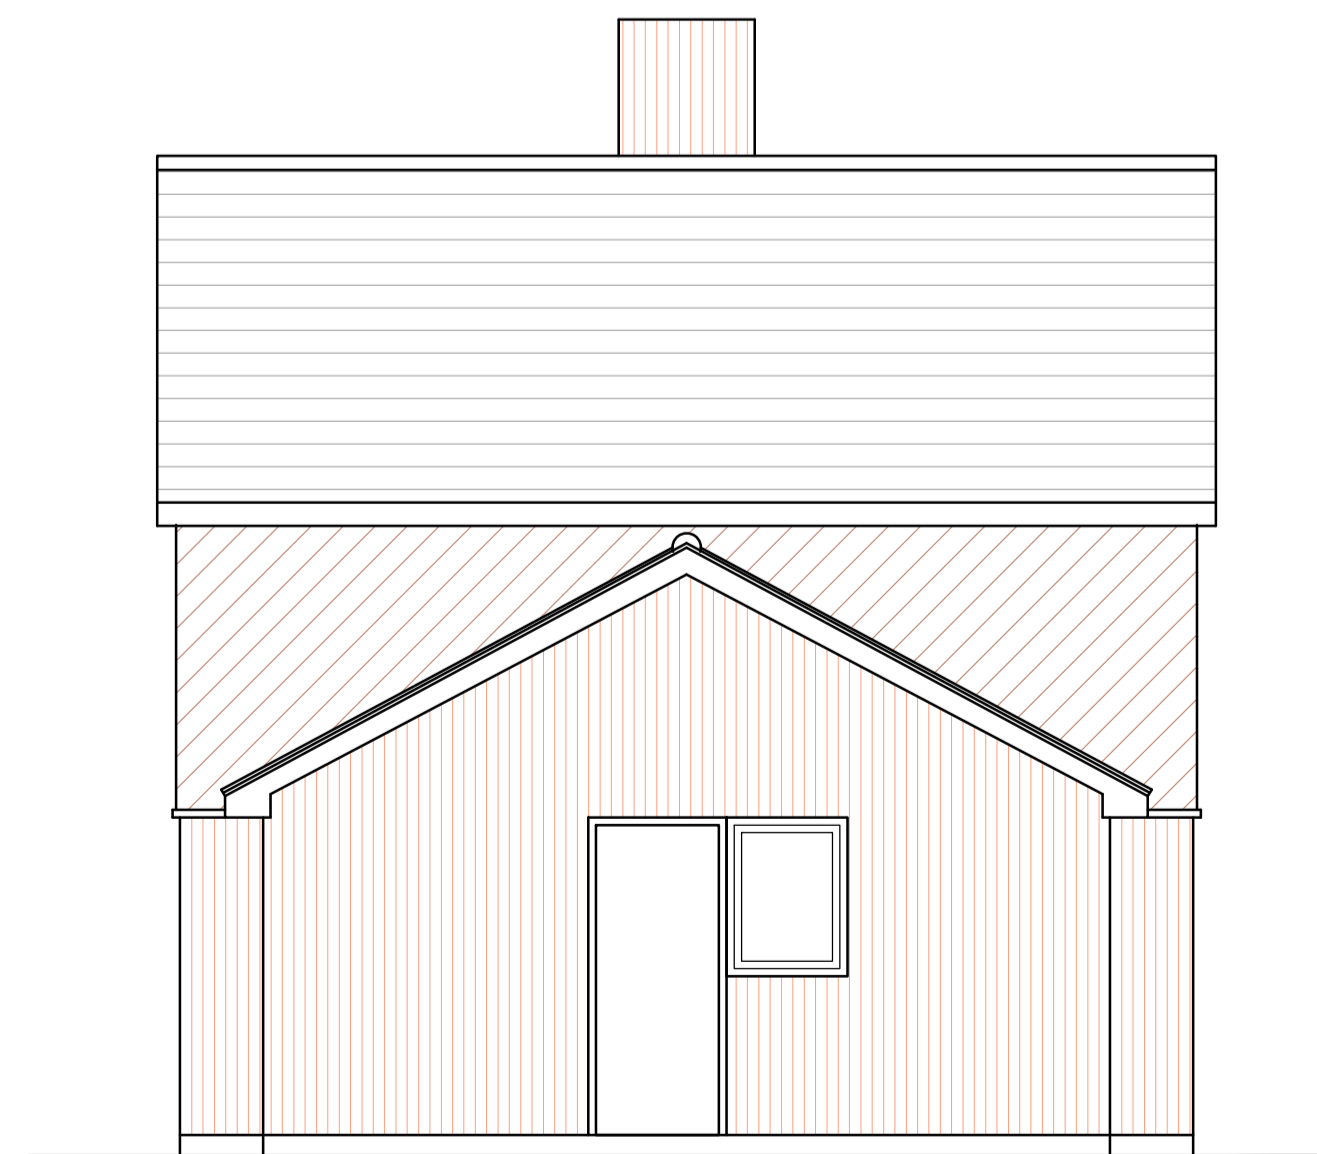

SIDE ELEVATION



BLOCK PLAN 1:500

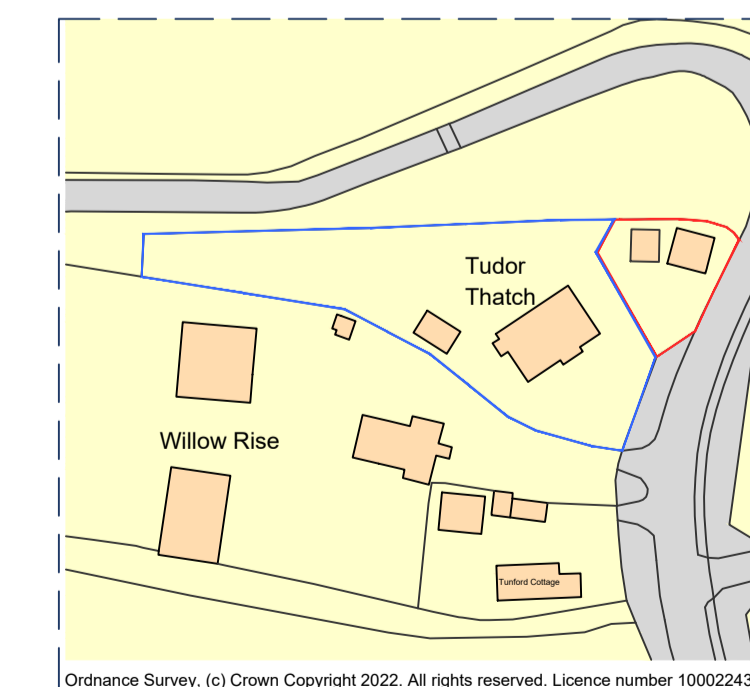


LOCATION PLAN 1:1250

Rev

NOTE

Use figured dimensions only. Scale drawing only when a scale bar is present. All dimensions to be checked by user and any discrepancies, error or omissions to be reported to Jaunty Angles Ltd before work commences. Read this drawing with all relevant materials.

© Jaunty Angles Ltd 2023

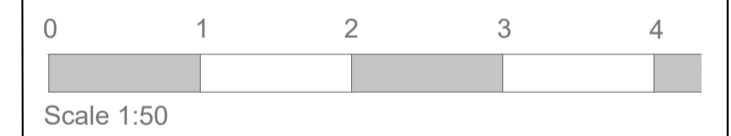

Client **Mr & Mrs Paine**

Drawing Title
**PROPOSED PLANS
& ELEVATIONS**

Job No. **TTGAR03** Drawing No. **03.01**

Job
**NEW BUILD
Land to the south of
Tudor Thatch Cottage**

Scale **1:50 @ A1** Drawn **KW** Date **21.03.23**

JAUNTY Angles
Interior & Architectural Design