



EXISTING GROUND FLOOR PLAN

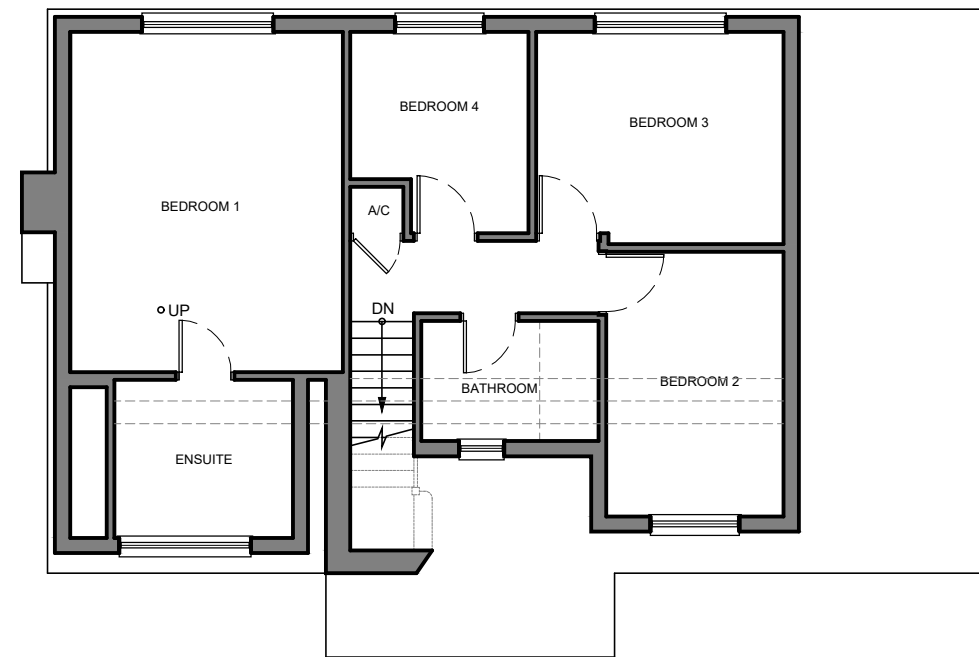

EXISTING FIRST FLOOR PLAN

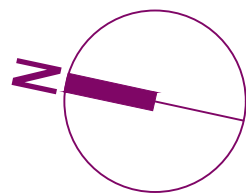

SCALE 1:100

REV.	DATE	DESCRIPTION

PREFIXES TO DRAWING NUMBERS INDICATE THE FOLLOWING
P= PRELIMINARY W= WORKING AB= AS BUILT

DO NOT SCALE/BUILD OFF THESE DRAWINGS. USE WRITTEN DIMENSIONS ONLY. ALL DIMENSIONS TO BE CHECKED ON SITE PRIOR TO COMMENCEMENT OF WORK.

Existing Plans

DRAWING STATUS: **PLANNING ISSUE**

Corner Hobbit Liphook Hampshire

DATE	SCALE @ AS
March 23 23	1:100

JOB NO.	DRAWING NO.	REVISION
P 2307	03	

