




EXISTING FRONT ELEVATION

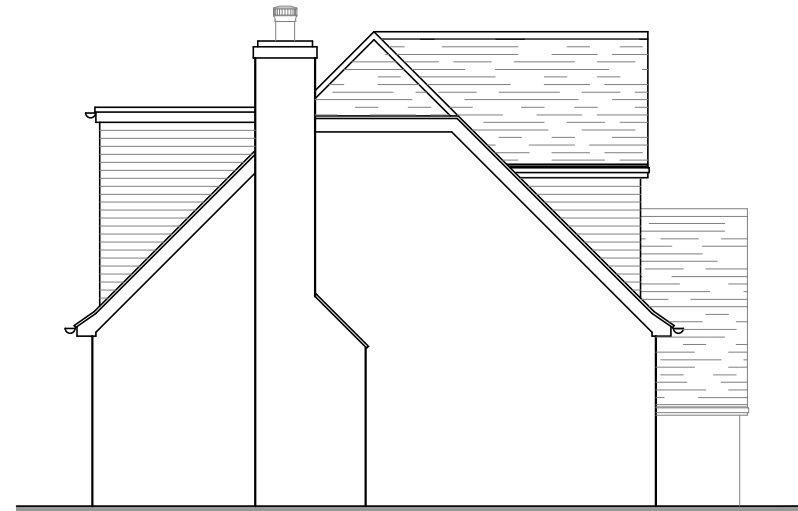


EXISTING SIDE ELEVATION



EXISTING REAR ELEVATION



EXISTING SIDE ELEVATION

 

SCALE 1:100

REV.	DATE	DESCRIPTION

PREFIXES TO DRAWING NUMBERS INDICATE THE FOLLOWING
 P= PRELIMINARY W= WORKING AB= AS BUILT

DO NOT SCALE/BUILD OFF THESE DRAWINGS. USE WRITTEN DIMENSIONS ONLY. ALL DIMENSIONS TO BE CHECKED ON SITE PRIOR TO COMMENCEMENT OF WORK.

Existing Elevations

DRAWING STATUS: **PLANNING ISSUE**

**Corner Hobbit
Liphook
Hampshire**

DATE	SCALE @ AS	
March 23 23	1:100	
JOB NO.	DRAWING NO.	REVISION
P 2307	04	

