




PROPOSED FRONT ELEVATION



PROPOSED SIDE ELEVATION

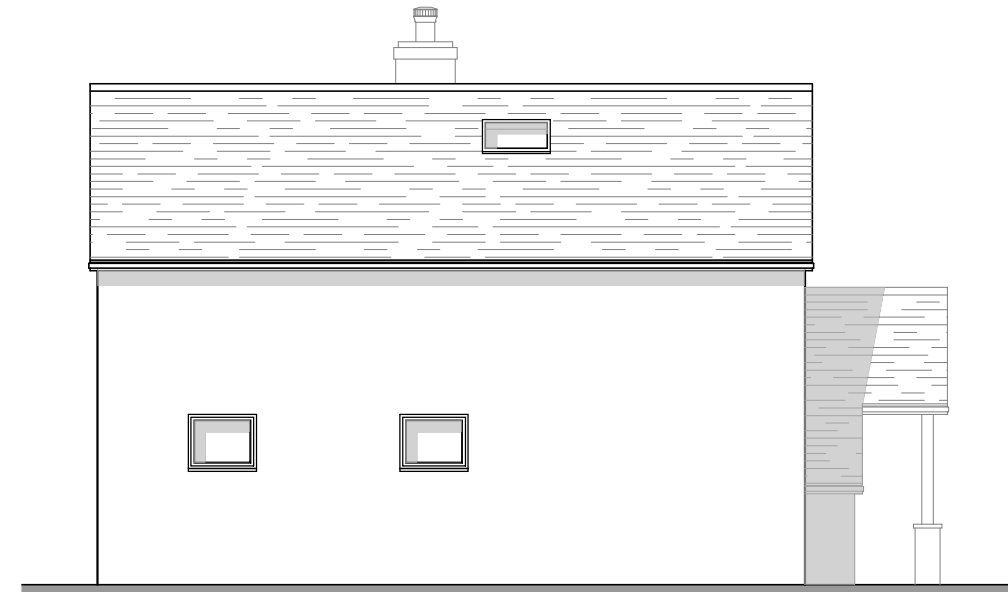

PROPOSED REAR ELEVATION



PROPOSED SIDE ELEVATION



SCALE 1:100

REV.	DATE	DESCRIPTION
<small>PREFIXES TO DRAWING NUMBERS INDICATE THE FOLLOWING P= PRELIMINARY W= WORKING AB= AS BUILT</small>		
<small>DO NOT SCALE/BUILD OFF THESE DRAWINGS. USE WRITTEN DIMENSIONS ONLY. ALL DIMENSIONS TO BE CHECKED ON SITE PRIOR TO COMMENCEMENT OF WORK.</small>		

Proposed Elevations

DRAWING STATUS: **PLANNING ISSUE**

**Corner Hobbit
Liphook
Hampshire**

DATE	SCALE @ #1	
March 23 23	1:100	
JOB NO.	DRAWING NO.	REVISION
P 2307	06	

