


Rear Elevation (North)

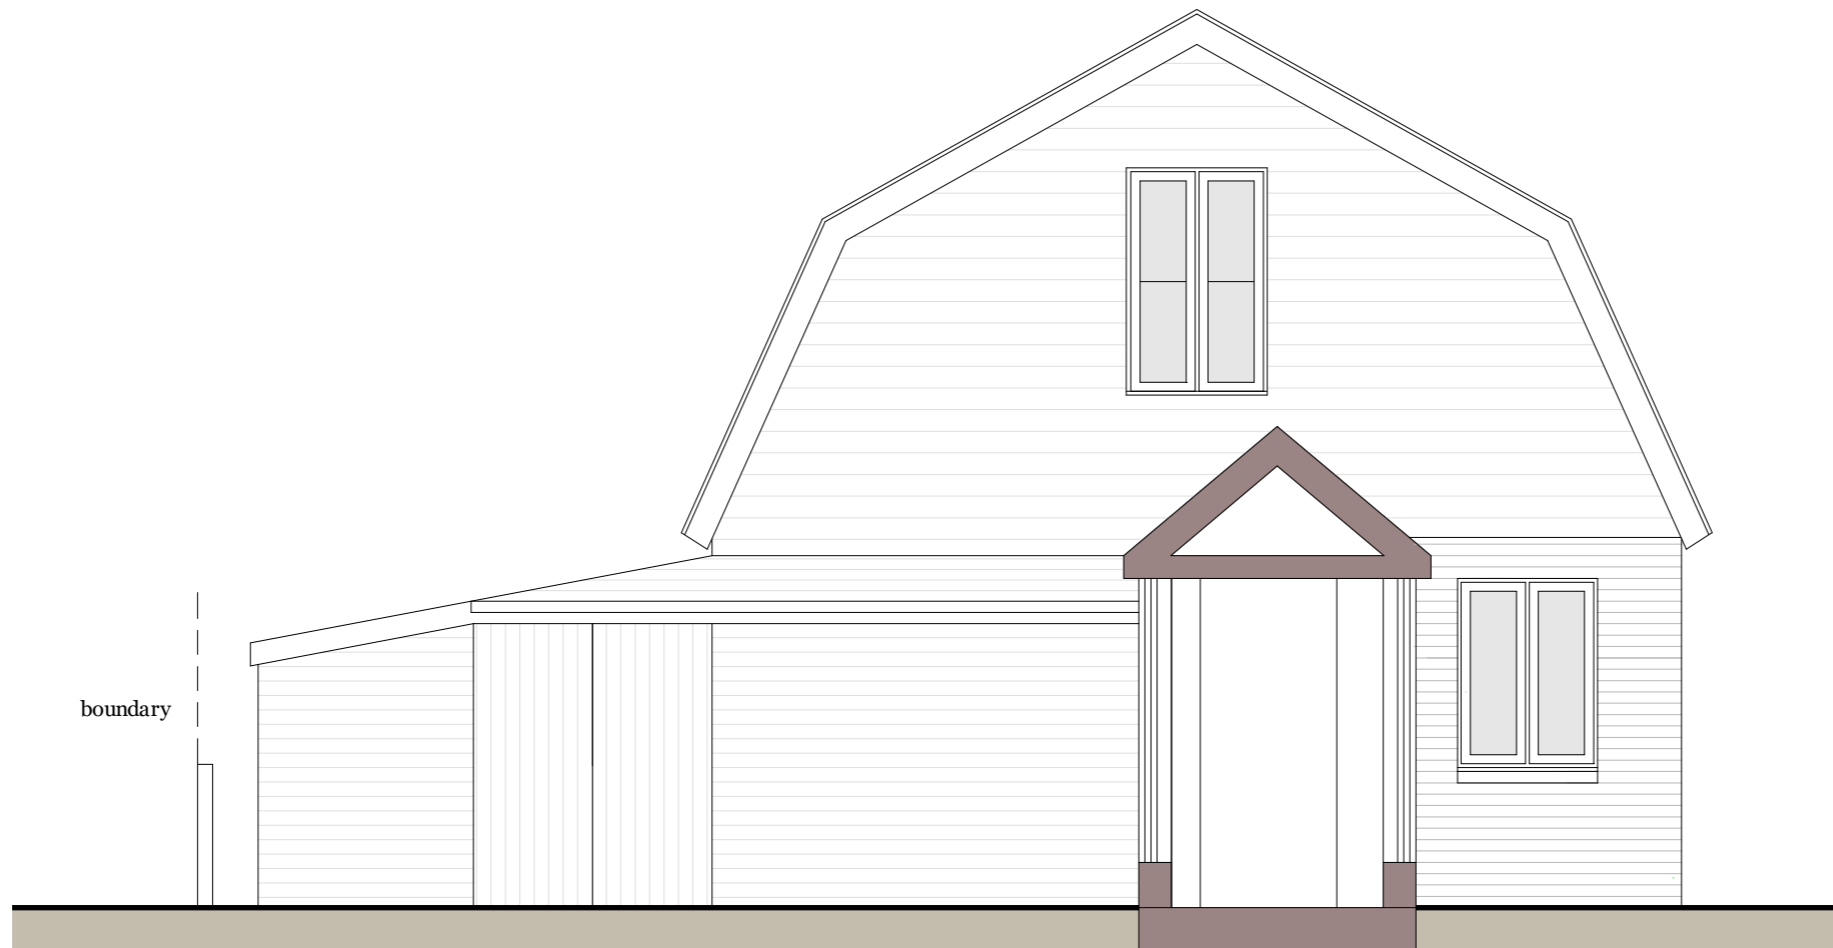

Side Elevation (West)

Existing materials:


Walls - Facing brick and timber cladding

Roof - Slate tiles

Windows and doors - Painted cream timber

Fascia and soffits - Painted timber

Gutters and downpipes - Black aluminium

 

Scale 1:50

Rev	description	date	by
			ch

Project

Dials Close

Yew Tree Lane, Wild, SO24 9RX

Scale	Date	Drawn
1:50@A3	13/11/23	MH

Drawing Title

Existing Elevations

Status

Planning

Drawing No.	Rev
23500 - P007	-



MJH Architects, 4 Rockswold, Alton, Hants, GU342LD
T.01420 544501www.mjharchitects.co.uk

Notes
This drawing is © copyright of MJH Architects.
This drawing is to be read in conjunction with all consultant's drawing, detail's and specification.
All dimensions to be checked on site prior to commencement of building work.
Scale for planning purposes only.
Any discrepancies to be reported to the architect prior to implementation.