



FIRST FLOOR PLAN
As Proposed

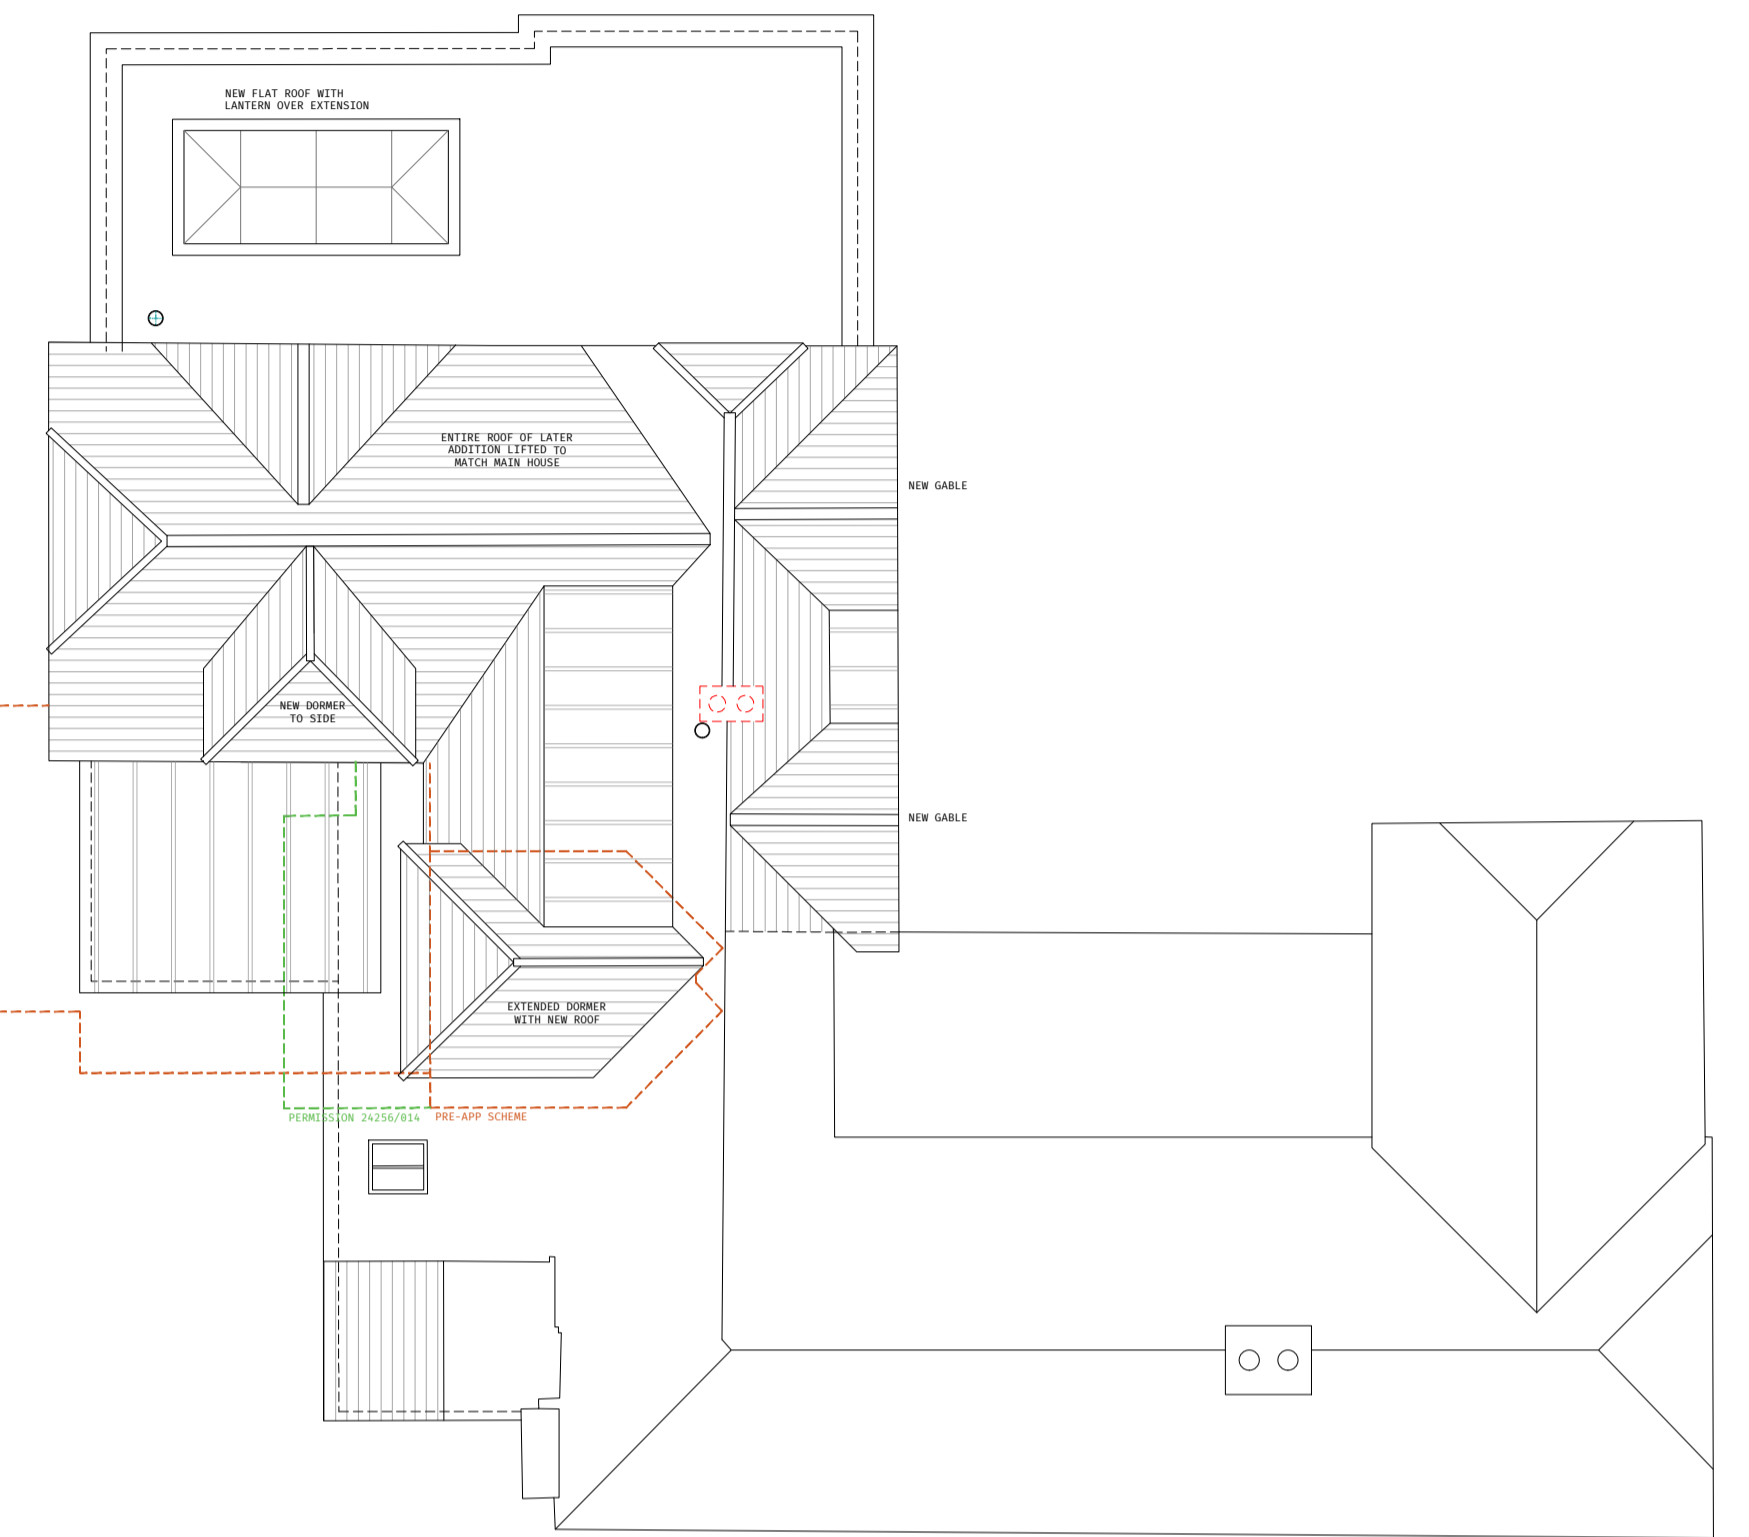

ROOF PLAN
As Proposed

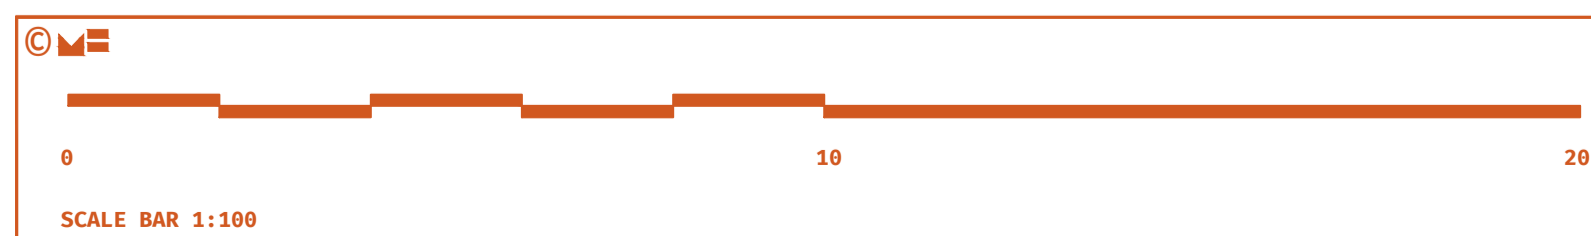

REV	Date	Comment	By

GENERAL NOTE:
SETTING OUT TO BE AGREED ON SITE WITH THE PROJECT SUPERVISOR. ALL DIMENSIONS TO BE CHECKED ON SITE BY THE GENERAL CONTRACTOR. DISCREPANCIES TO BE REPORTED IMMEDIATELY TO THE PROJECT SUPERVISOR.

Proposed First Floor and Roof Plan

Drawn by: SC Checked by: //
Scale: 1:100 @ A1

Mr & Mrs Colgate
Tulls Lane, Standford,
Surrey, GU35 8RD

Tulls

22-1979
041

Mitchell Evans
90 / Meadow
Godalming
GU7 3HY
01483 453 453

