


BASEMENT
FFL 89.31


BASEMENT PLAN
As Existing




GROUND FLOOR PLAN
As Existing

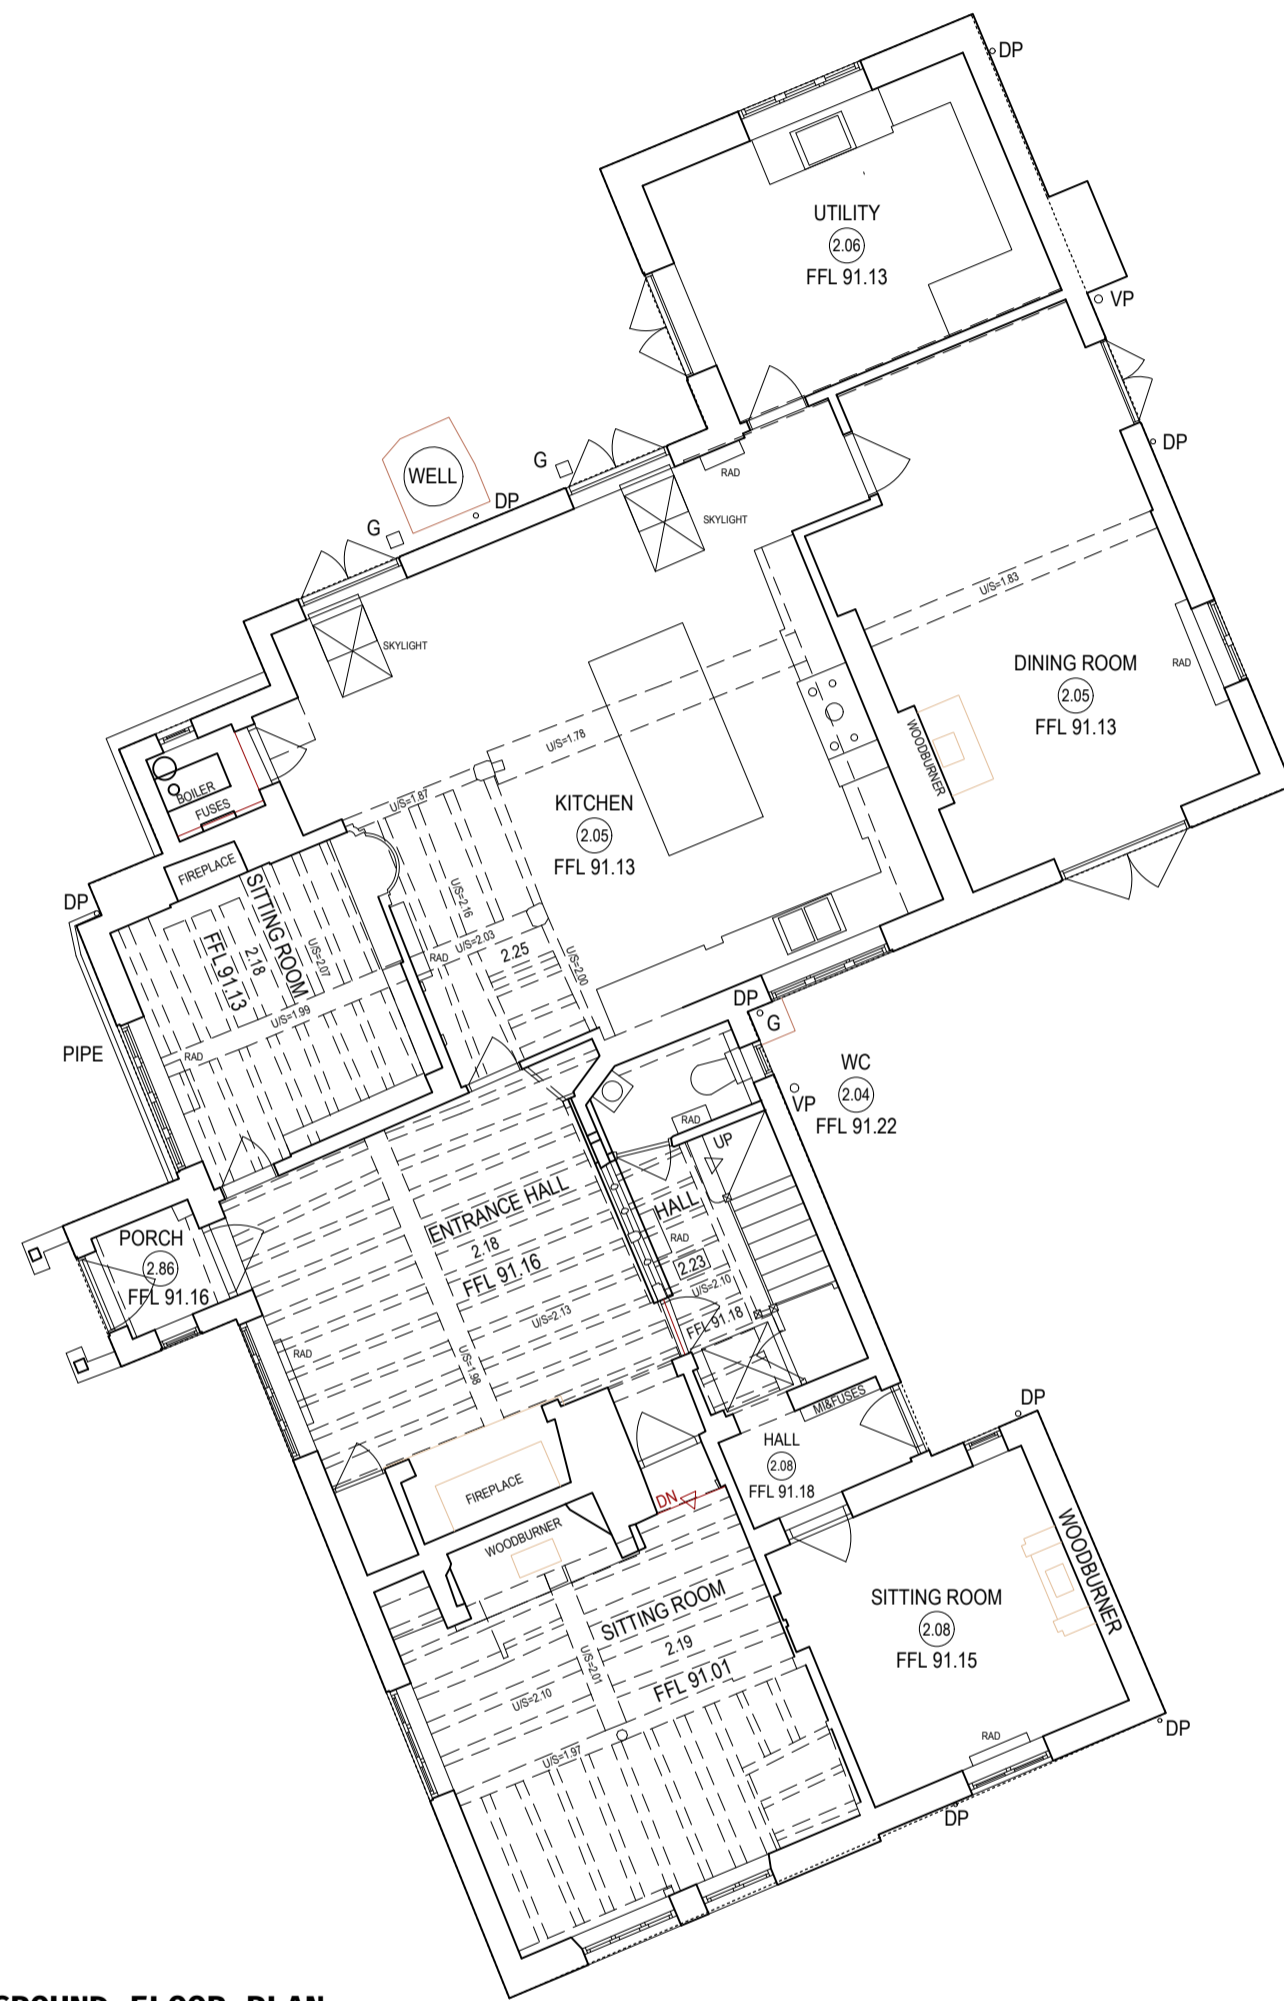

FIRST FLOOR PLAN
As Existing

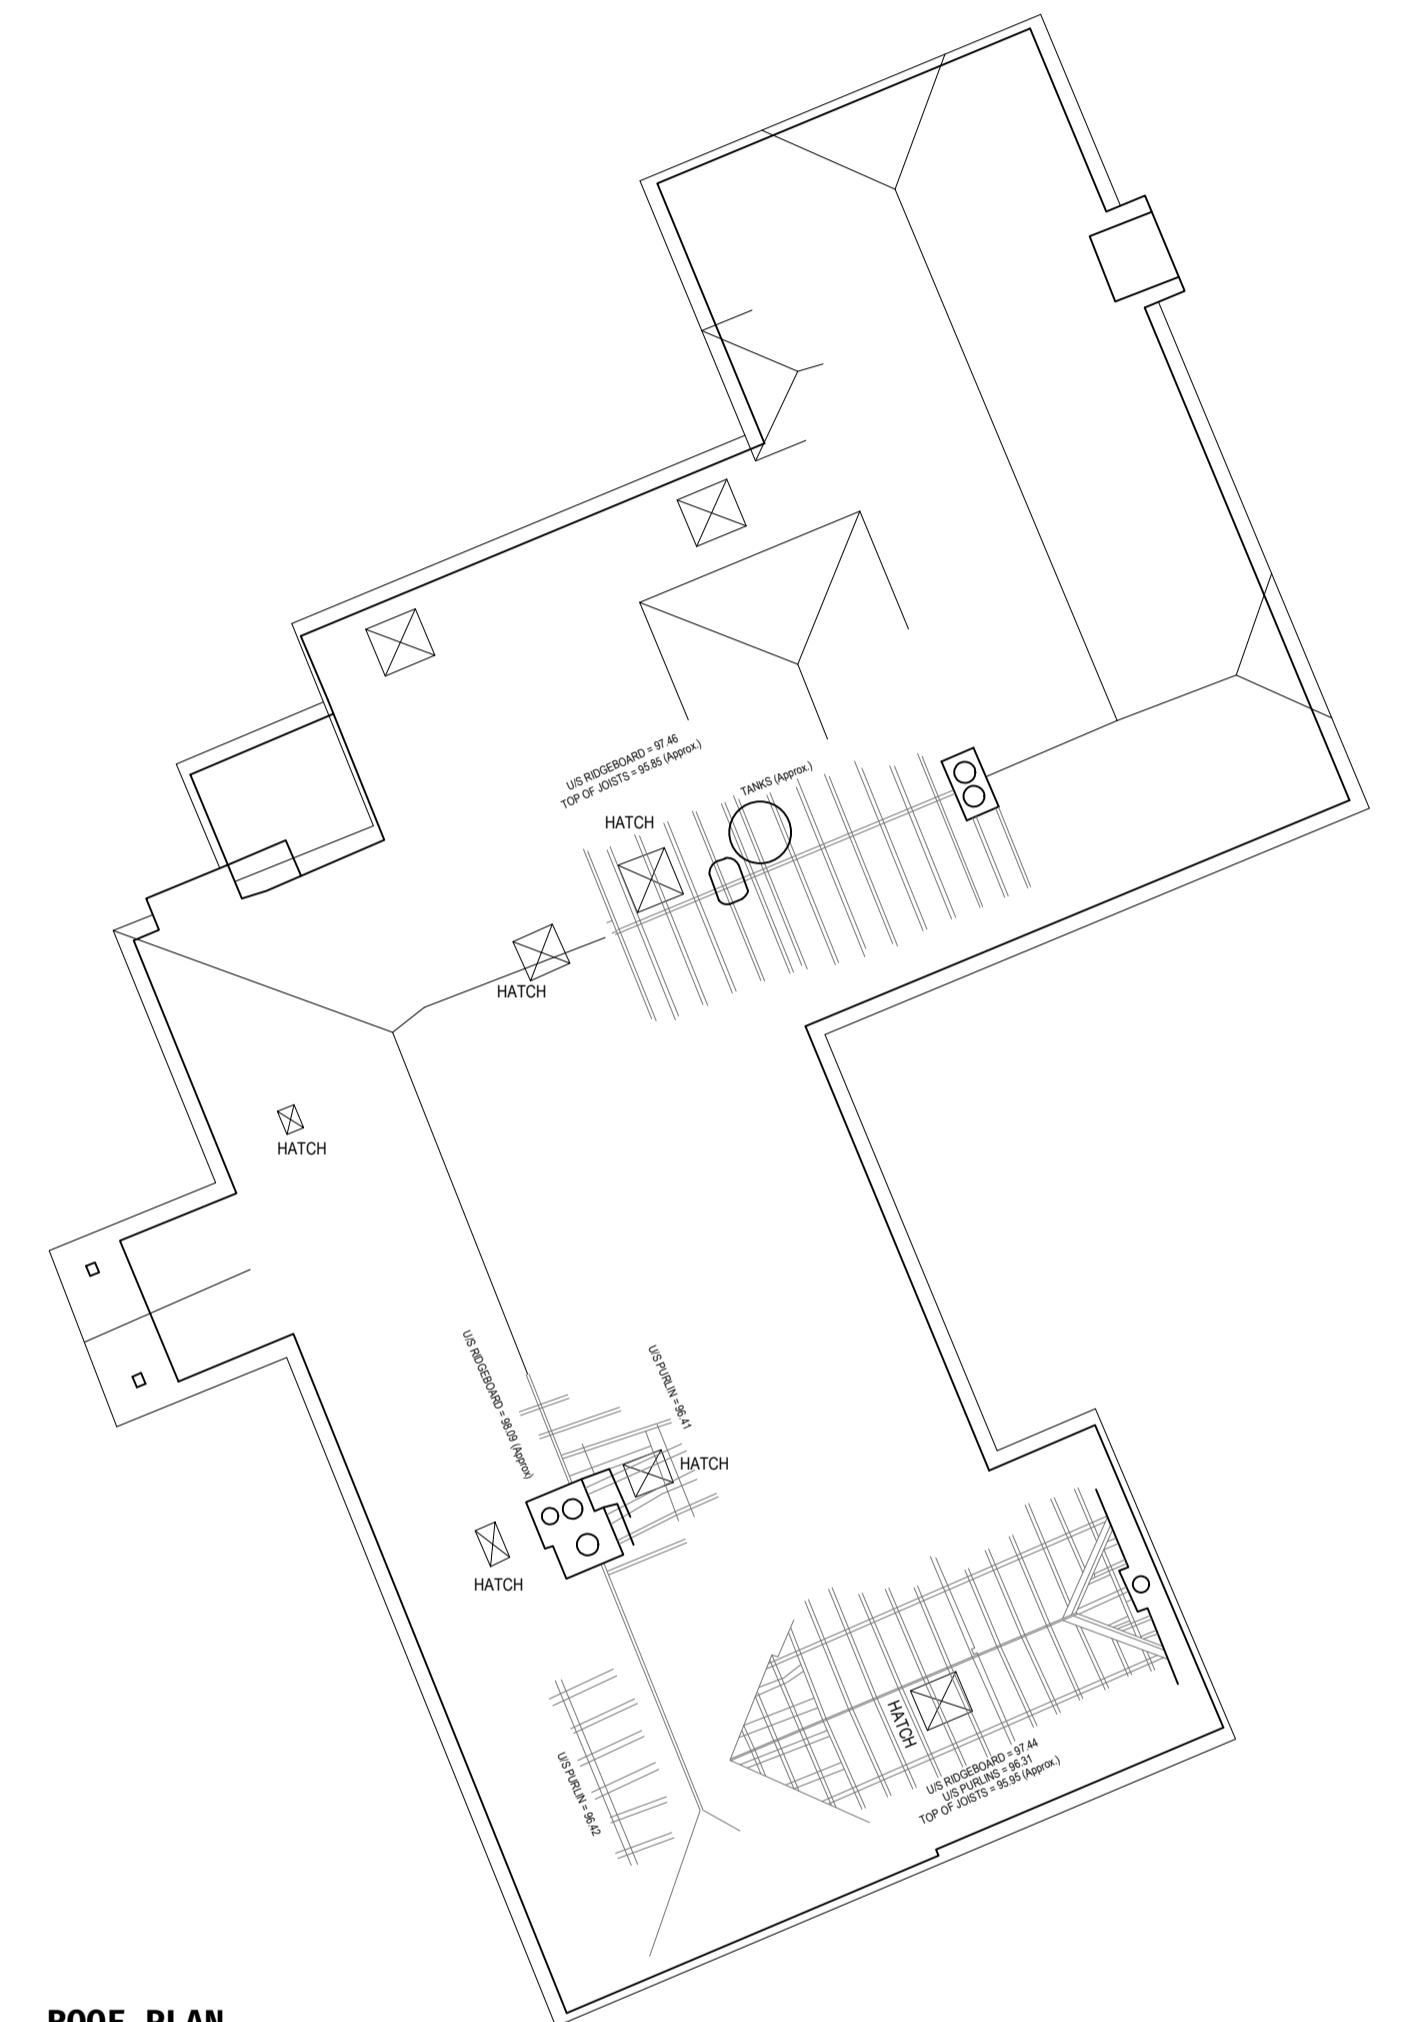

ROOF PLAN
As Existing

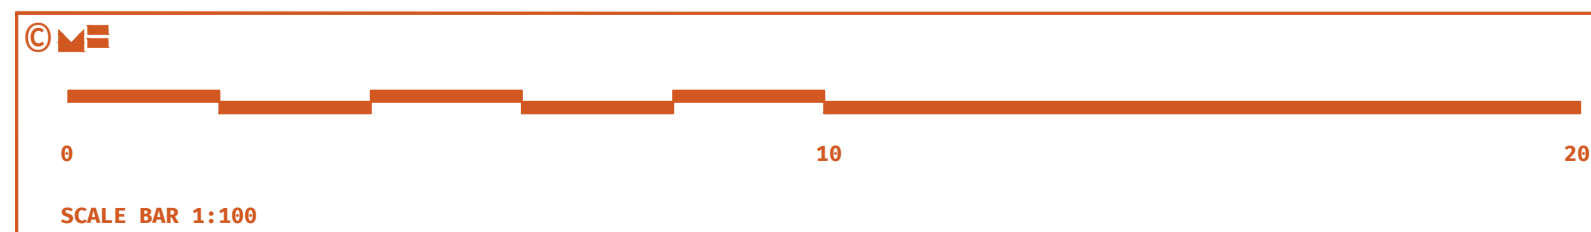

REV	Date	Comment	By
-----	------	---------	----

GENERAL NOTE:
SETTING OUT TO BE AGREED ON SITE WITH THE PROJECT SUPERVISOR. ALL DIMENSIONS TO BE CHECKED ON SITE BY THE GENERAL CONTRACTOR. DISCREPANCIES TO BE REPORTED IMMEDIATELY TO THE PROJECT SUPERVISOR.

Existing Floor Plans

Drawn by: SC Checked by: //
Scale: 1:100 @ A1

Mr & Mrs Colgate
Tulls Lane, Standford,
Surrey, GU35 8RD

Tulls

22-1979
044

Mitchell Evans
90 / Meadow
Godalming
GU7 3HY
01483 453 453

