




EAST ELEVATION
As Existing

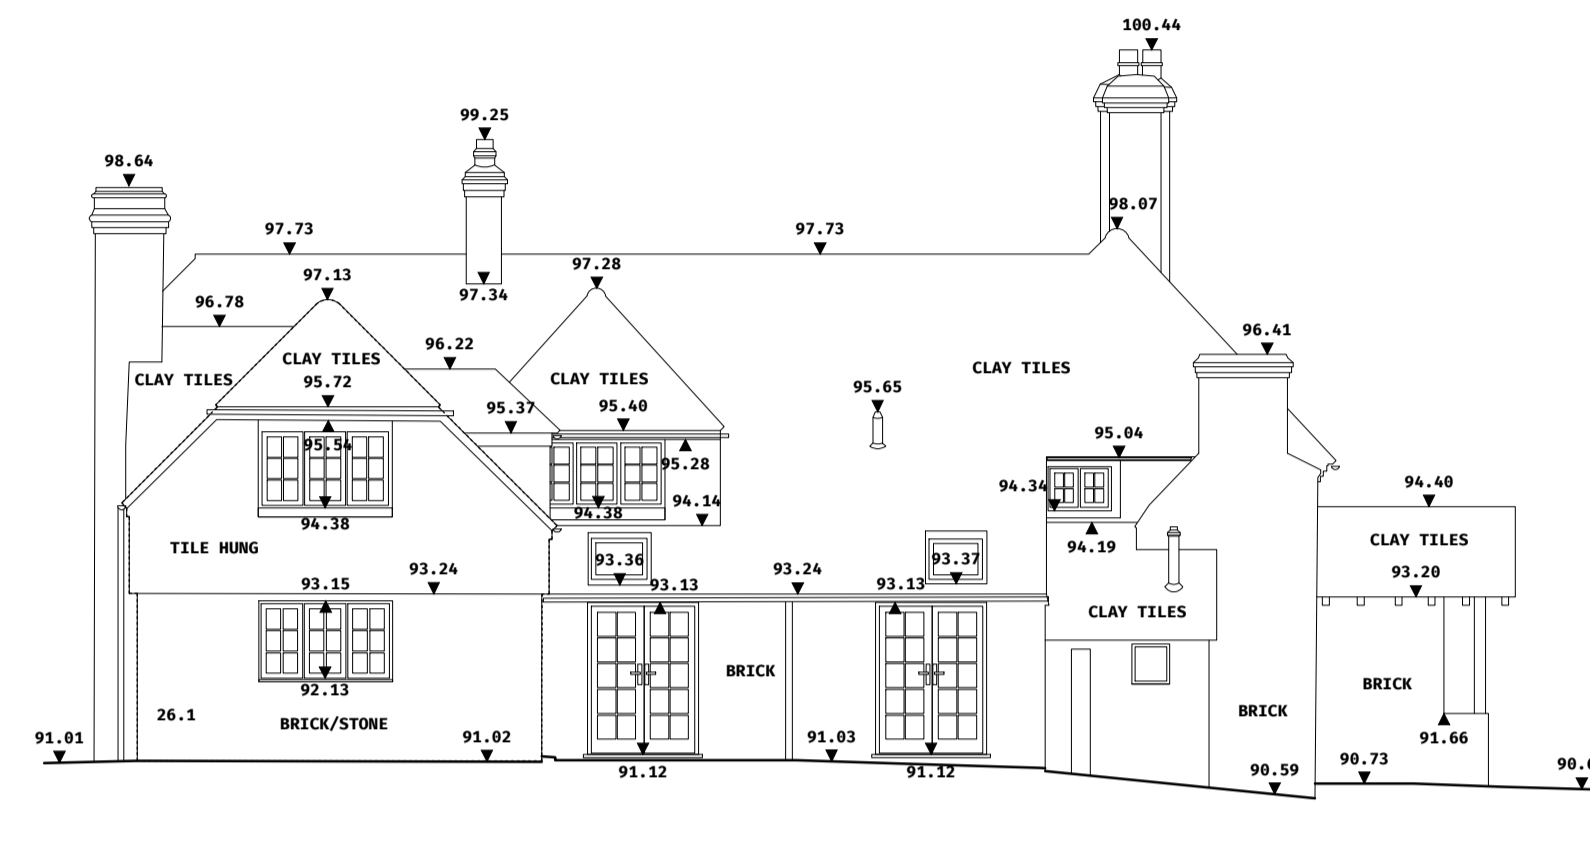


NORTH ELEVATION
As Existing

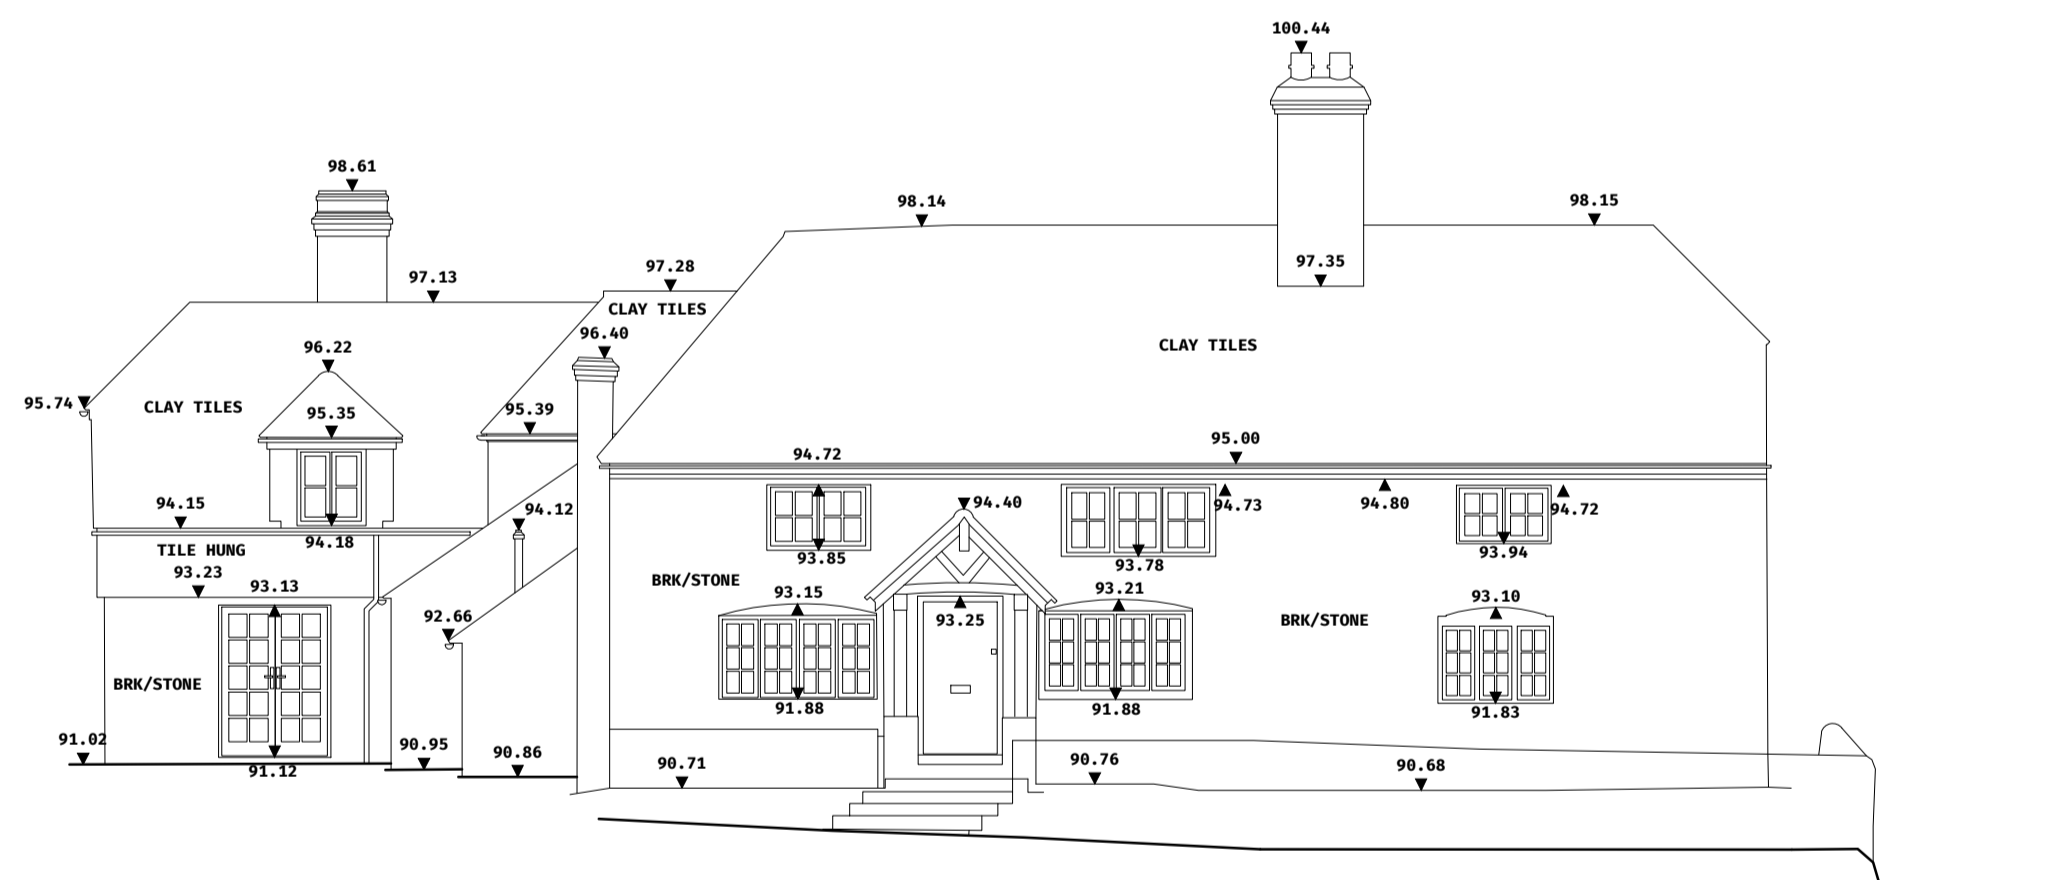

WEST ELEVATION
As Existing

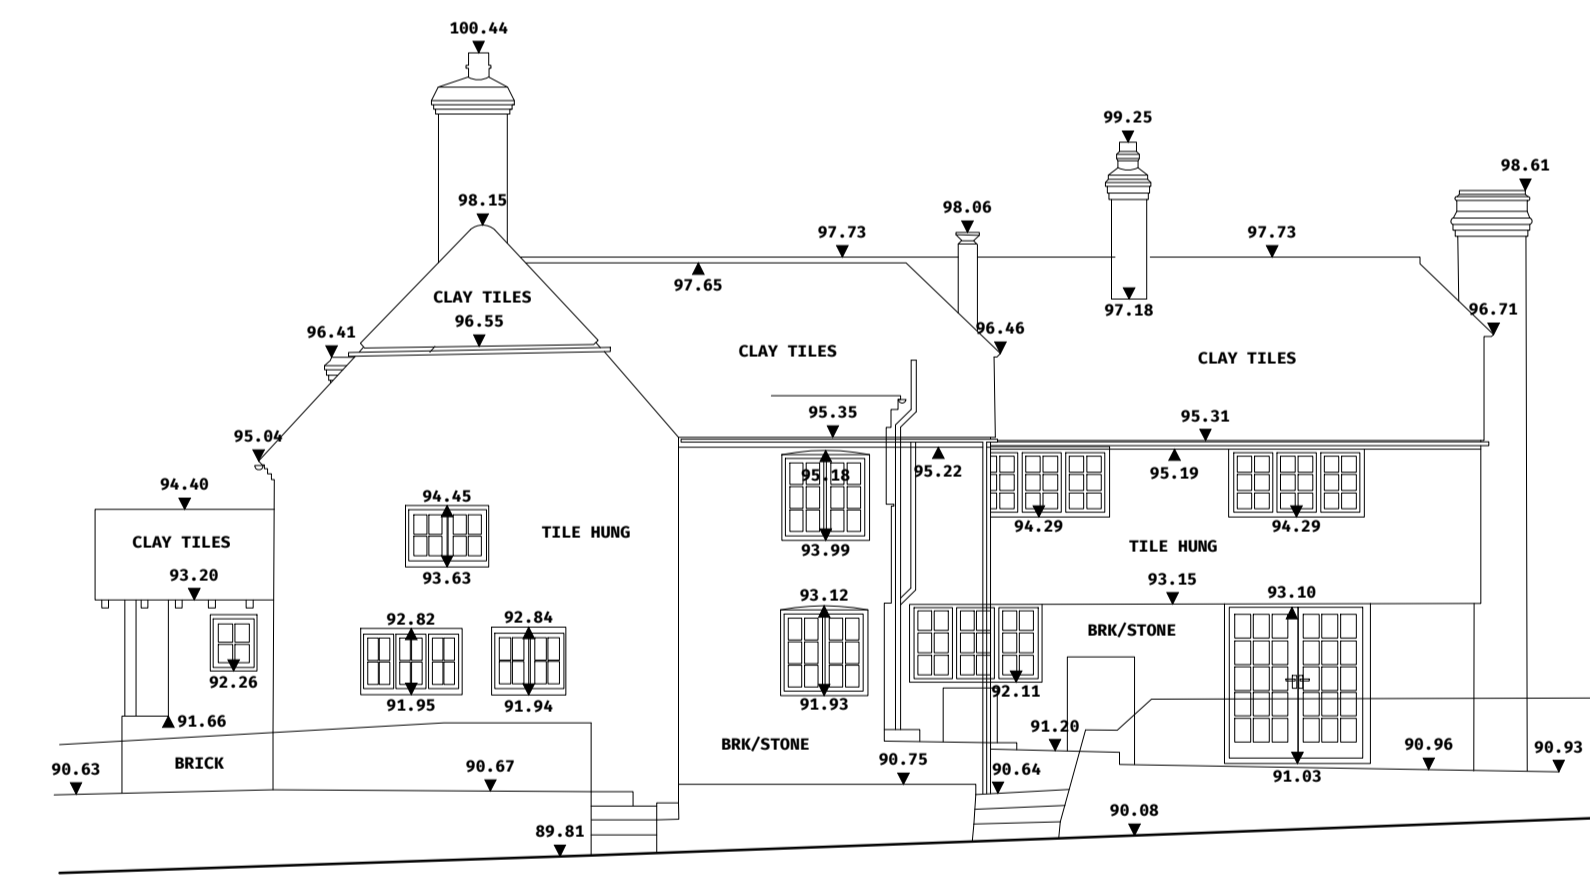

SOUTH ELEVATION
As Existing

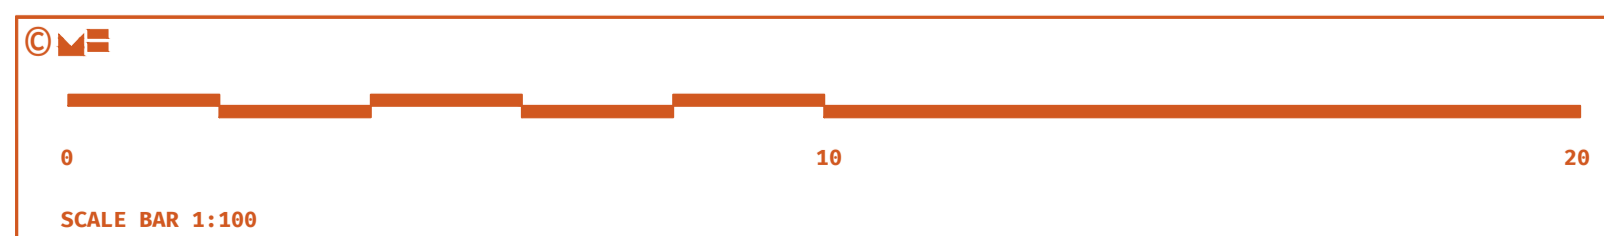

REV	Date	Comment	By

GENERAL NOTE:
SETTING OUT TO BE AGREED ON SITE WITH THE PROJECT SUPERVISOR. ALL DIMENSIONS TO BE CHECKED ON SITE BY THE GENERAL CONTRACTOR. DISCREPANCIES TO BE REPORTED IMMEDIATELY TO THE PROJECT SUPERVISOR.

Existing Elevations
Drawn by: SC Checked by: //
Scale: 1:100 @ A1

Mr & Mrs Colgate
Tulls Lane, Standford,
Surrey, GU35 8RD

Tulls

22-1979
045

Mitchell Evans
90 / Meadrow
Godalming
GU7 3HY
01483 453 453

