







E-01 Front (South) Elevation 1:100

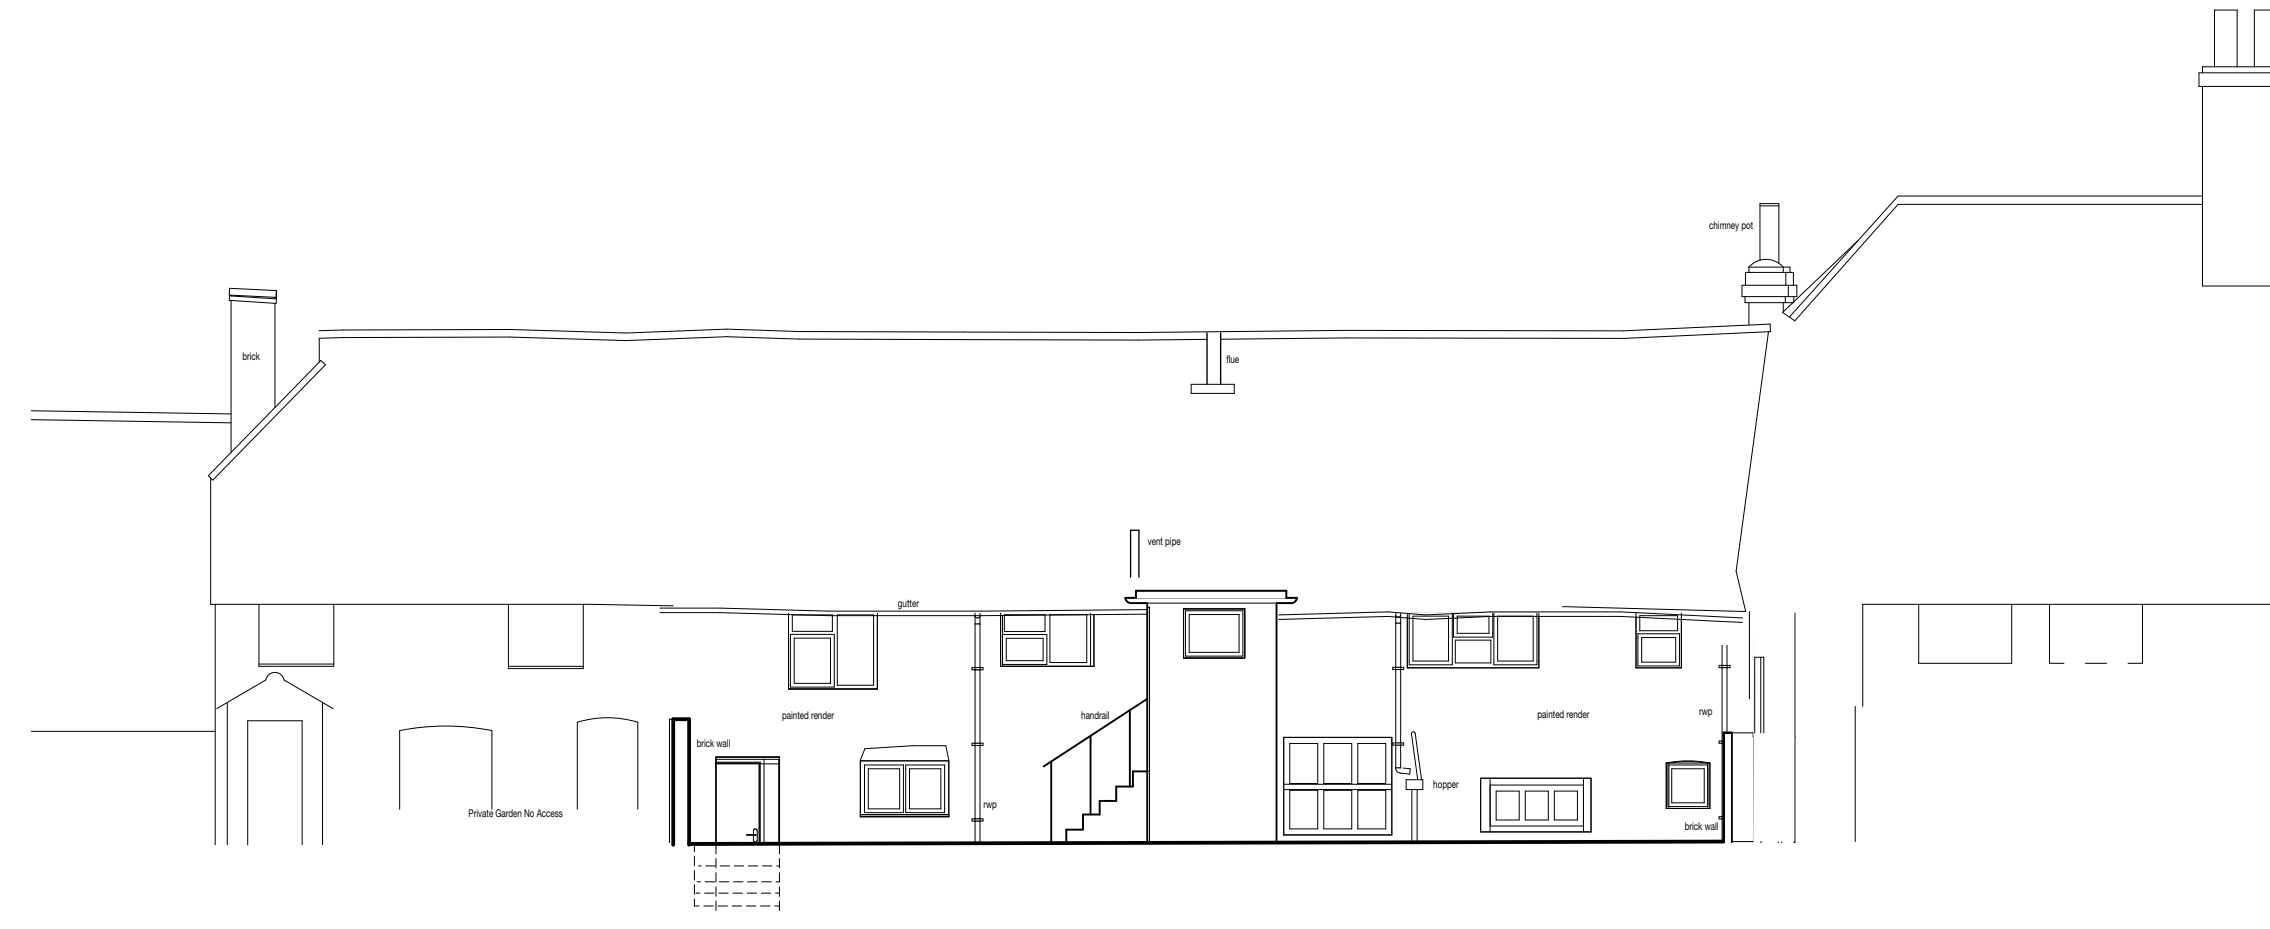


E-02 Rear (North) Elevation 1:100


Adjacent Properties and Boundaries are shown for illustrative purposes only and have not been surveyed unless otherwise stated.  
 All areas shown are approximate and should be verified before forming the basis of a decision.  
 Do not scale other than for Planning Application purposes.  
 All dimensions must be checked by the contractor before commencing work on site.  
 No deviation from this drawing will be permitted without the prior written consent of the Architect.  
 The copyright of this drawing remains with the Architect and may not be reproduced in any form without prior written consent.  
 Ground Floor Slabs, Foundations, Sub-Structures, etc. All work below ground level is shown provisionally. Inspection of ground condition is essential prior to work commencing.  
 Reassessment is essential when the ground conditions are apparent, and redesign may be necessary in the light of soil conditions found. The responsibility for establishing the soil and sub-soil conditions rests with the contractor.

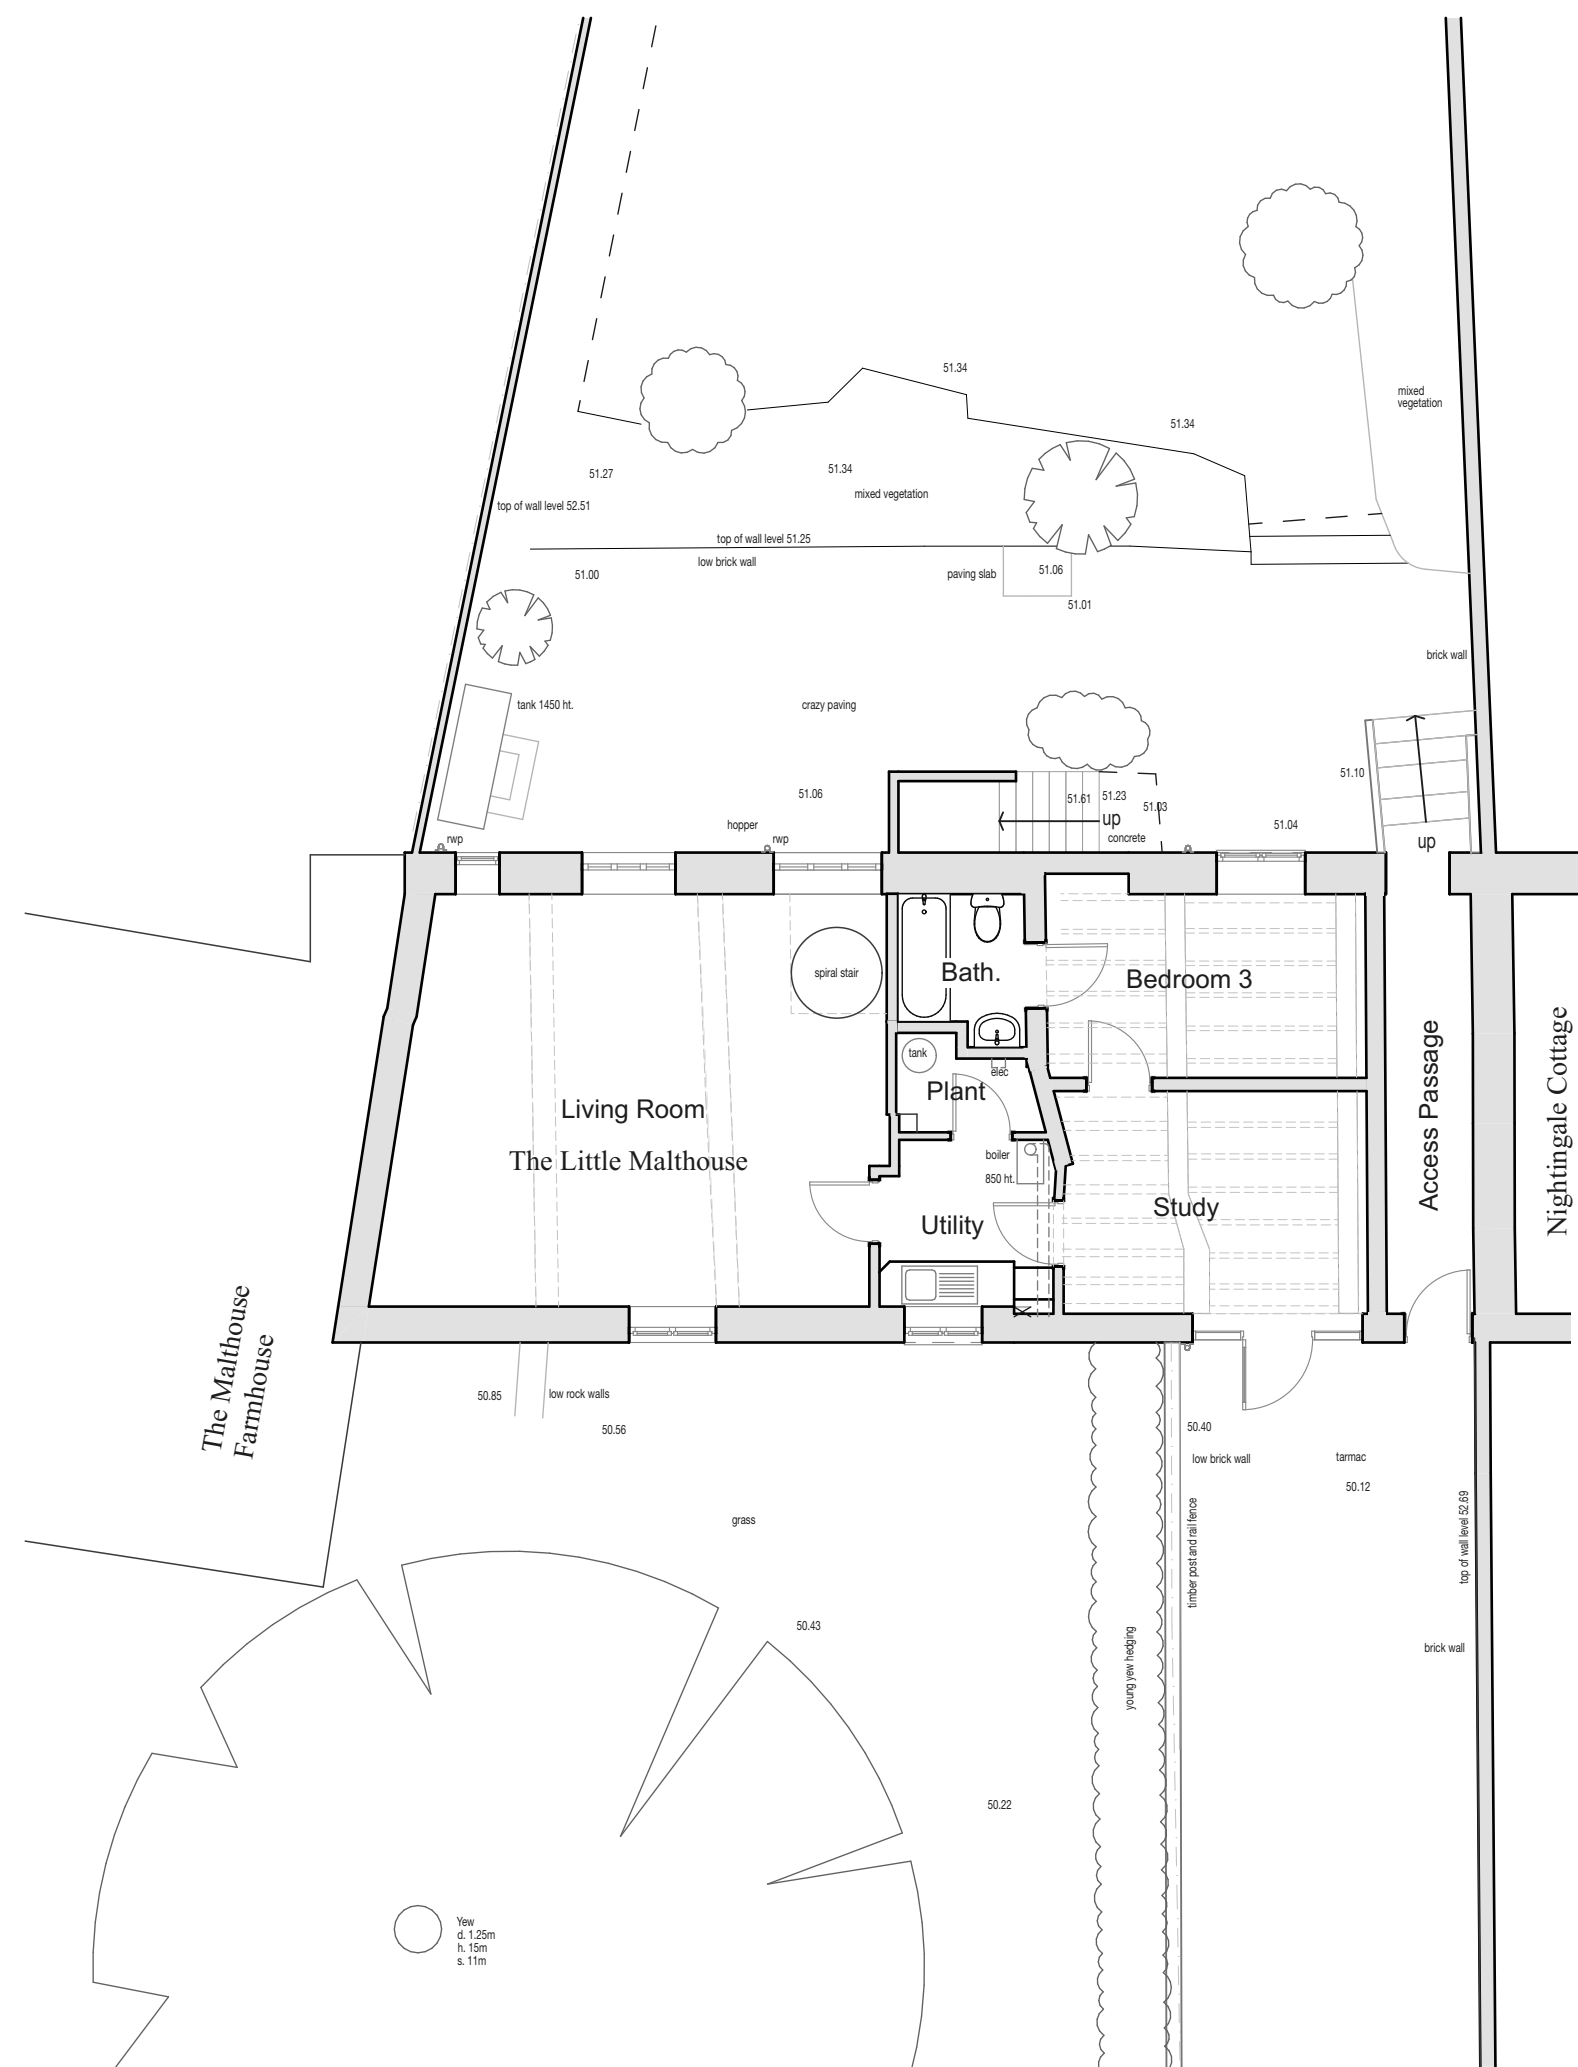  


0. Ground Floor Plan 1:100

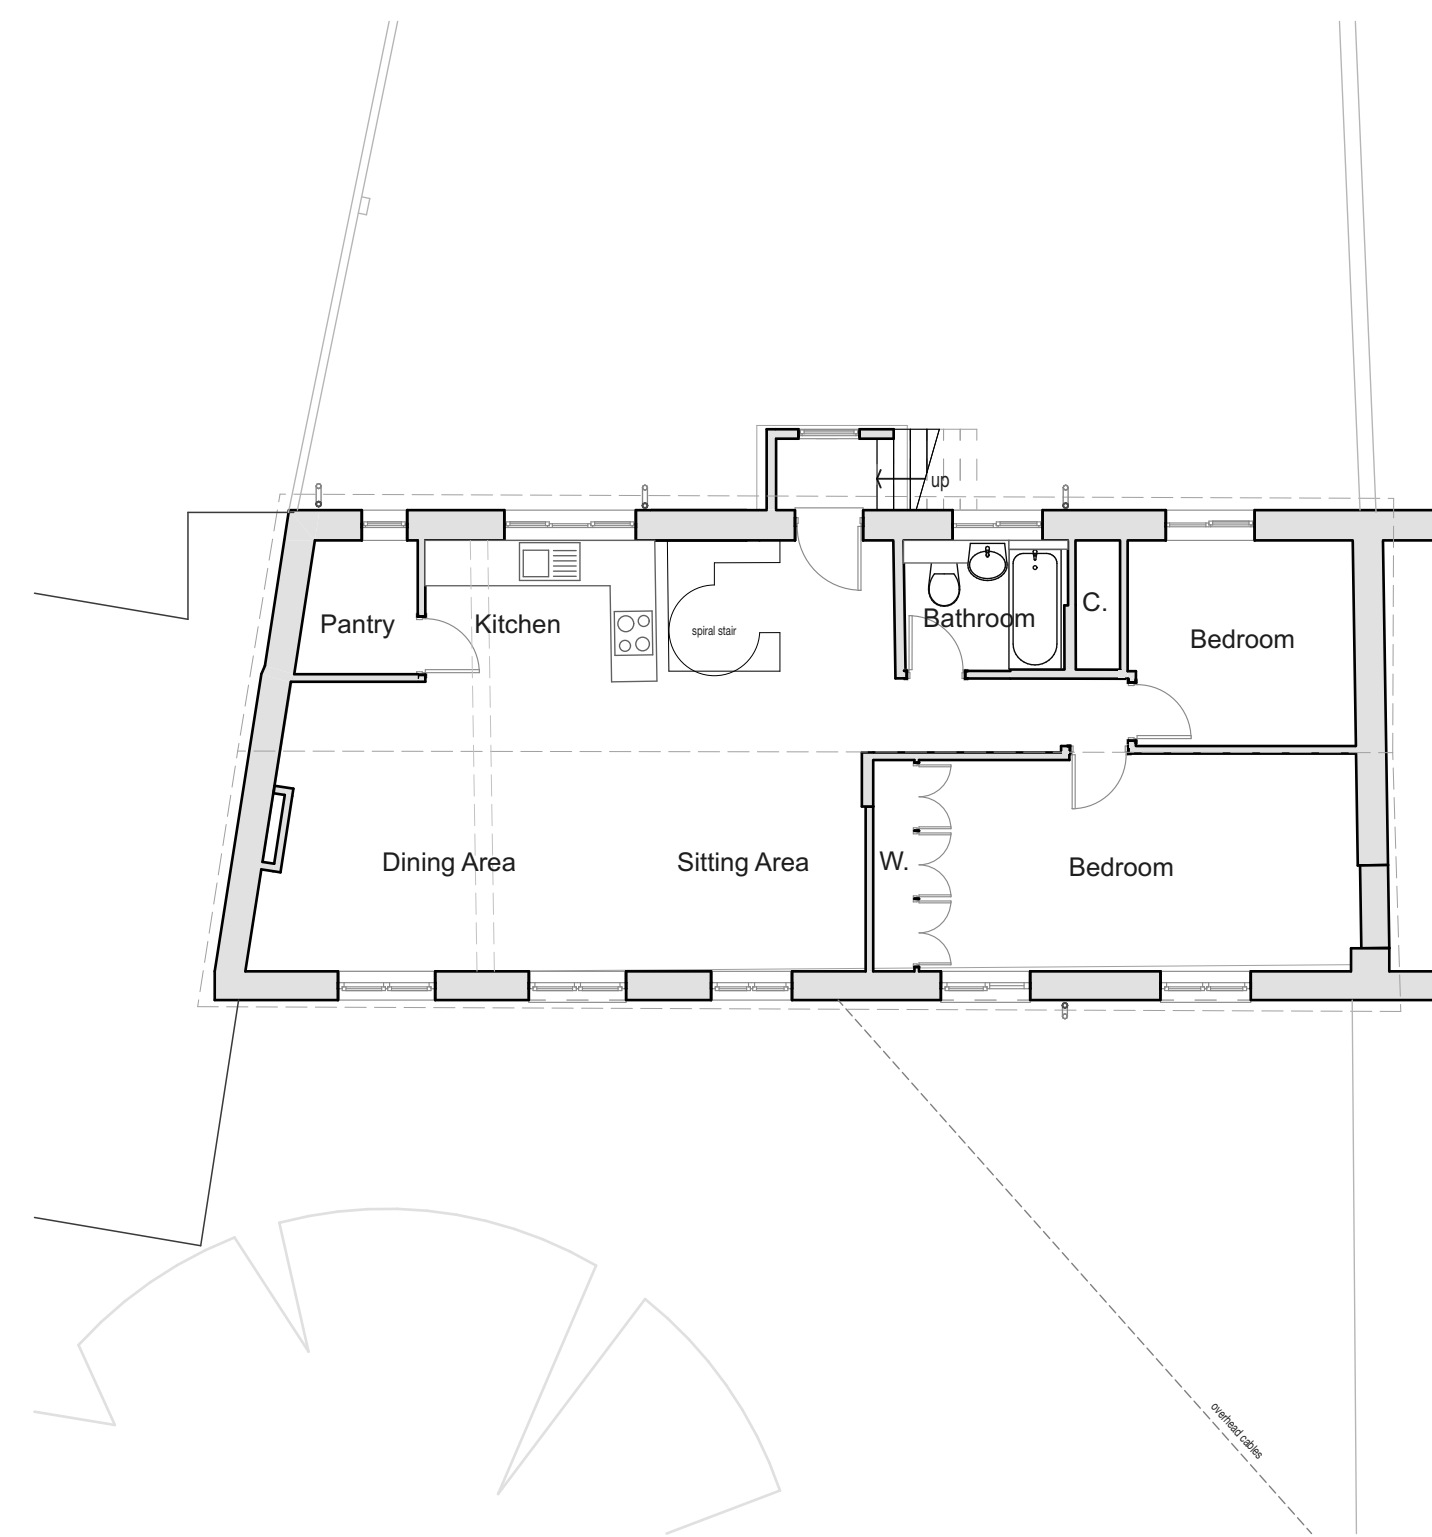

1. First Floor Plan 1:100

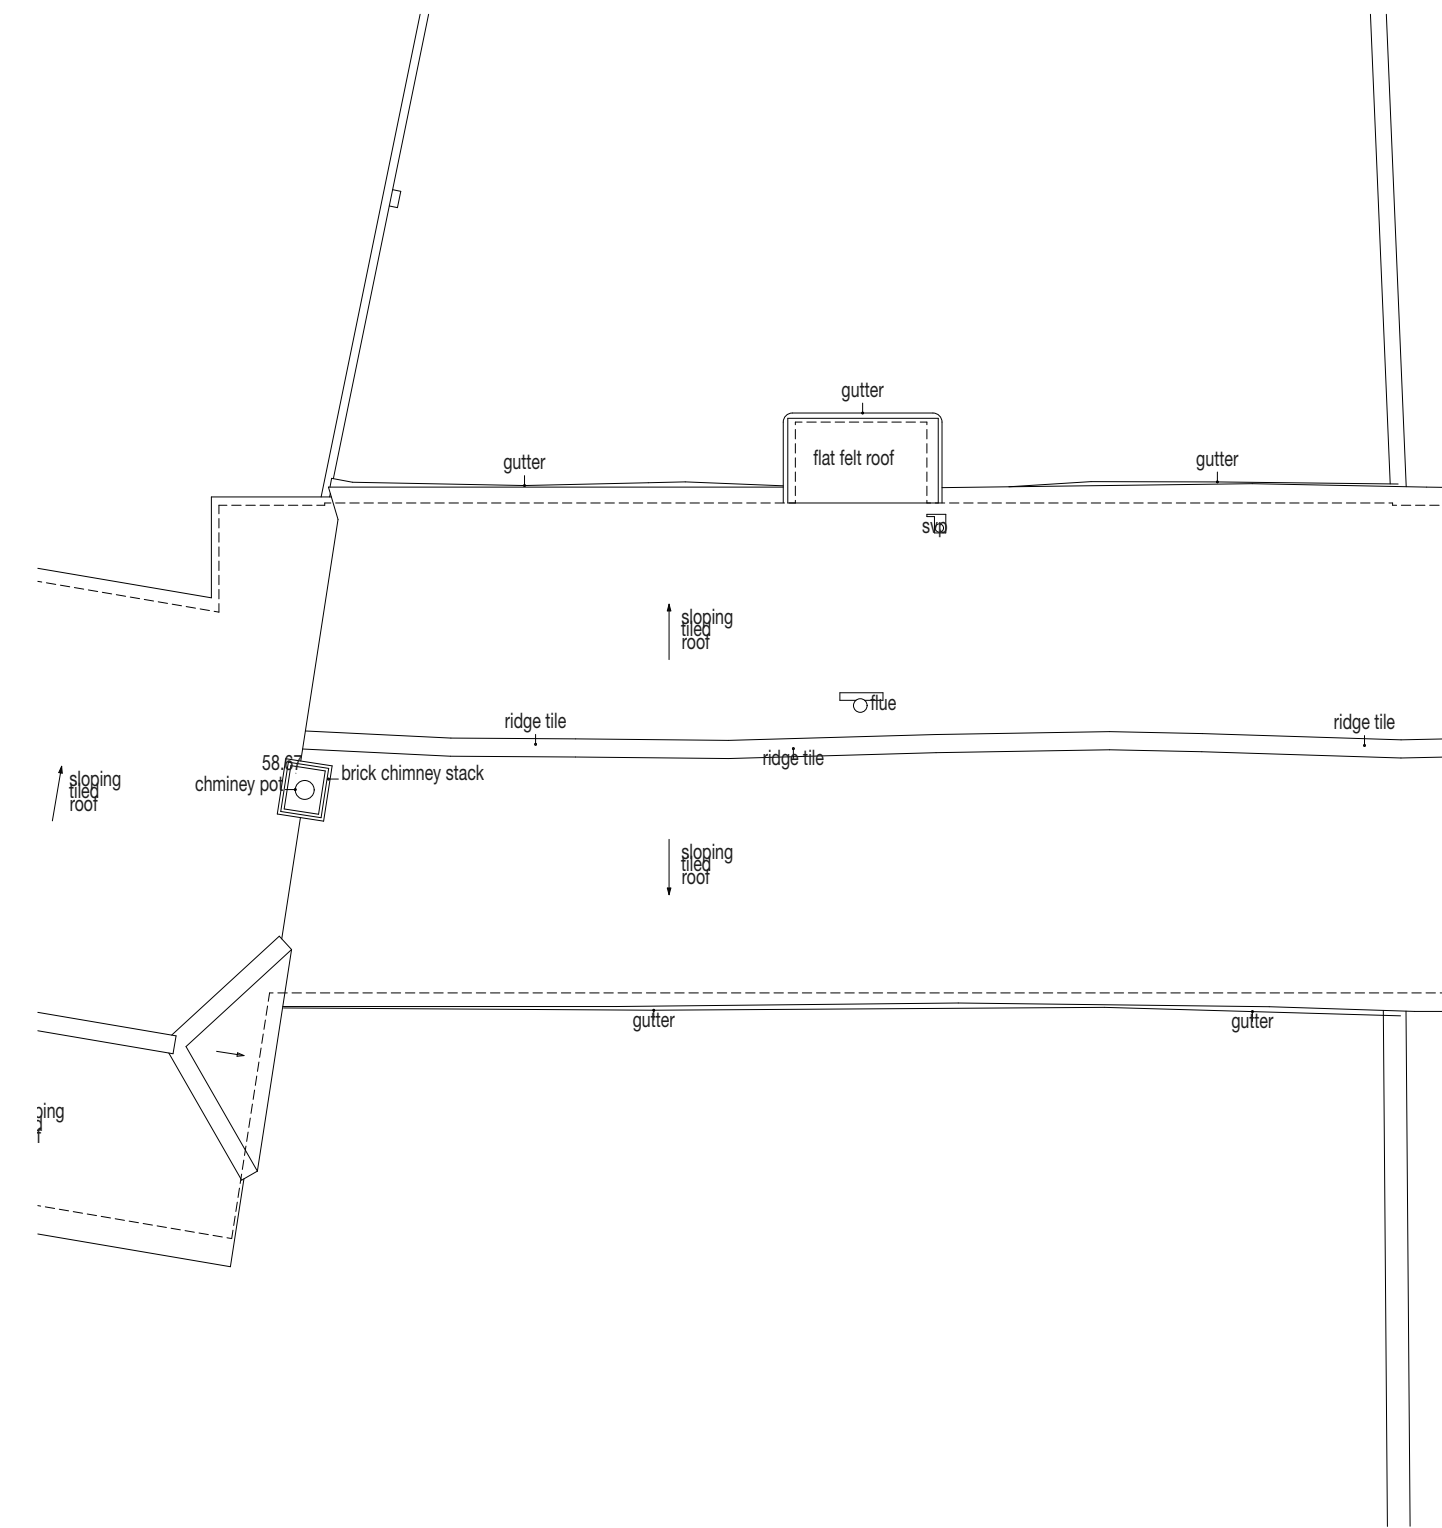

2. Roof Plan 1:100

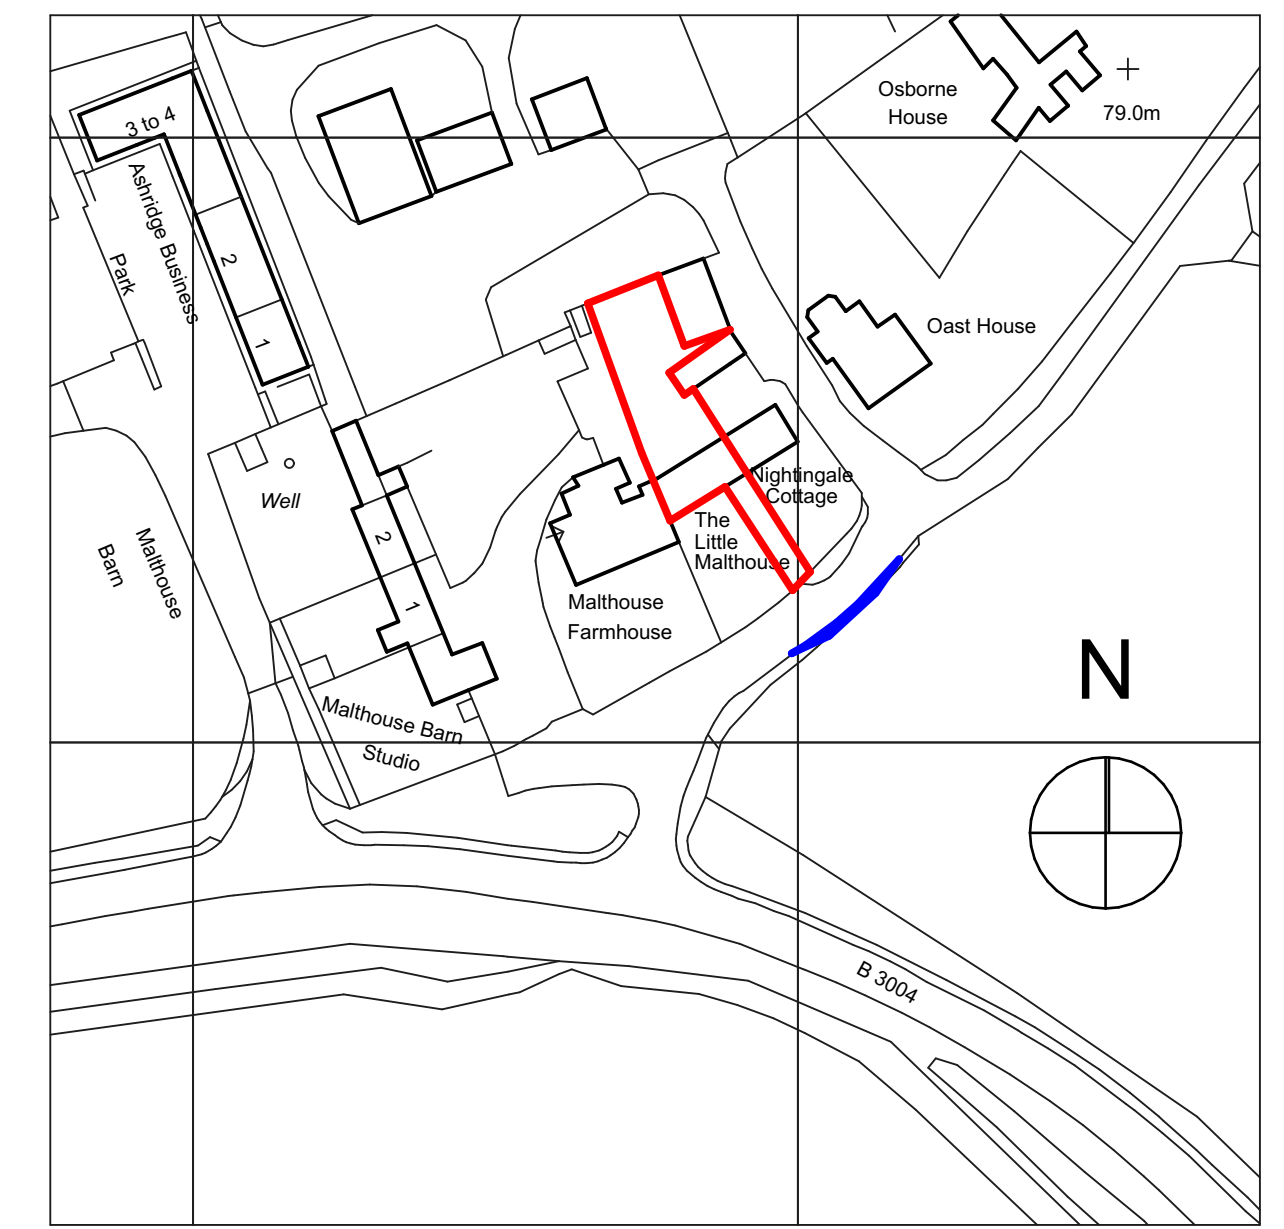

© Crown copyright and database rights Ordnance Survey OS100035409.  
 Location Plan 1:1250

Rev.	Date	Description	Initials
------	------	-------------	----------



VOLLER ARCHITECTURAL DESIGN

Client: Mr & Mrs. C. Mimms  
 Project: Alterations to:  
 'The Little Malt House', Forge Road  
 Kingsley GU35 9LW  
 Title: Existing Plans and Location Plan  
 Scale: 1:100 @ A1  
 Date: October 2023  
 Drawing No: 2309-PL-01  
 Drawn by: JLV