




EAST ELEVATION

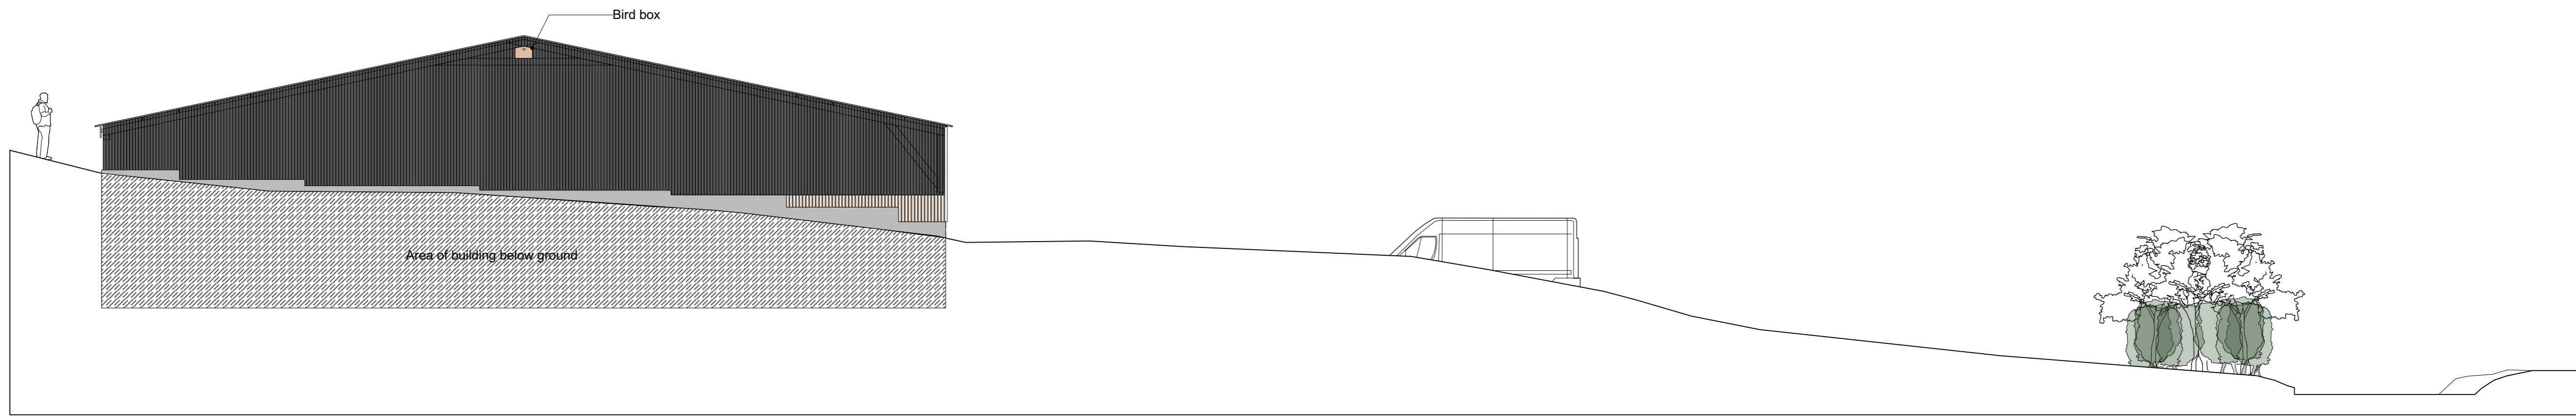

NORTH ELEVATION

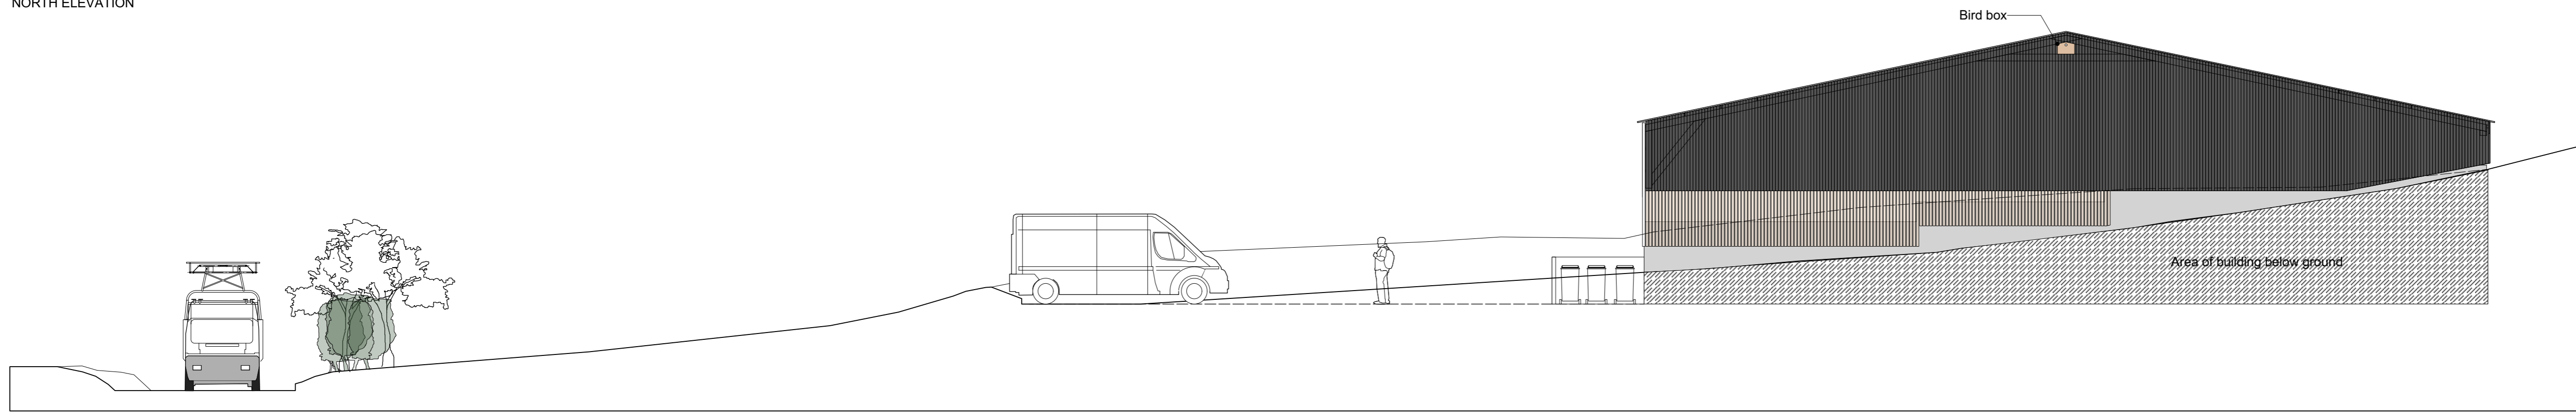


SOUTH ELEVATION

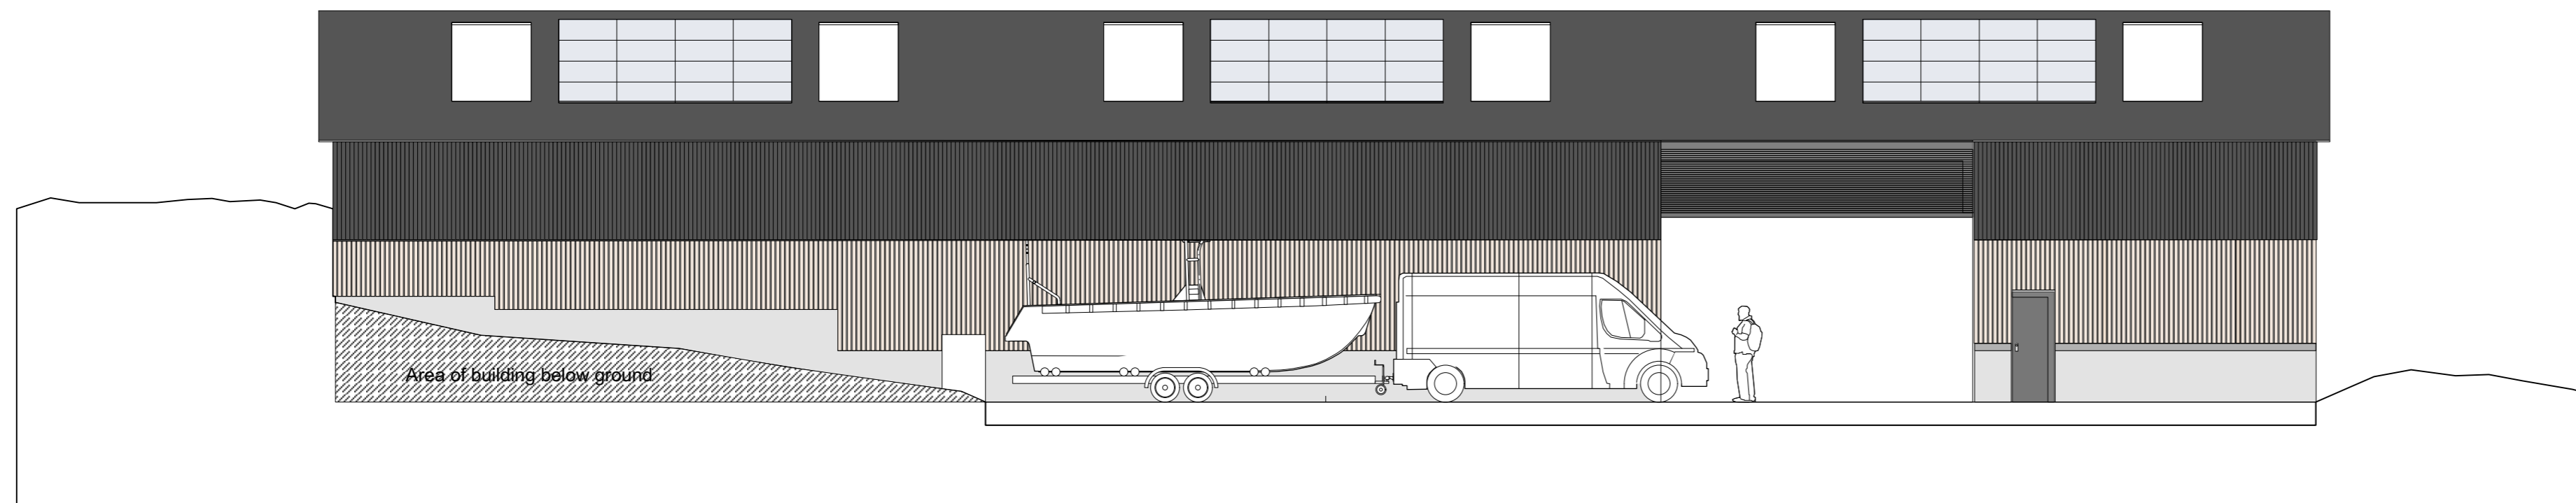

WEST ELEVATION



Image showing proposed cladding.

 

THIS DRAWING IS A1 PRINT SIZE

REVISIONS:

REV	DESCRIPTION	DATE
A	Below ground area of building shown	161223

Sticklanddesign

23 COAST DRIVE GREATSTONE KENT TN28 8NX
07939 155928
jonathan@sticklanddesign.co.uk

PROJECT CHERRY TREE BARN - STORAGE UNIT		
DRAWING TITLE PROPOSED BUILDING ELEVATIONS		
DATE SEPTEMBER 2023		
DRAWING NUMBER SD.CTB.04	SCALE A	SCALE 1.100

This drawing is copyright and is the property of the designer. All dimensions are to be checked on site prior to construction.