



KILN CLOSE

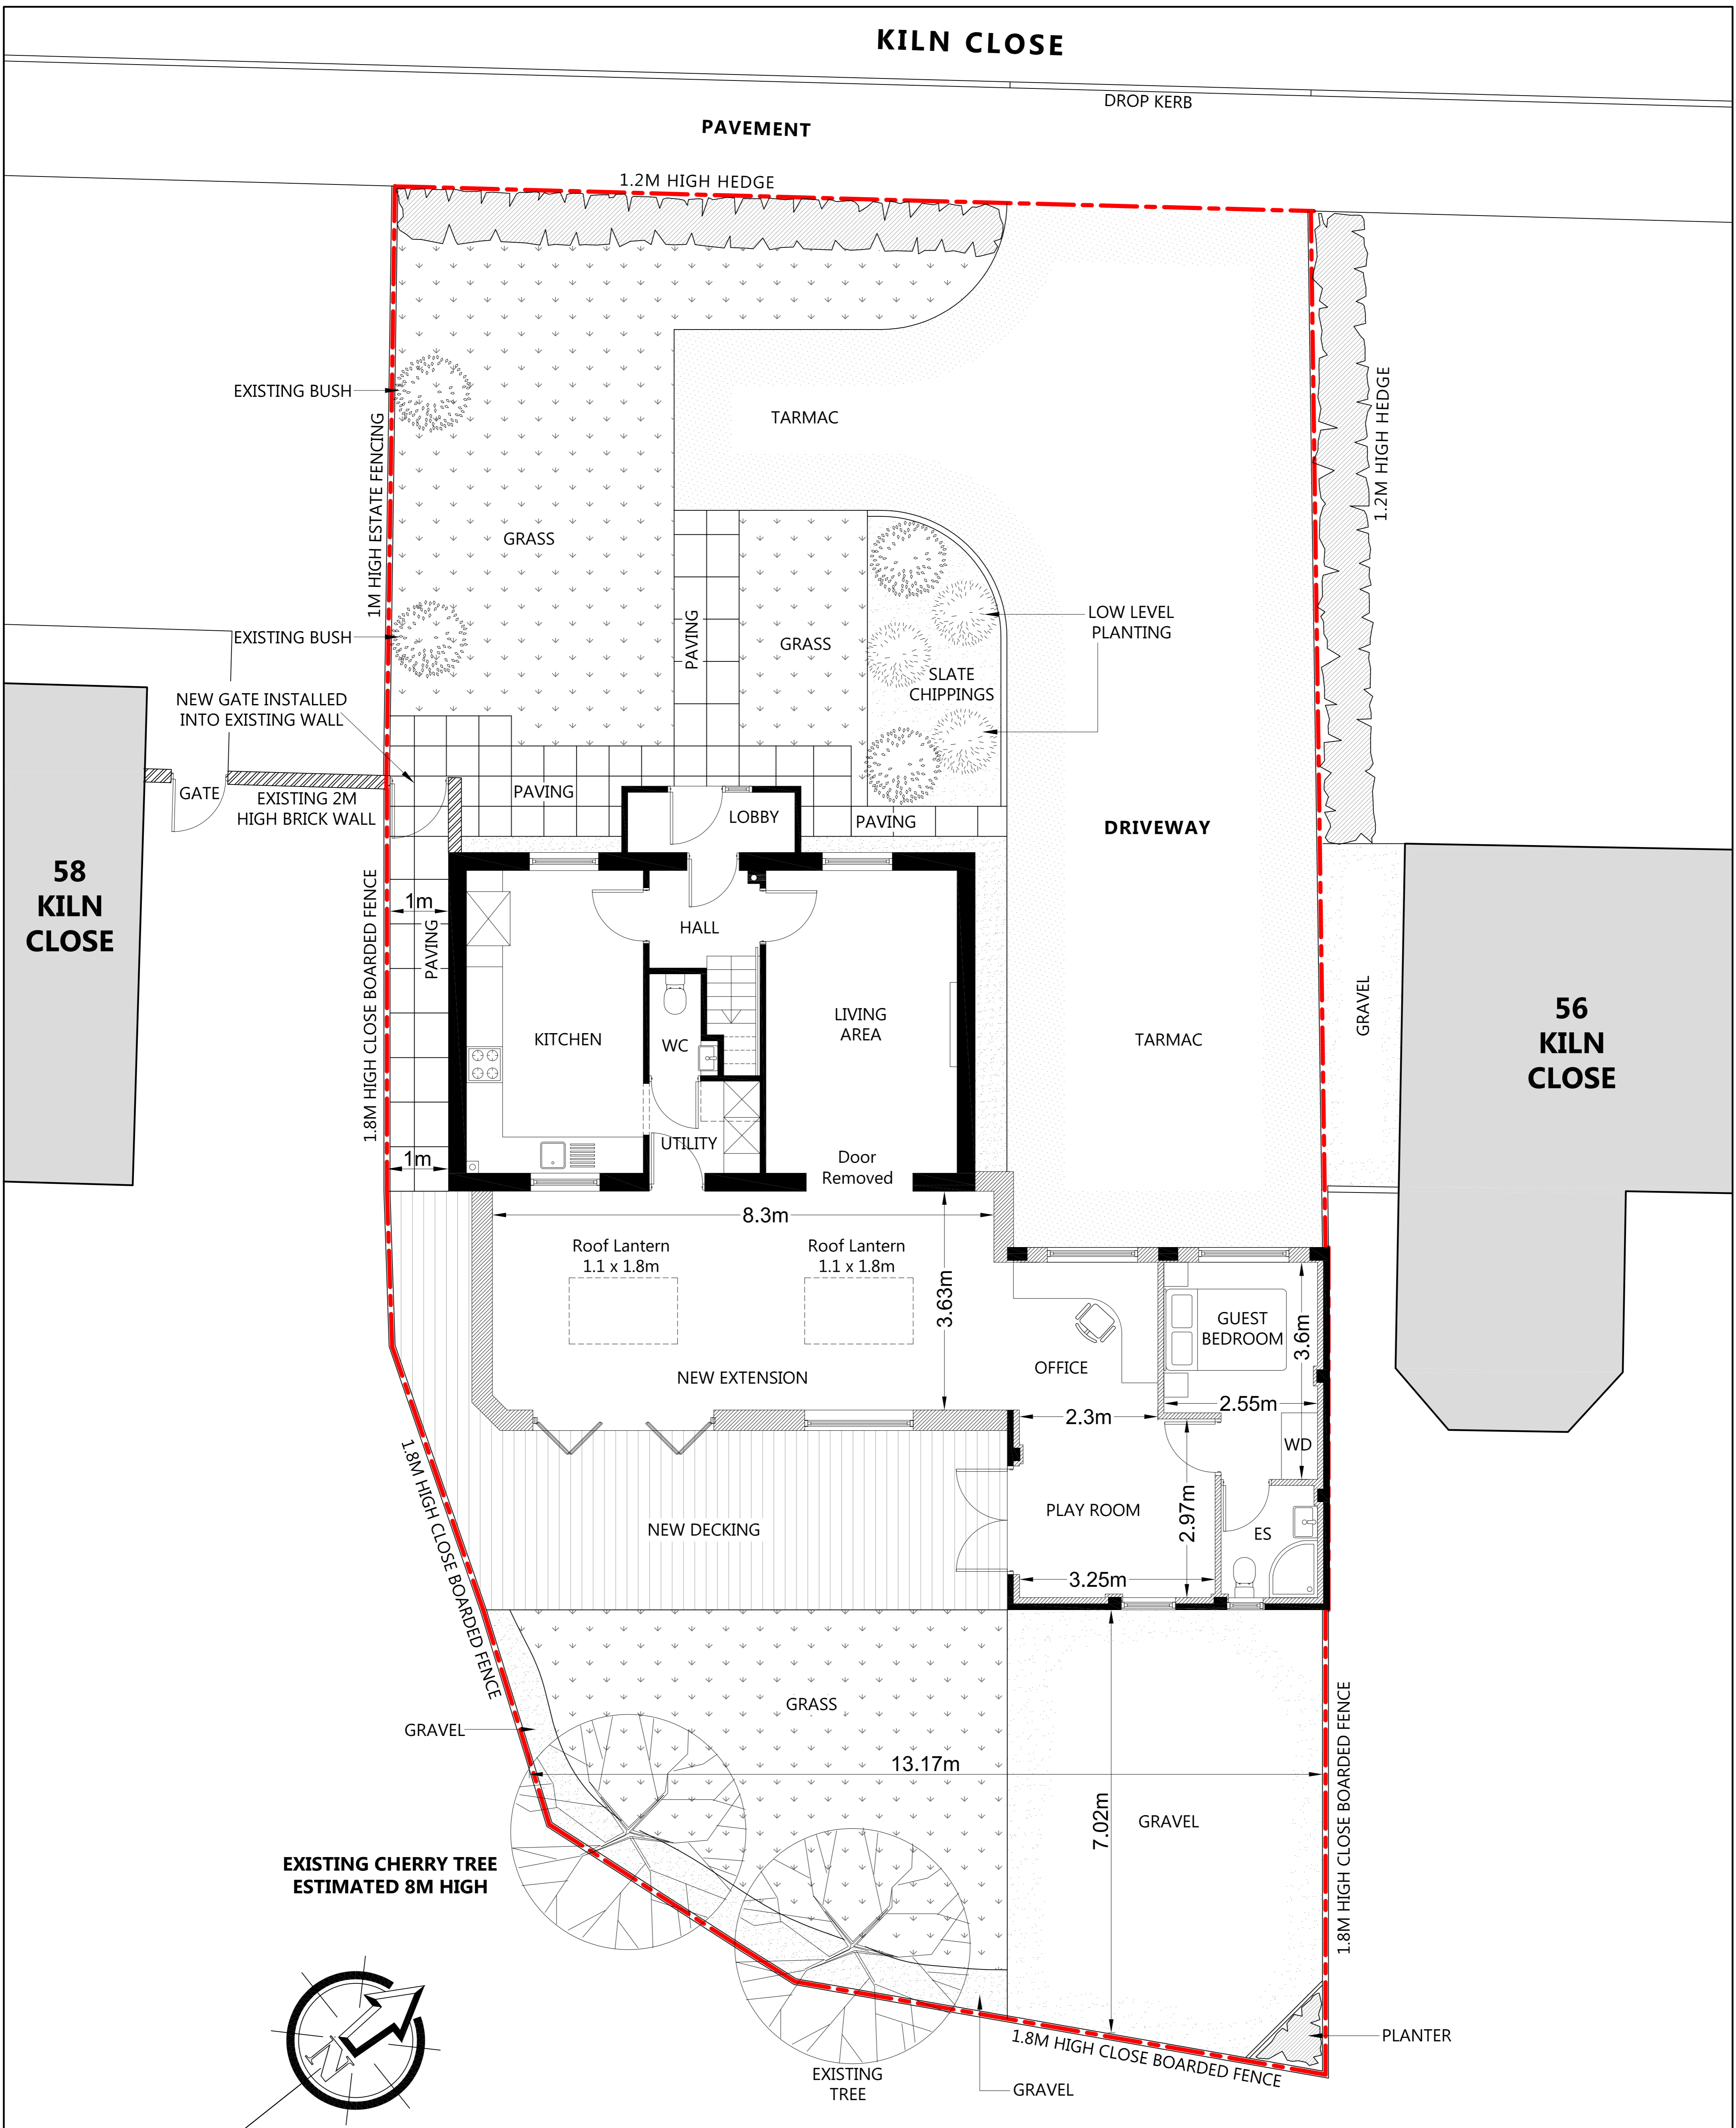

PROPOSED SITE PLAN
@ 1:100 SCALE

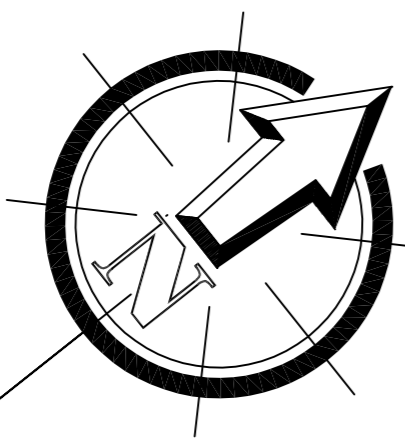

CONCEPT 20
ARCHITECTURE

30 Grove Place, Sholing, Southampton, SO19 9QY
TEL: 07588 555392
EMAIL: info@concept20architecture.com

PROJECT: 57 KILN CLOSE
CALVERT, BUCKINGHAM
MK18 2FD

CLIENT: MRS XIAXIA WANG
MR KWOK WO EDDIE SIU

TITLE: PROPOSED SITE PLAN	
SCALE 1:100 @ A3	5000mm
REV. A	DATE 7-12-23
SCALE 1:100	PLOTTED 20-12-23
DWG. NO. 23-013-05REVA	