



KILN CLOSE

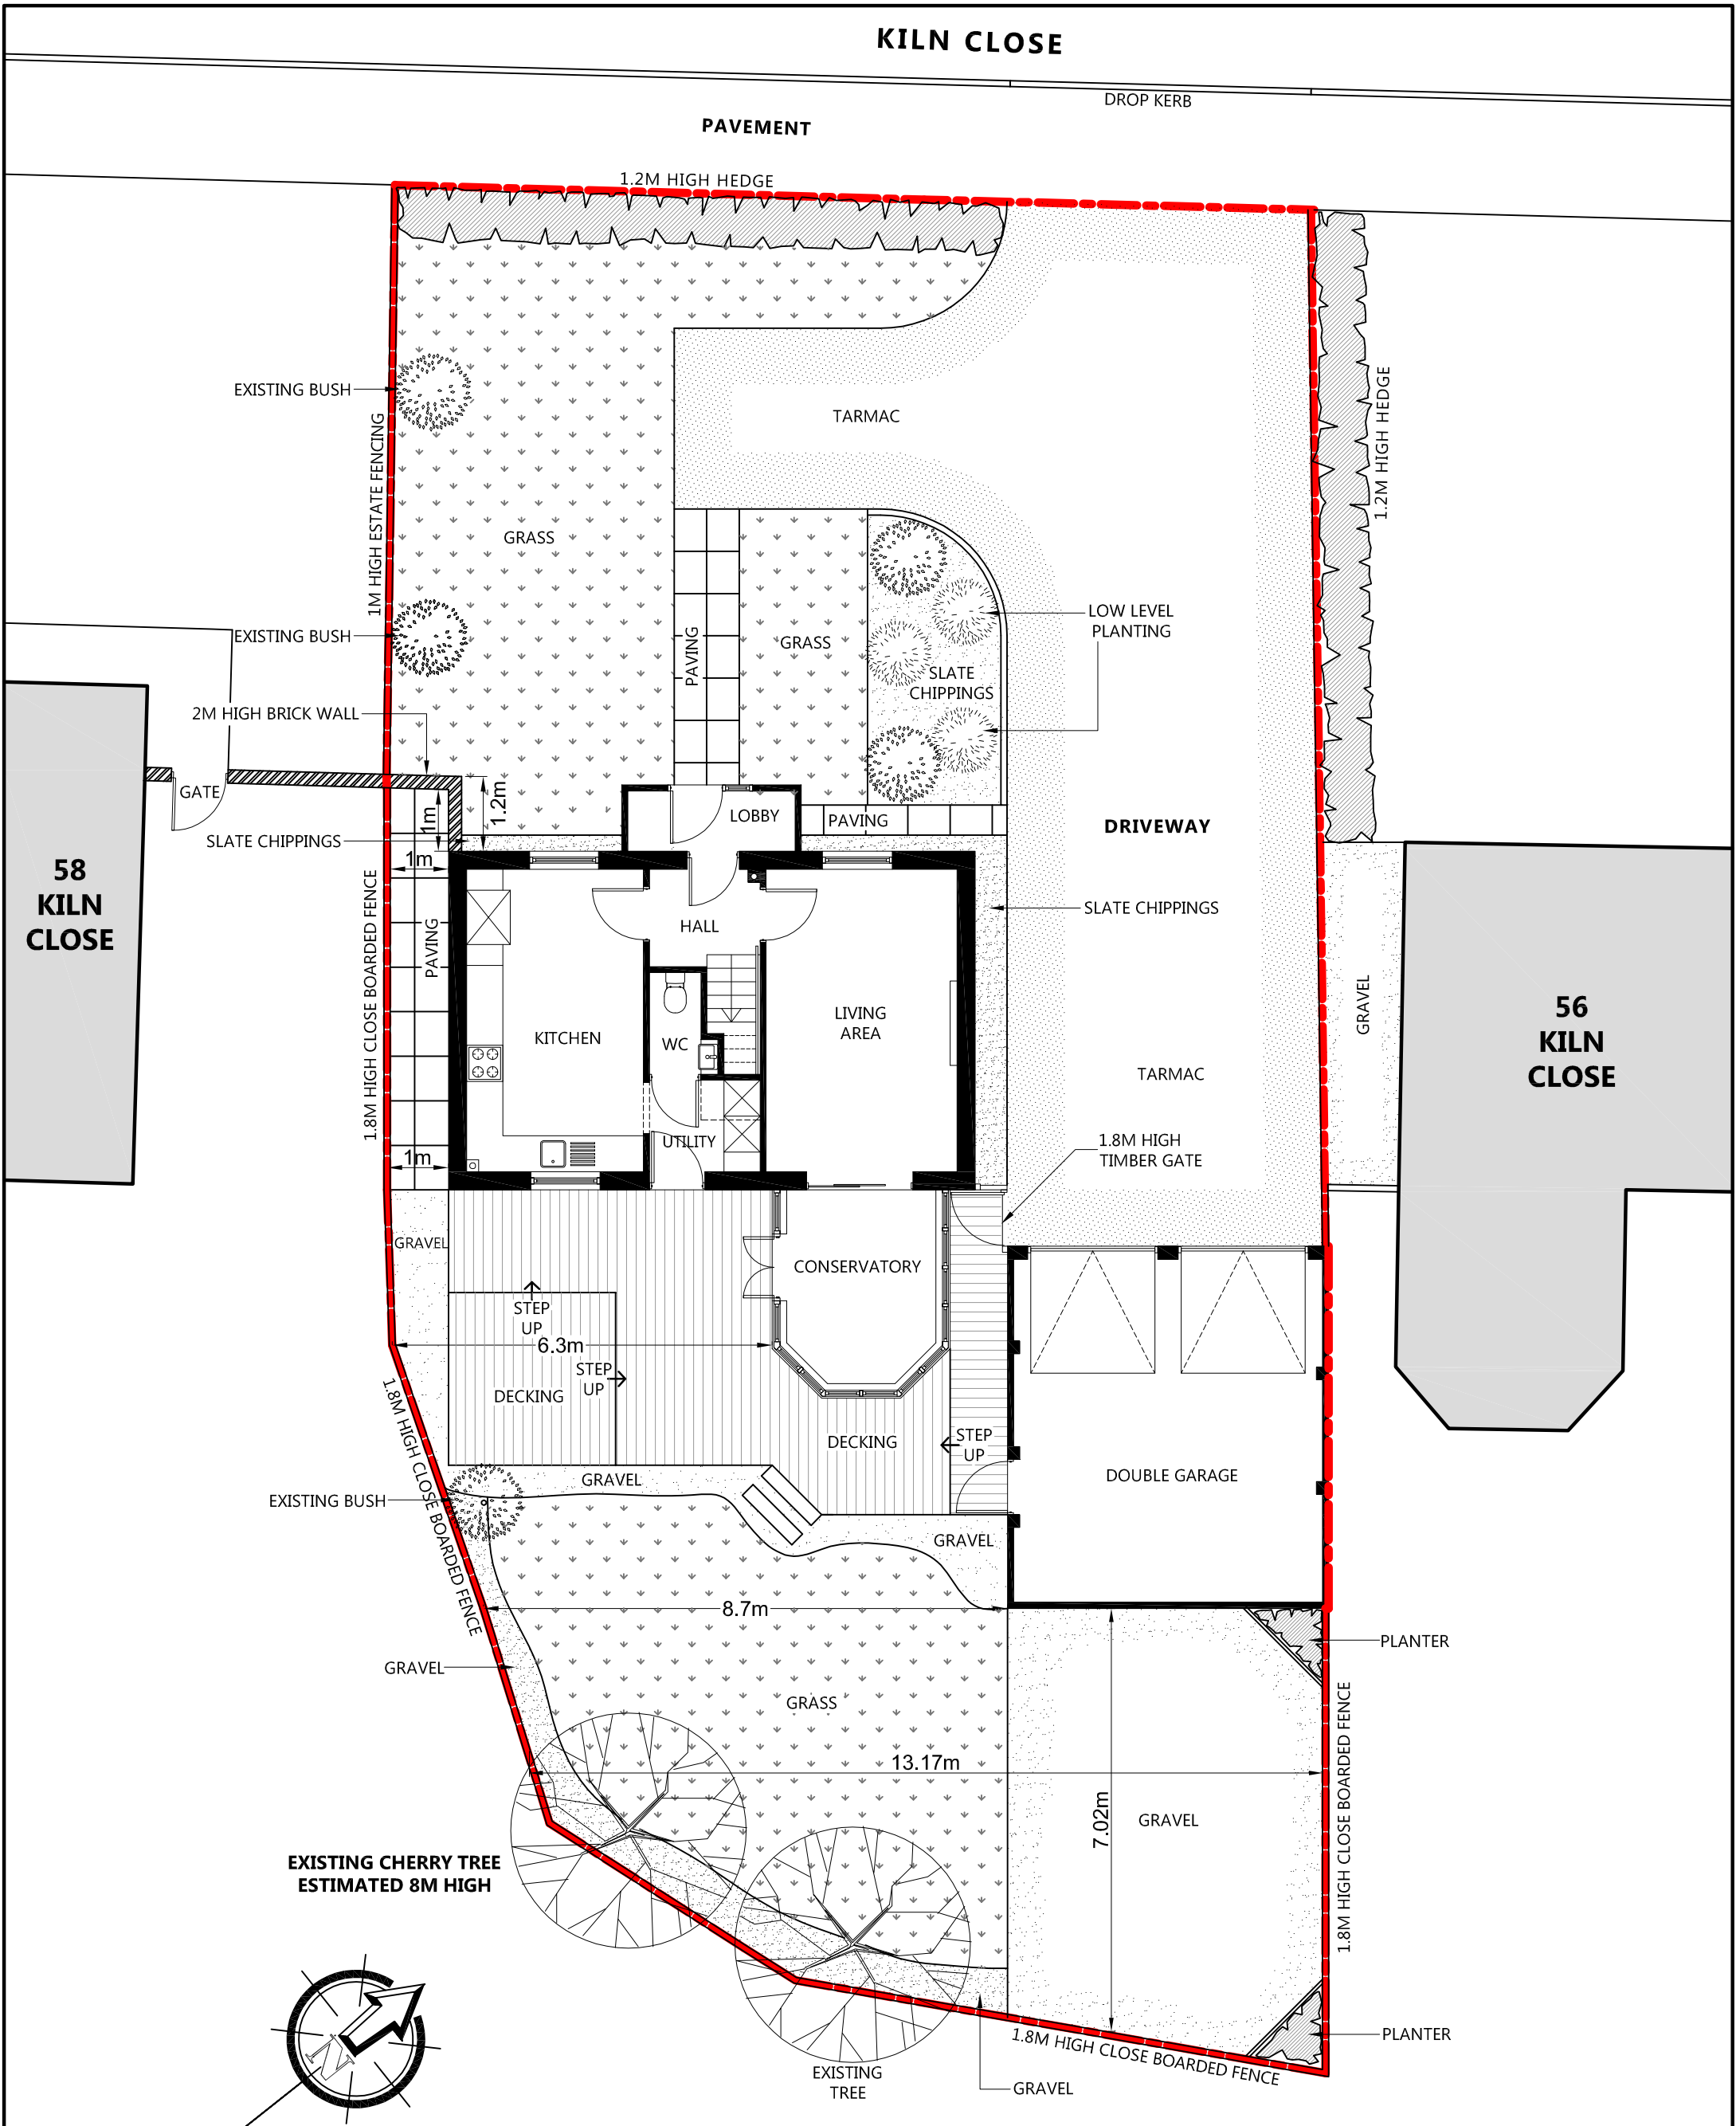

EXISTING SITE PLAN
@ 1:100 SCALE

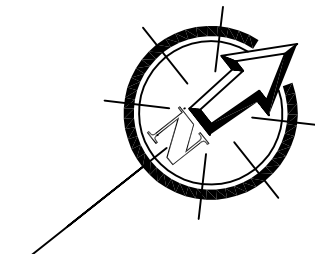

CONCEPT 20
ARCHITECTURE

30 Grove Place, Sholing, Southampton, SO19 9QY
TEL: 07588 555392
EMAIL: info@concept20architecture.com

PROJECT: 57 KILN CLOSE
CALVERT, BUCKINGHAM
MK18 2FD

CLIENT: MRS XIAXIA WANG
MR KWOK WO EDDIE SIU

TITLE: **EXISTING SITE PLAN**

SCALE 0 5000mm
1:100 @ A3

REV.	DATE
	7-12-23
SCALE	1:100
PLOTTED	7-12-23
DWG. NO.	

23-013-03