



GENERAL NOTES


THIS DRAWING IS THE COPYRIGHT OF THE COX CLIFFORD PARTNERSHIP AND MAY NOT BE REPRODUCED WITHOUT THEIR PRIOR PERMISSION.

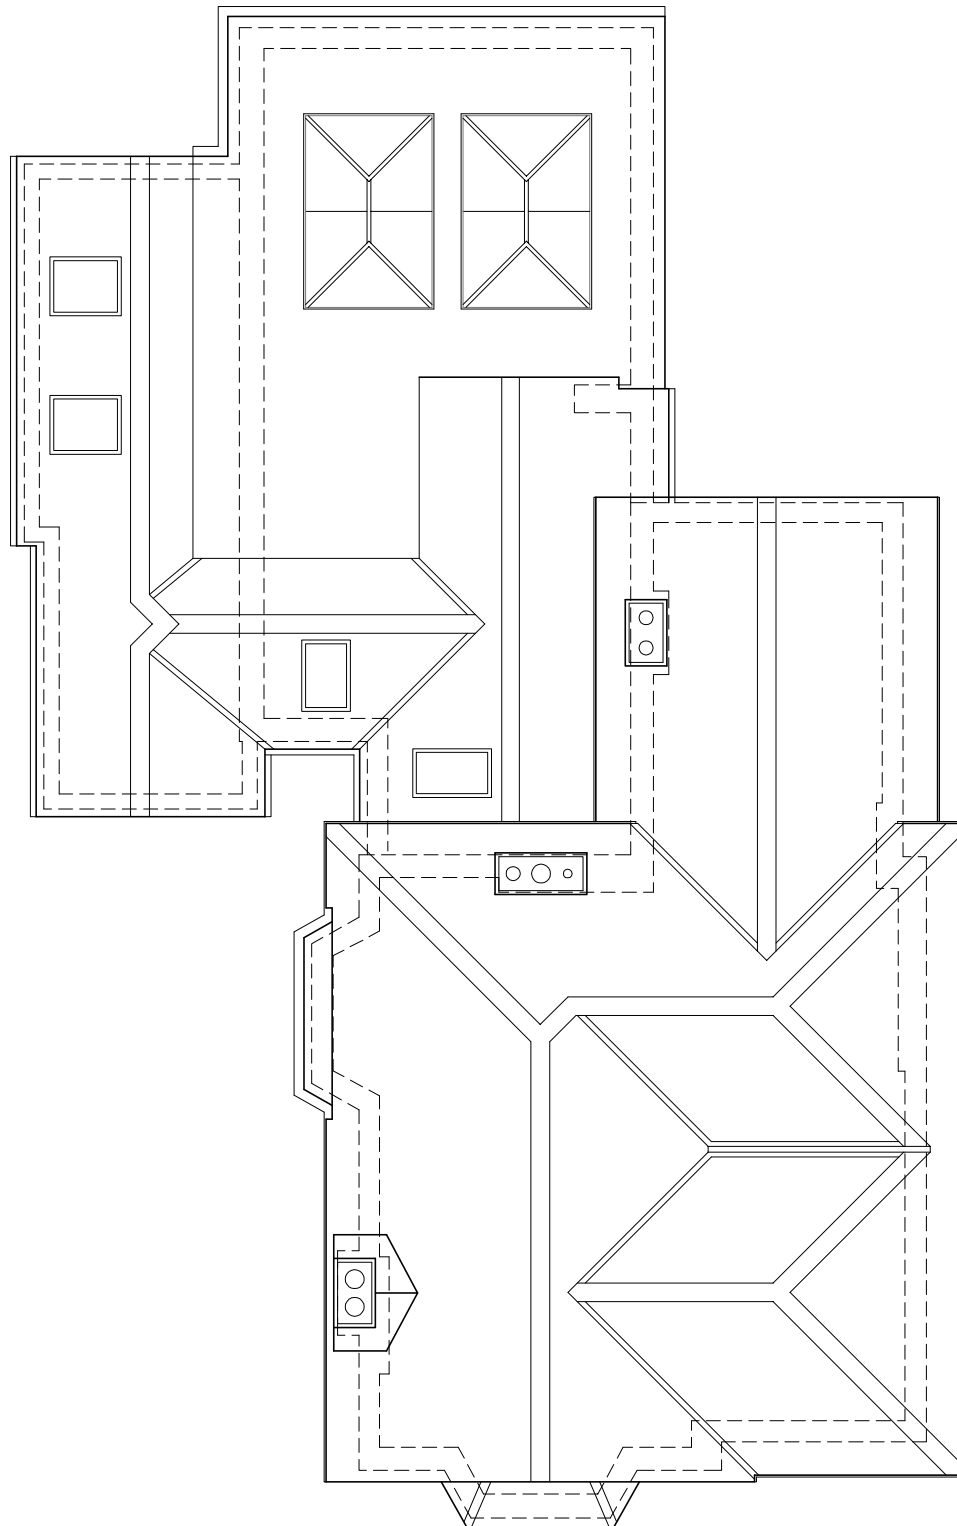

Existing Roof Plan

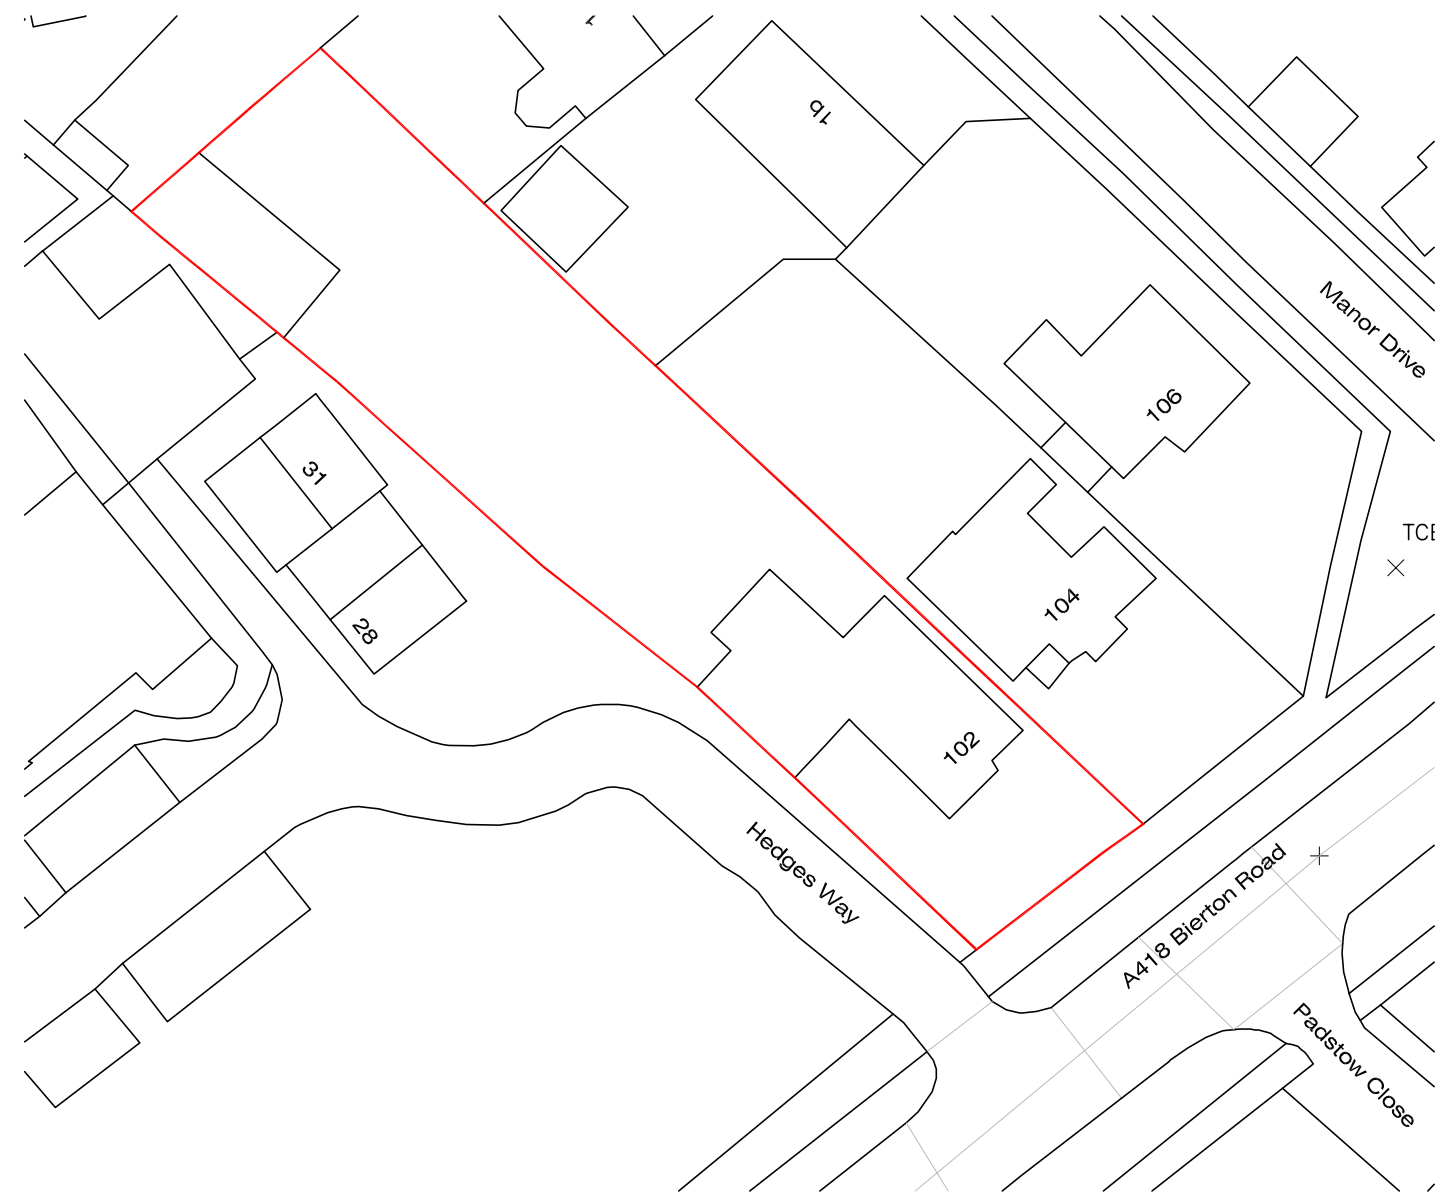

Existing Site Plan (1:500)

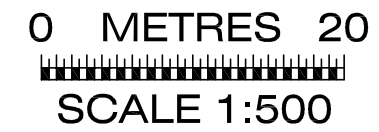

00	Dec 23	NY	Issued For Information
----	--------	----	------------------------

REV	DATE	BY	REMARKS
-----	------	----	---------



11 Place Farm House, Place Farm Way
Monks Risborough, HP27 9JQ
Tel: 01844 274 472 Fax: 01844 273 051
e-mail: mail@cox-clifford.co.uk

Project	102 Bierton Road Aylesbury HP20 1EN
---------	---

Title	Existing Roof and Site Plans
-------	---------------------------------

Job No.	13361
---------	-------

Scale: 100/500@A3	Drawn	NY
-------------------	-------	----

Dwg No.	002	Rev.	00	Chkd	NC
			Date	12-23	