





GENERAL NOTES


THIS DRAWING IS THE COPYRIGHT OF THE COX CLIFFORD PARTNERSHIP AND MAY NOT BE REPRODUCED WITHOUT THEIR PRIOR PERMISSION.

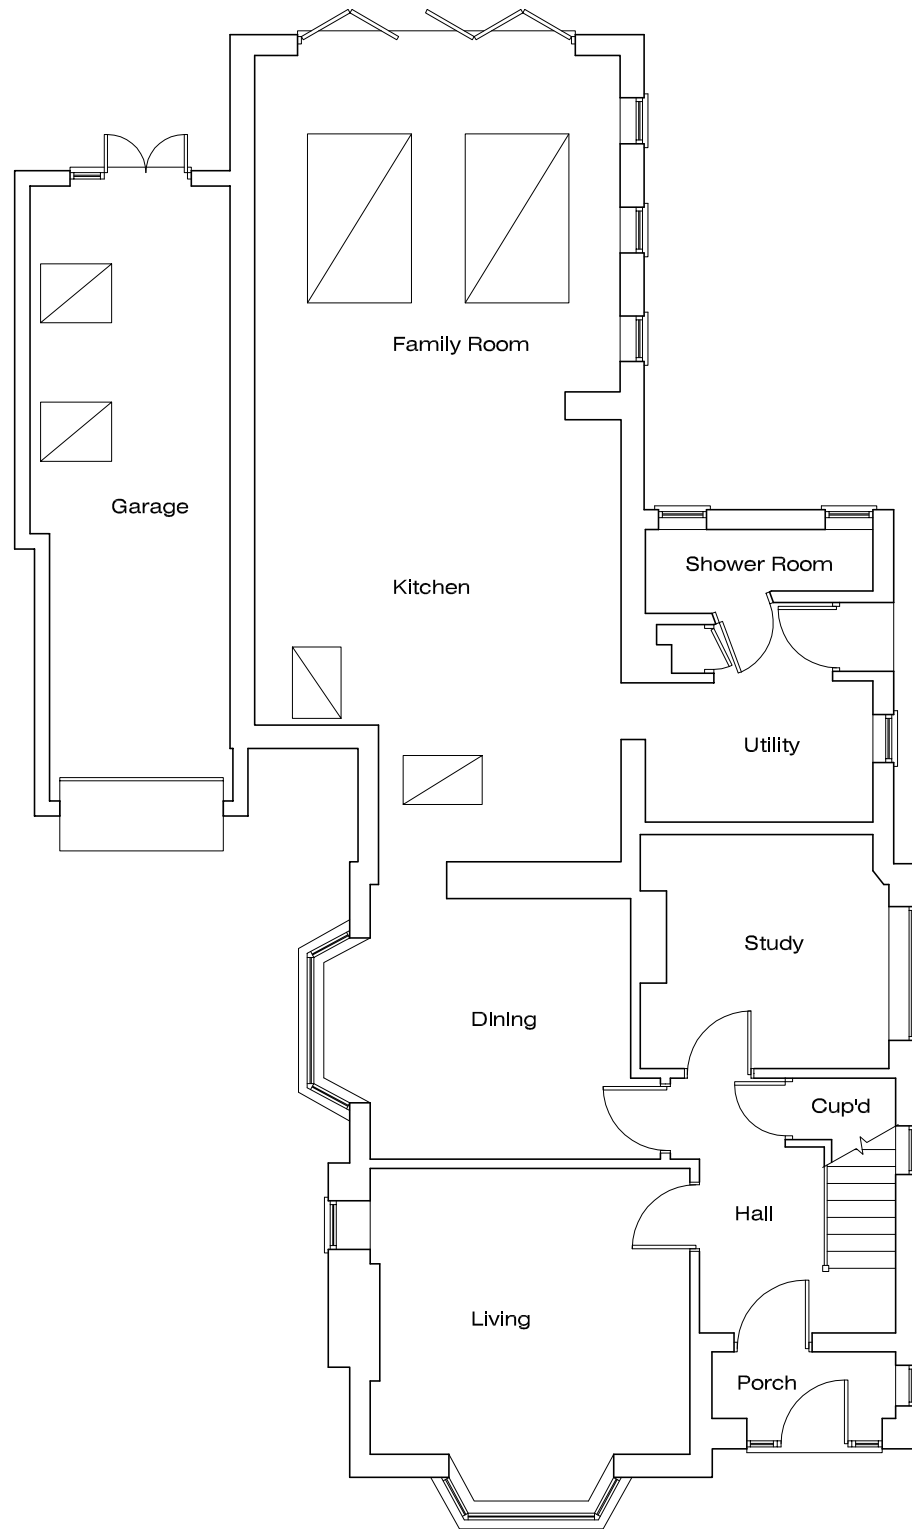

**Proposed Ground Floor Plan
(no change)**

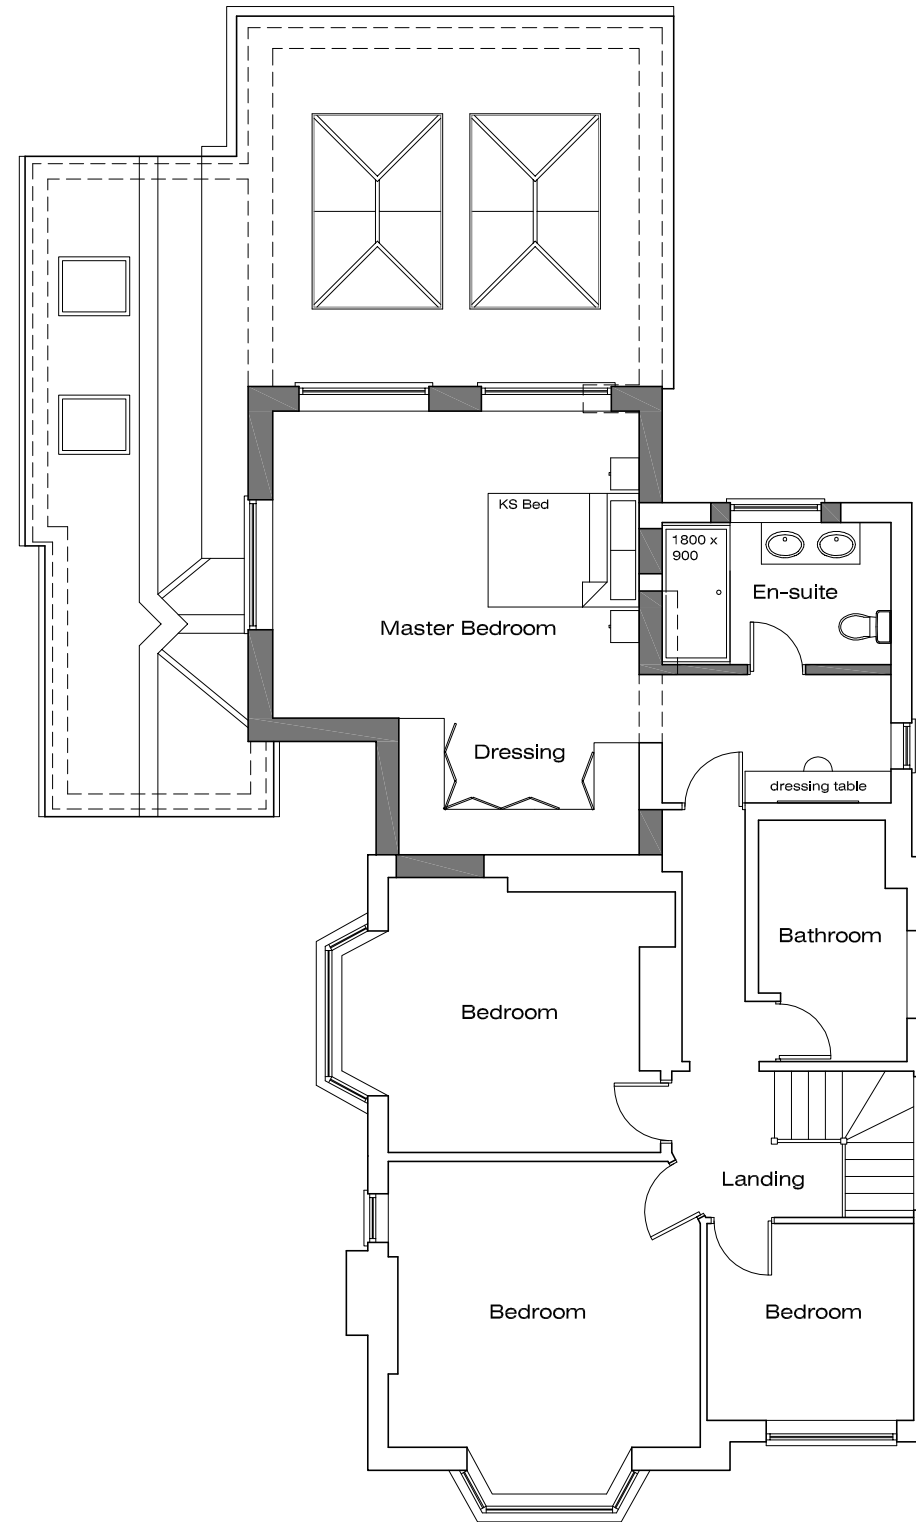

Proposed First Floor Plan

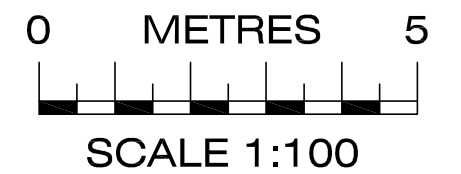

00	Dec 23	NY	Issued For Approval
REV	DATE	BY	REMARKS
 11 Place Farm House, Place Farm Way Monks Risborough, HP27 9JQ Tel: 01844 274 472 Fax: 01844 273 051 e-mail: mail@cox-clifford.co.uk			
Project		102 Berton Road Aylesbury HP20 1EN	
Title Proposed Ground and First Floor Plans			
Job No. 13361			
Scale 1:100 @ A3		Drawn	NY
Dwg No.	Rev.	Chkd	NC
004	00	Date	12-23