



GENERAL NOTES

THIS DRAWING IS THE COPYRIGHT OF THE COX CLIFFORD PARTNERSHIP AND MAY NOT BE REPRODUCED WITHOUT THEIR PRIOR PERMISSION.

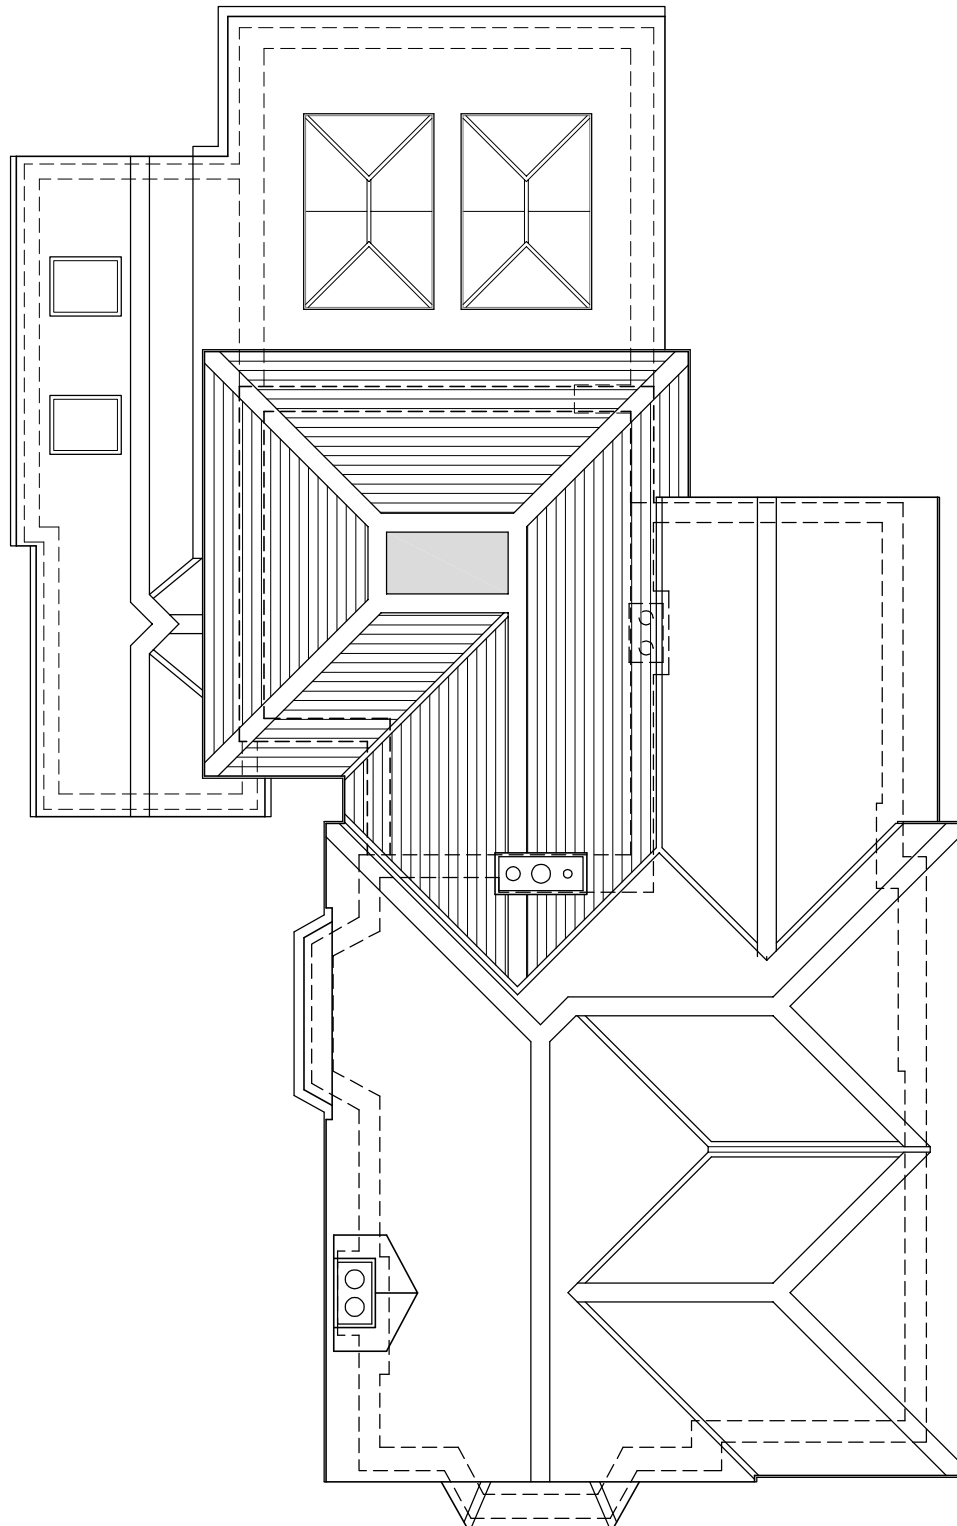

Proposed Roof Plan

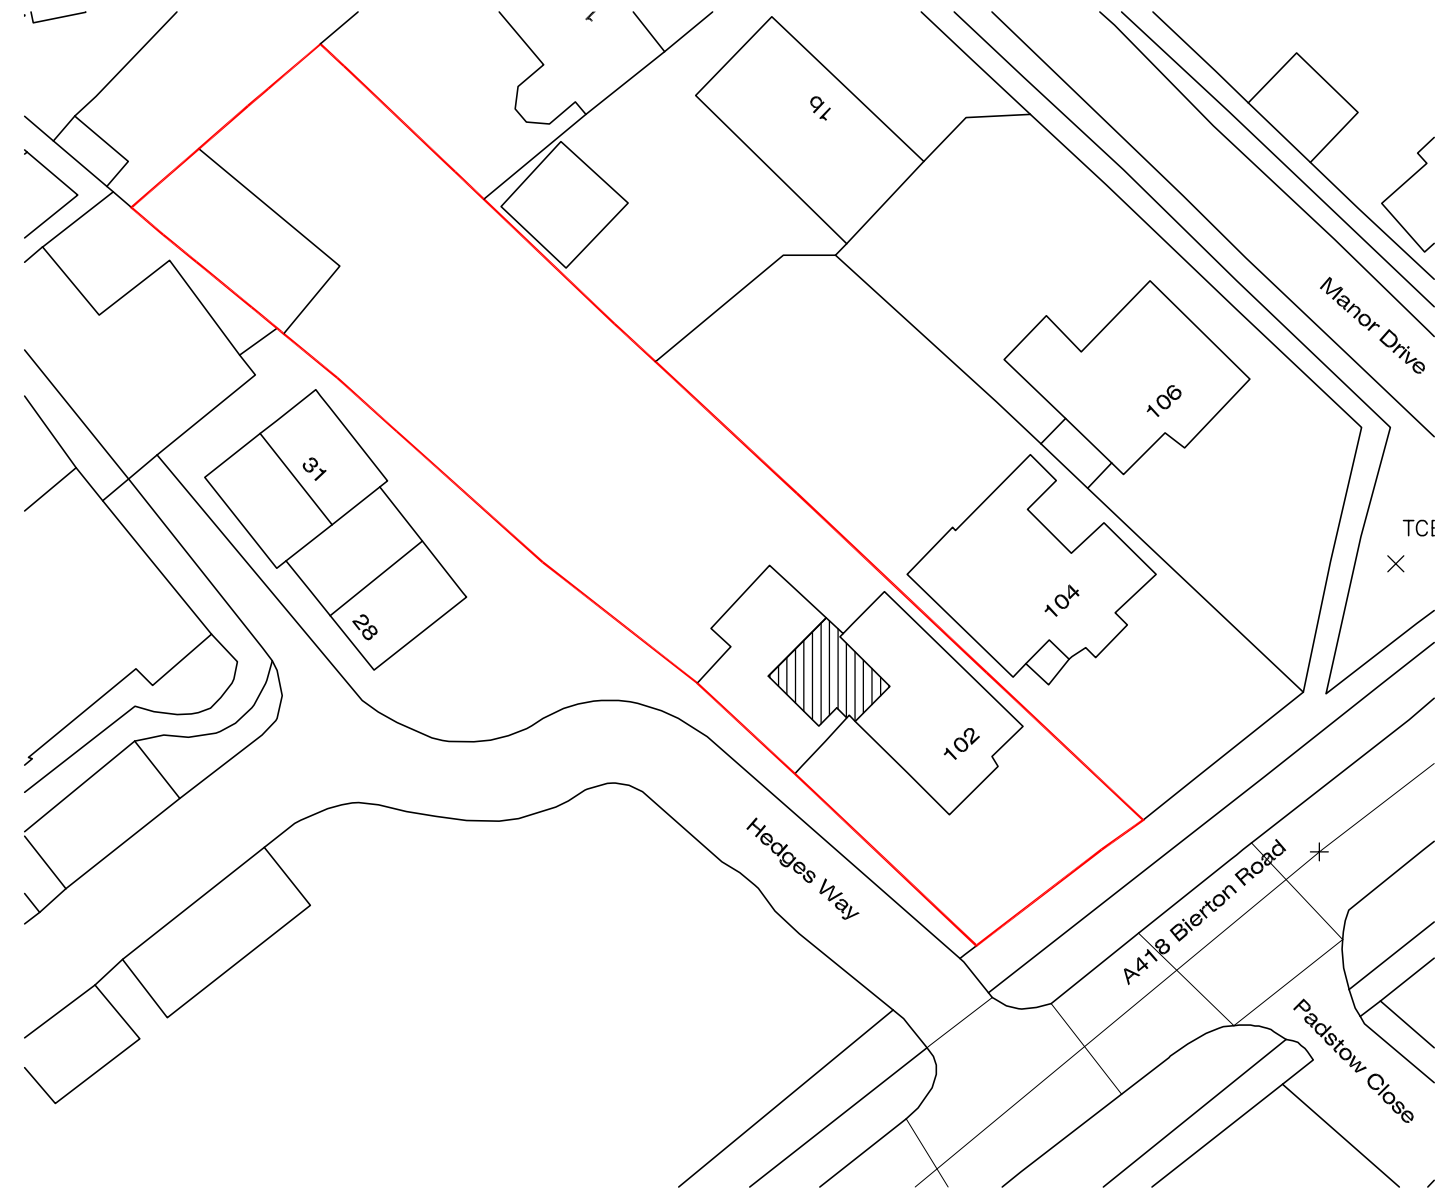

Proposed Site Plan (1:500)

0 METRES 20

 SCALE 1:500

indicates proposed first floor extension over existing

0 METRES 5

 SCALE 1:100

00	Dec 23	NY	Issued For Approval
REV	DATE	BY	REMARKS



11 Place Farm House, Place Farm Way
 Monks Risborough, HP27 9JQ
 Tel: 01844 274 472 Fax: 01844 273 051
 e-mail: mail@cox-clifford.co.uk

Project
 102 Bierton Road
 Aylesbury
 HP20 1EN

Title
 Proposed Roof and Site Plans

Job No.	13361		
Scale	100/500@A3	Drawn	NY
Dwg No.	005	Rev.	00
		Chkd	NC
		Date	12-23